


PRIVATE ENGINEER'S NOTICE TO CONTRACTOR

THE EXISTENCE AND LOCATION OF ANY UNDERGROUND UTILITY PIPES, CONDUITS OR STRUCTURES SHOWN ON THESE PLANS ARE OBTAINED BY A SEARCH OF THE AVAILABLE RECORDS. TO THE BEST OF OUR KNOWLEDGE THERE ARE NO EXISTING UTILITIES EXCEPT AS SHOWN ON THESE PLANS. THE CONTRACTOR IS REQUIRED TO TAKE DUE PRECAUTIONARY MEASURES TO PROTECT THE UTILITY LINES SHOWN ON THESE DRAWINGS. THE CONTRACTOR FURTHER ASSUMES ALL LIABILITY AND RESPONSIBILITY FOR THE UTILITY PIPES, CONDUITS OR STRUCTURES SHOWN OR NOT SHOWN ON THESE DRAWINGS. CONTRACTOR AGREES THAT HE SHALL ASSUME FULL AND COMPLETE RESPONSIBILITY FOR JOB SITE CONDITIONS DURING THE COURSE OF CONSTRUCTION OF THIS PROJECT, INCLUDING SAFETY OF ALL PERSONS AND PROPERTY; THAT THIS REQUIREMENT SHALL APPLY CONTINUOUSLY AND NOT BE LIMITED TO NORMAL WORKING HOURS; AND THAT THE CONTRACTOR SHALL DEFEND, INDEMNIFY AND HOLD THE COUNTY, THE OWNER, AND THE ENGINEER HARMLESS FROM ANY LIABILITY, REAL OR ALLEGED, IN CONNECTION WITH THE PERFORMANCE OF WORK FROM THE SOLE NEGLIGENCE OF THE OWNER OR THE ENGINEER.

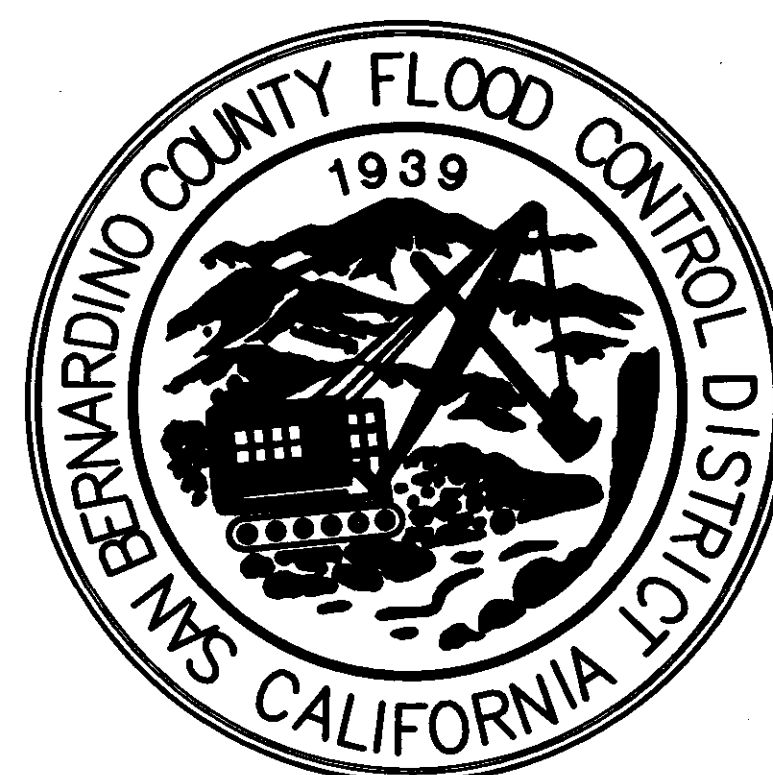



SAN BERNARDINO COUNTY FLOOD CONTROL DISTRICT

TITLE SHEET FOR CONSTRUCTION PLANS OF WEST STATE STREET STORM DRAIN CITY OF MONTCLAIR, CITY OF ONTARIO AND

THE UNINCORPORATED AREA OF THE COUNTY OF SAN BERNARDINO
SEGMENT III B & C

BETWEEN CENTRAL AVENUE TO MOUNTAIN AVENUE
F01087

SAN ANTONIO CREEK SYSTEM

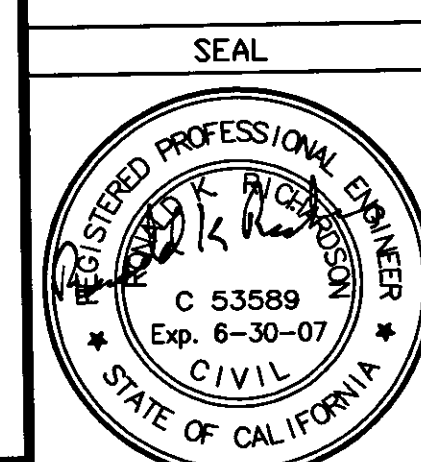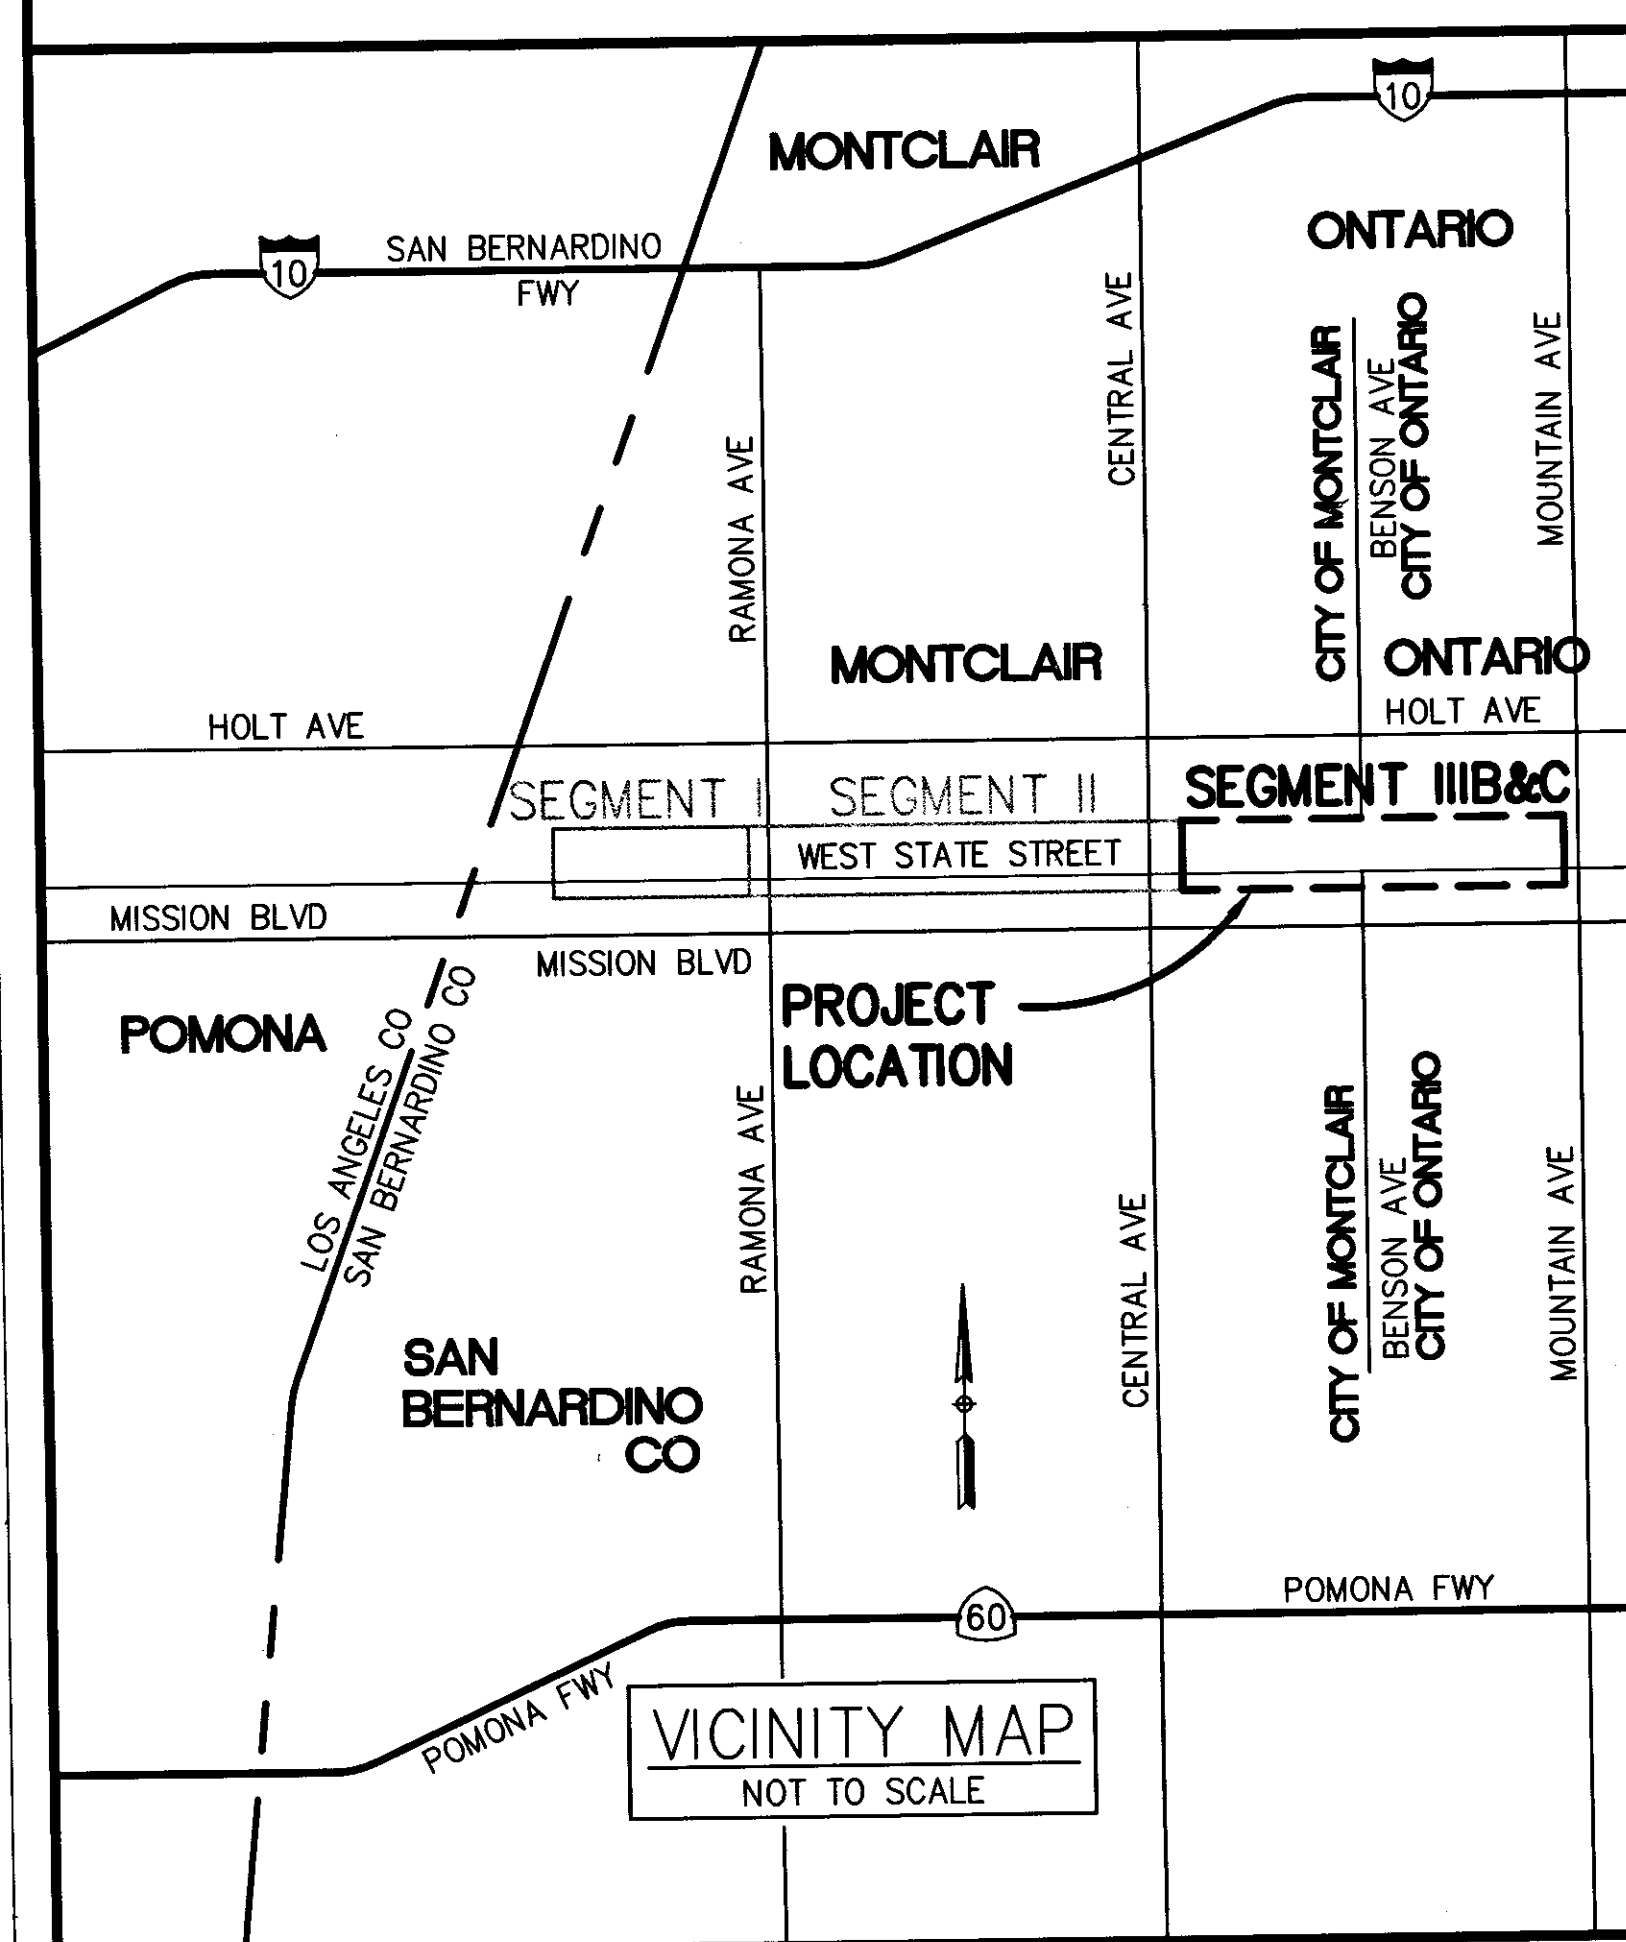

PREPARED BY
P&D Consultants, Inc.
999 Town & Country, Ste 400
Orange, CA 92668 (714) 835-4447
Signature: *Patrick J. Mead* DATE: 3/31/2004

① SEGMENT III B

BETWEEN CENTRAL AVENUE TO MOUNTAIN AVENUE
26 SHEETS

APPROVED BY: *Patrick J. Mead* DATE: 4/6/04
FLOOD CONTROL ENGINEER R.C.E. 24903

②

SEGMENT III C

TRANSITION STRUCTURES AT BENSON AVENUE AND MOUNTAIN AVENUE
15 SHEETS

BENCH MARK

B.M. 701-12, Fd 2" BRASS DISC STAMPED "701-12"
IN TOP OF CURB, SOUTH SIDE OF STATE ST. 121' +
WEST OF CHANNEL AVE. PER CSFB 4013/830 ELEV = 956.91'


CITY OF ONTARIO			
RECOMMENDED BY	<i>Louis M. Jones</i>	8-19-04	DATE
	ASSISTANT CITY ENGINEER		
ACCEPTED BY	<i>John P. Sullivan</i>	8-23-04	DATE
	CITY ENGINEER		

PRIVATE ENGINEER'S NOTICE TO CONTRACTOR

THE EXISTENCE AND LOCATION OF ANY UNDERGROUND UTILITY PIPES, CONDUITS OR STRUCTURES SHOWN ON THESE PLANS ARE OBTAINED BY A SEARCH OF THE AVAILABLE RECORDS. TO THE BEST OF OUR KNOWLEDGE THERE ARE NO EXISTING UTILITIES EXCEPT AS SHOWN ON THESE PLANS. THE CONTRACTOR IS REQUIRED TO TAKE DUE PRECAUTIONARY MEASURES TO PROTECT THE UTILITY LINES SHOWN ON THESE DRAWINGS. THE CONTRACTOR FURTHER ASSUMES ALL LIABILITY AND RESPONSIBILITY FOR THE UTILITY PIPES, CONDUITS OR STRUCTURES SHOWN OR NOT SHOWN ON THESE DRAWINGS. CONTRACTOR AGREES THAT HE SHALL ASSUME FULL AND COMPLETE RESPONSIBILITY FOR JOB SITE CONDITIONS DURING THE COURSE OF CONSTRUCTION OF THIS PROJECT, INCLUDING SAFETY OF ALL PERSONS AND PROPERTY; THAT THIS REQUIREMENT SHALL APPLY CONTINUOUSLY AND NOT BE LIMITED TO NORMAL WORKING HOURS; AND THAT THE CONTRACTOR SHALL DEFEND, INDEMNIFY AND HOLD THE COUNTY, THE OWNER, AND THE ENGINEER HARMLESS FROM ANY LIABILITY, REAL OR ALLEGED, IN CONNECTION WITH THE PERFORMANCE OF WORK FROM THE SOLE NEGLIGENCE OF THE OWNER OR THE ENGINEER.



SAN BERNARDINO COUNTY FLOOD CONTROL DISTRICT

PLANS FOR RECONSTRUCTION

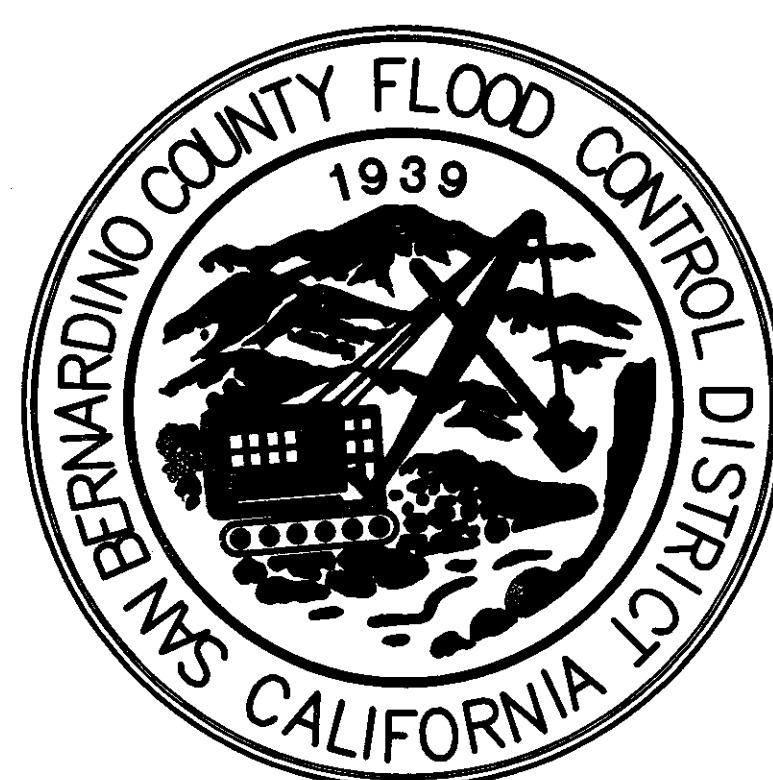

ON

WEST STATE STREET STORM DRAIN SEGMENT IIIB BETWEEN CENTRAL AVENUE TO MOUNTAIN AVENUE F01087 SAN ANTONIO CREEK SYSTEM

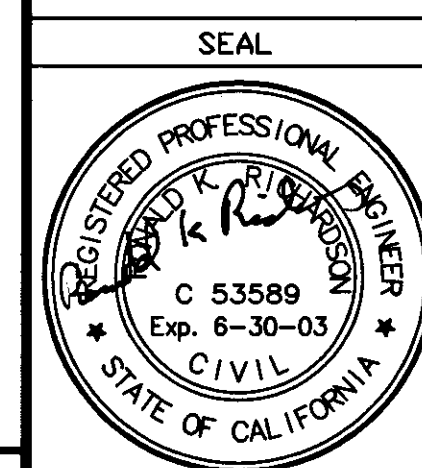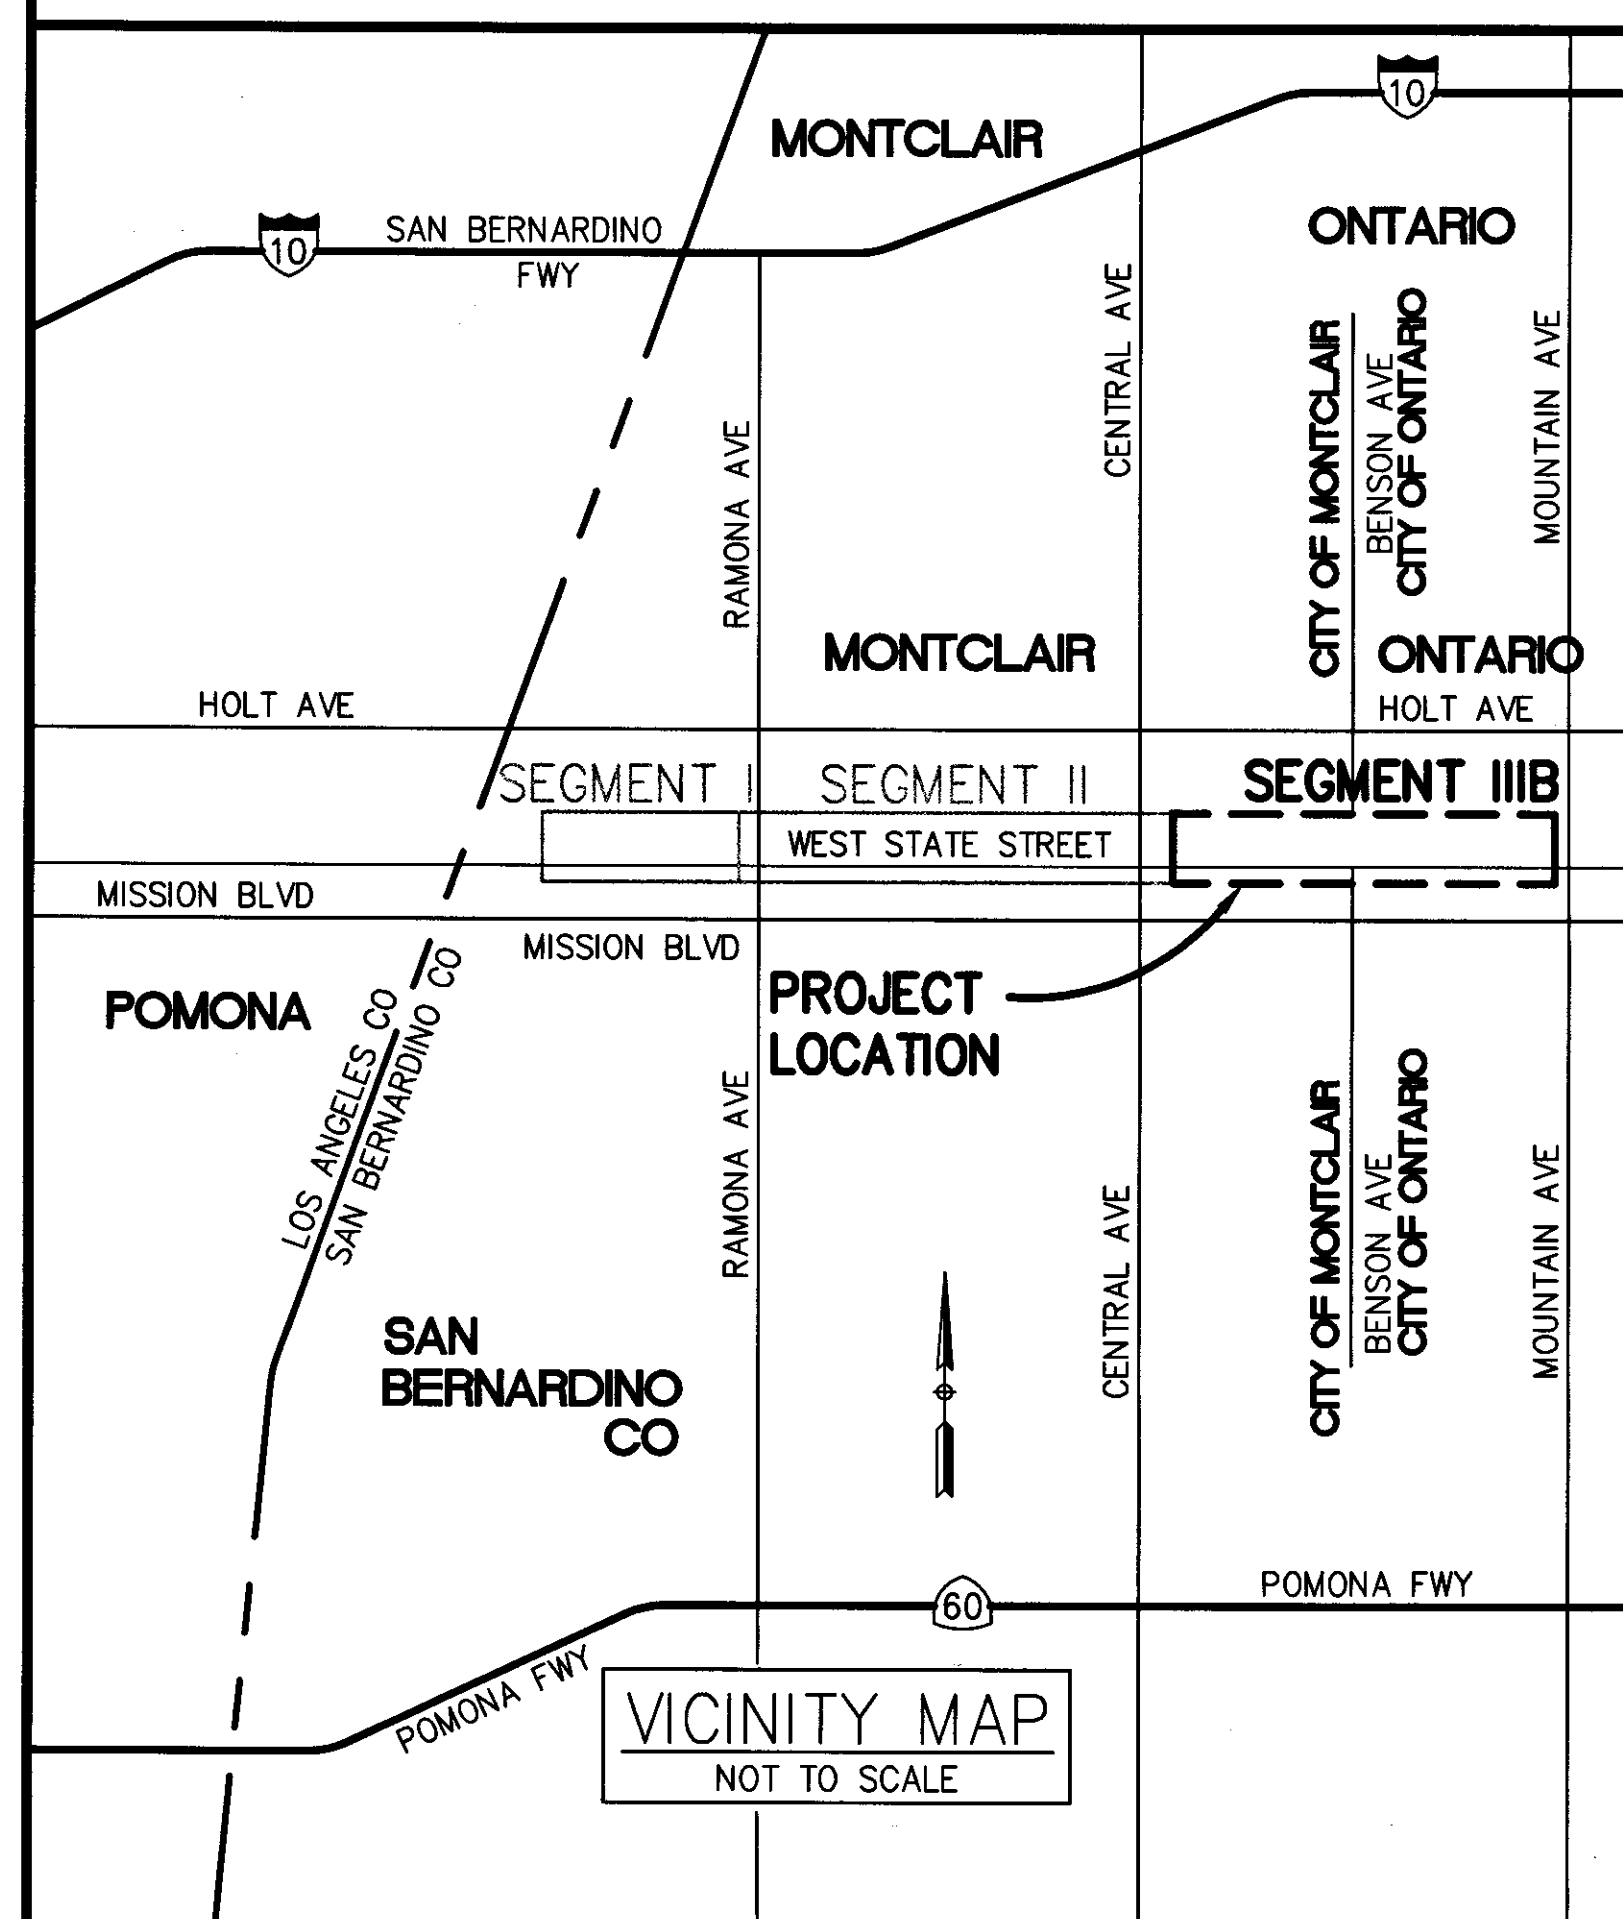

PREPARED BY
P&D Consultants, Inc.
999 Town & Country, Ste 400
Orange, CA 92868 (714) 835-4447
Signature: *Patrick J. Mead* DATE: 3/31/2004

APPROVED BY: *Patrick J. Mead* 4/6/04
FLOOD CONTROL ENGINEER R.C.E. 24903 DATE

BENCH MARK

B.M. 701-12, Fd 2" BRASS DISC STAMPED "701-12"
IN TOP OF CURB, SOUTH SIDE OF STATE ST. 121' +
WEST OF CHANNEL AVE. PER CSFB 4013/830 ELEV = 956.91'

INDEX OF SHEETS

TITLE SHEET	1
PLAN & PROFILE	2-7
STREET LATERALS	8
STREET PLAN & PROFILE	9-10
STRUCTURAL SECTIONS	11-13
GRAND AVENUE CULVERT	14-16
BENSON AVENUE CULVERT	17-19
TRAFFIC CONTROL	20-21
STANDARD DETAILS	22-25
14" WATER RELOCATION	26

DISPOSITION NOTES

- 1 PROTECT EXISTING IMPROVEMENT IN PLACE.
- 2 REMOVE EXISTING IMPROVEMENT.
- 3 RELOCATE EXISTING IMPROVEMENT AS DIRECTED.
- 4 IMPROVEMENT RELOCATED BY OTHERS, PROTECT NEW IMPROVEMENT IN PLACE.
- 5 ABANDON ITEM IN PLACE.
- 6 SEE JACKING PLANS FOR IMPROVEMENT.
- 7 SEE TRAFFIC CONTROL DRAWING.
- 8 ADJUST TO GRADE.

CONSTRUCTION NOTES

- 1 CONSTRUCT 10.5' W/2 BY 10' H NORTHERLY RC RECTANGULAR CHANNEL PER DETAILS ON SHT 12. HEIGHT AND LIMITS PER PROFILE.
- 2 CONSTRUCT 10.5' W/2 BY VARYING H (10' TO 12') SOUTHERLY RC RECTANGULAR CHANNEL PER DETAILS ON SHT 13. HEIGHT AND LIMITS PER PROFILE.
- 3 CONSTRUCT 8' W/2 BY VARYING H (9' TO 10') NORTHERLY RC RECTANGULAR CHANNEL PER DETAILS ON SHT 12. HEIGHT AND LIMITS PER PROFILE.
- 4 CONSTRUCT STREET INLET PER DETAIL ON SHT 8.
- 5 RELOCATE SIGN TO BARRIER/CHANNEL WALL PER SIGN DETAIL ON SHEET 9 OR AS DIRECTED BY ENGINEER.
- 6 CONSTRUCT JUNCTION STRUCTURE PER APWA STD. PLAN 333-0 ON SHT. 22
- 7 REMOVE INTERFERING PORTION OF 8" RESERVOIR OUTLET AND REINSTALL FLAPGATE.
- 8 CONSTRUCT 0.40' OF TYPE A, 3/4" MAXIMUM, MEDIUM ASPHALT CONCRETE OVER 0.55' OF CLASS 2 AGGREGATE BASE.
- 9 CONSTRUCT 8' W/2 BY VARYING H (10' TO 12') SOUTHERLY RC RECTANGULAR CHANNEL PER DETAILS ON SHT 13. HEIGHT AND LIMITS PER PROFILE.
- 10 CONSTRUCT FENCE PER SPEC I & II SHT'S 24 & 25.
- 11 CONSTRUCT CONCRETE BARRIER TYPE 500 PER STATE STD PLAN A75A.
- 12 COLD PLANE 3 FOOT WIDTH 0.15' MINIMUM DEPTH.
- 13 CONSTRUCT GATE PER SPEC. I & II, SHEETS 24 & 25
- 14 CONSTRUCT RECESS LADDER PER DETAILS ON SHT. 23
- 15 CONSTRUCT MODIFIED CONCRETE BARRIER PER DETAIL ON SHT. 22

NOTE:


FINAL PAY QUANTITY FOR BAR REINFORCING STEEL FOR SEGMENT IIIB IS 1,148.054 LBS. THIS QUANTITY IS EXCLUSIVE OF ANY AND ALL BAR REINFORCING STEEL THAT IS INVOLVED IN THE COMPONENTS OF WORK IDENTIFIED ON THE DRAWINGS OR THE SPECIAL PROVISIONS, FOR WHICH PAYMENT IS BEING MADE UNDER SEPARATE CONTRACT ITEMS.

CITY OF ONTARIO

RECOMMENDED BY: *Louis P. Silva* 8-19-04
ASSISTANT CITY ENGINEER DATE
ACCEPTED BY: *John P. Silva* 8-23-04
CITY ENGINEER DATE

MATCHLINE 305+00
SEE PHASE II PLANS

MATCHLINE 315+00
SEE SHEET 3

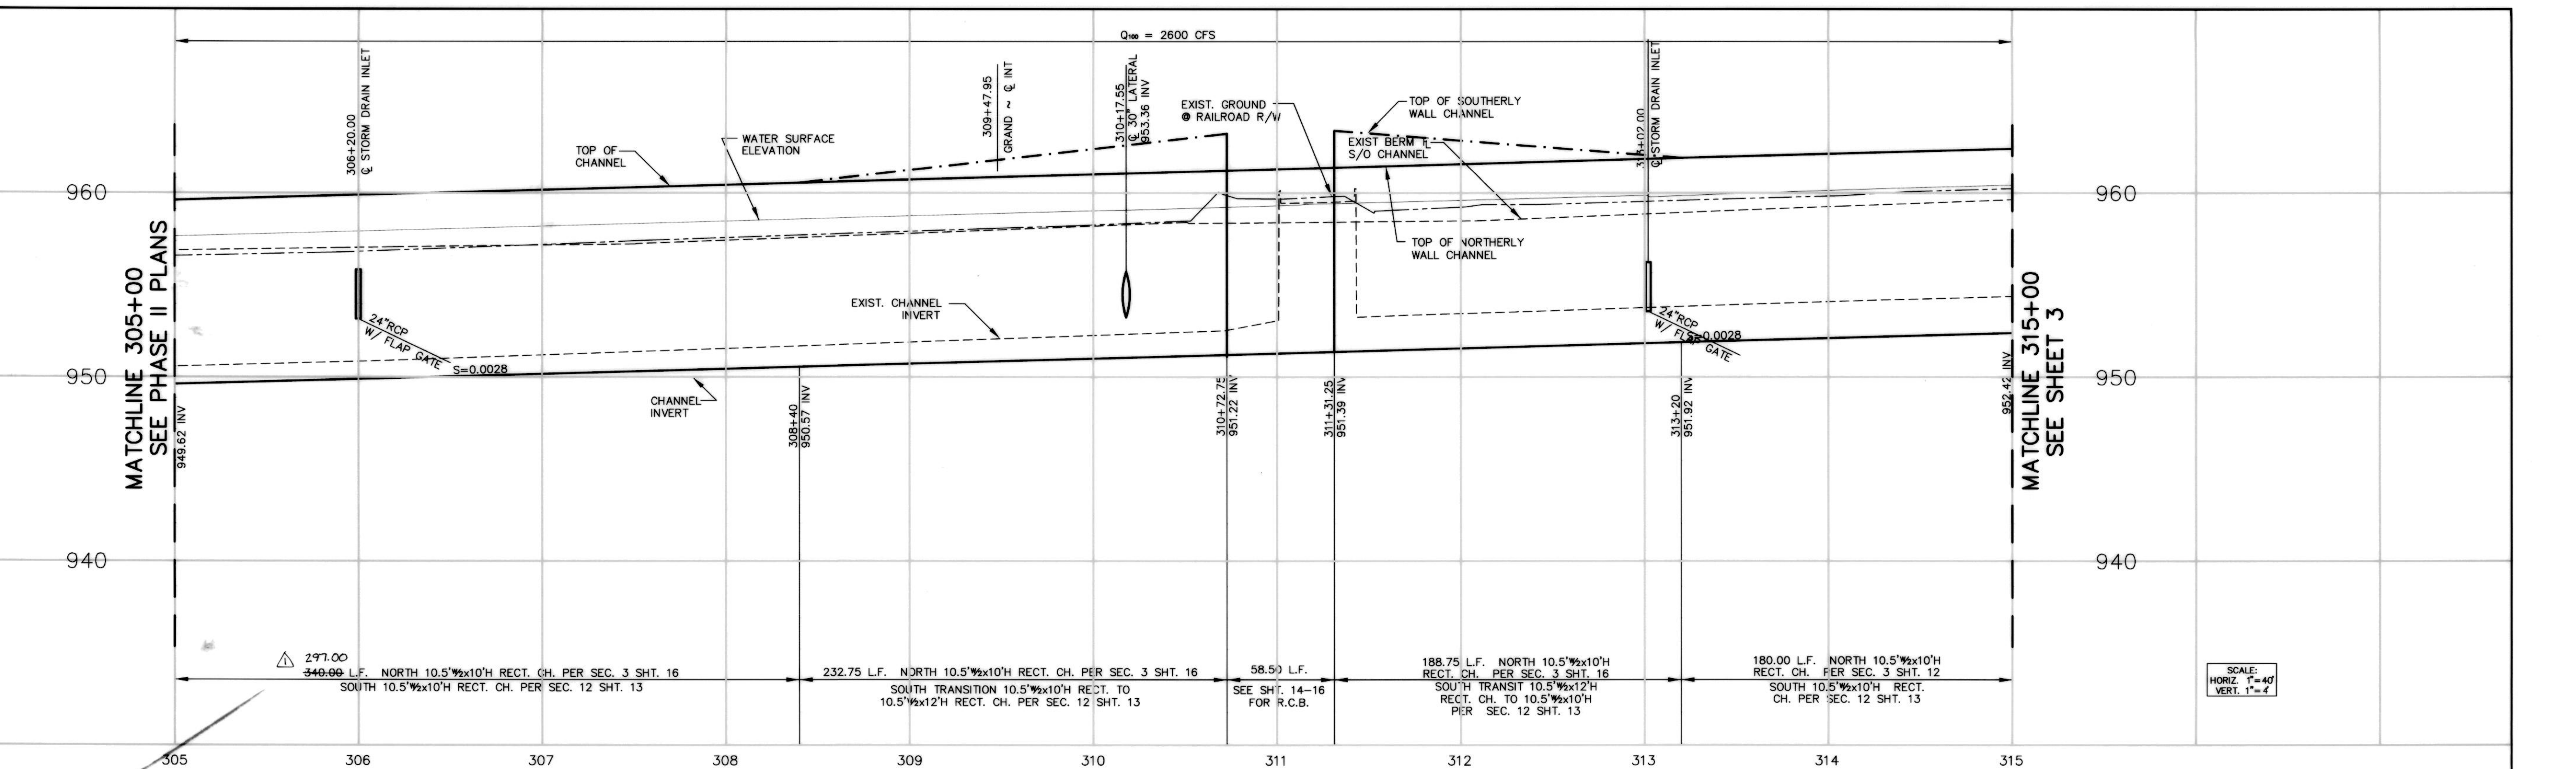

SCALE:
HORIZ. 1"=40'
VERT. 1"=4'

CONSTRUCTION NOTES


1. CONSTRUCT 10.5' W/2 BY 10' H NORTHERLY RC RECTANGULAR CHANNEL PER DETAILS ON SHT 12. HEIGHT AND LIMITS PER PROFILE.
2. CONSTRUCT 10.5' W/2 BY VARYING H (10' TO 12') SOUTHERLY RC RECTANGULAR CHANNEL PER DETAILS ON SHT 13. HEIGHT AND LIMITS PER PROFILE.
4. CONSTRUCT STREET INLET PER DETAIL ON SHT 8.
6. CONSTRUCT JUNCTION STRUCTURE PER APWA STD. PLAN 333-0 ON SHT. 22.
10. CONSTRUCT FENCE PER SPEC I & II SHT'S 24 & 25.
11. CONSTRUCT CONCRETE BARRIER TYPE 50D PER STATE STD PLAN A75A.
13. CONSTRUCT GATE PER SPEC. I & II, SHEETS 24 & 25.
14. CONSTRUCT RECESS LADDER PER DETAILS ON SHT. 23.
15. CONSTRUCT MODIFIED CONCRETE BARRIER PER DETAIL ON SHT. 22.

DISPOSITION NOTES


1. PROTECT EXISTING IMPROVEMENT IN PLACE.
 2. REMOVE EXISTING IMPROVEMENT.
 3. RELOCATE EXISTING IMPROVEMENT AS DIRECTED.
 4. IMPROVEMENT RELOCATED BY OTHERS, PROTECT NEW IMPROVEMENT IN PLACE.
- ADJUST TO GRADE.

APWA JUNCTION STRUCTURE 333-0				
STATION	A	B	C	S
310+17.55	45	30	3'	953.36

SEE SHEET 25

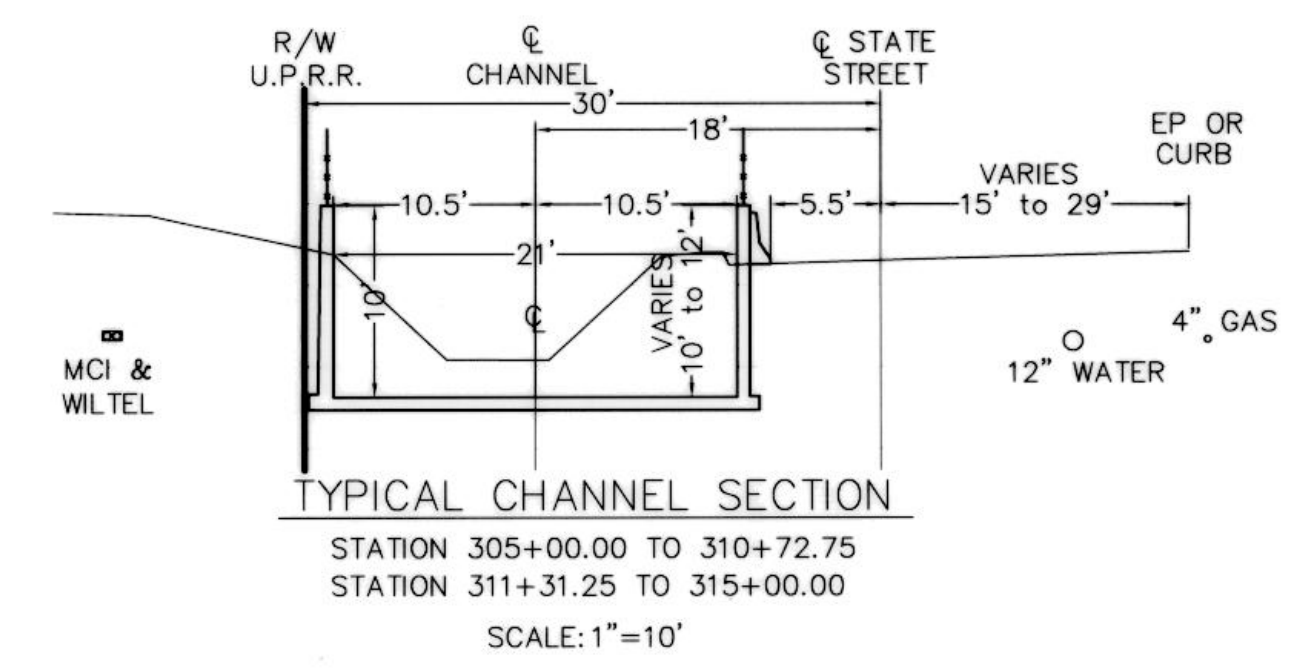

REVISIONS			SAN BERNARDINO COUNTY FLOOD CONTROL DISTRICT	
MARK	DATE	DESCRIPTION	BY	
1	5/20/04	ADDED S/LV, L&V & REVISIONS	AG	
PROJECT ENGR. DRAWN BY: DESIGNED BY:			SAN ANTONIO CREEK SYSTEM	
SUBMITTED BY: RKR RKR			WEST STATE STREET	
RECOMMENDED BY: RKR RKR			STORM DRAIN	
APPROVED BY: RKR RKR			PLAN & PROFILE	
DATE			STA. 305+00 TO STA. 315+00	
SCALE			1"=40'	
FILE NO.			1-112-	
DRWG. NO.			2 of 26	

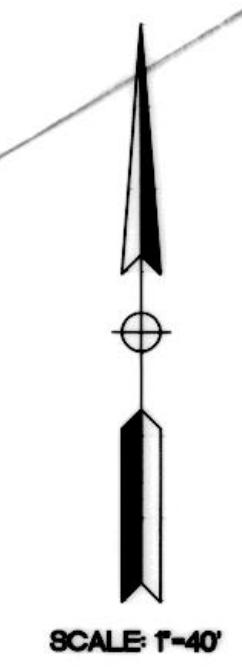


SEAL


REGISTERED PROFESSIONAL ENGINEER
ROBERT K. RICHARDS
C 53589
Exp. 6-30-07
CIVIL
STATE OF CALIFORNIA

P&D Consultants, Inc.
999 Town & Country, Fourth Floor
Orange, CA 92668 (714) 835-4447

Signature: *Robert K. Richards* Date: 2/27/2004

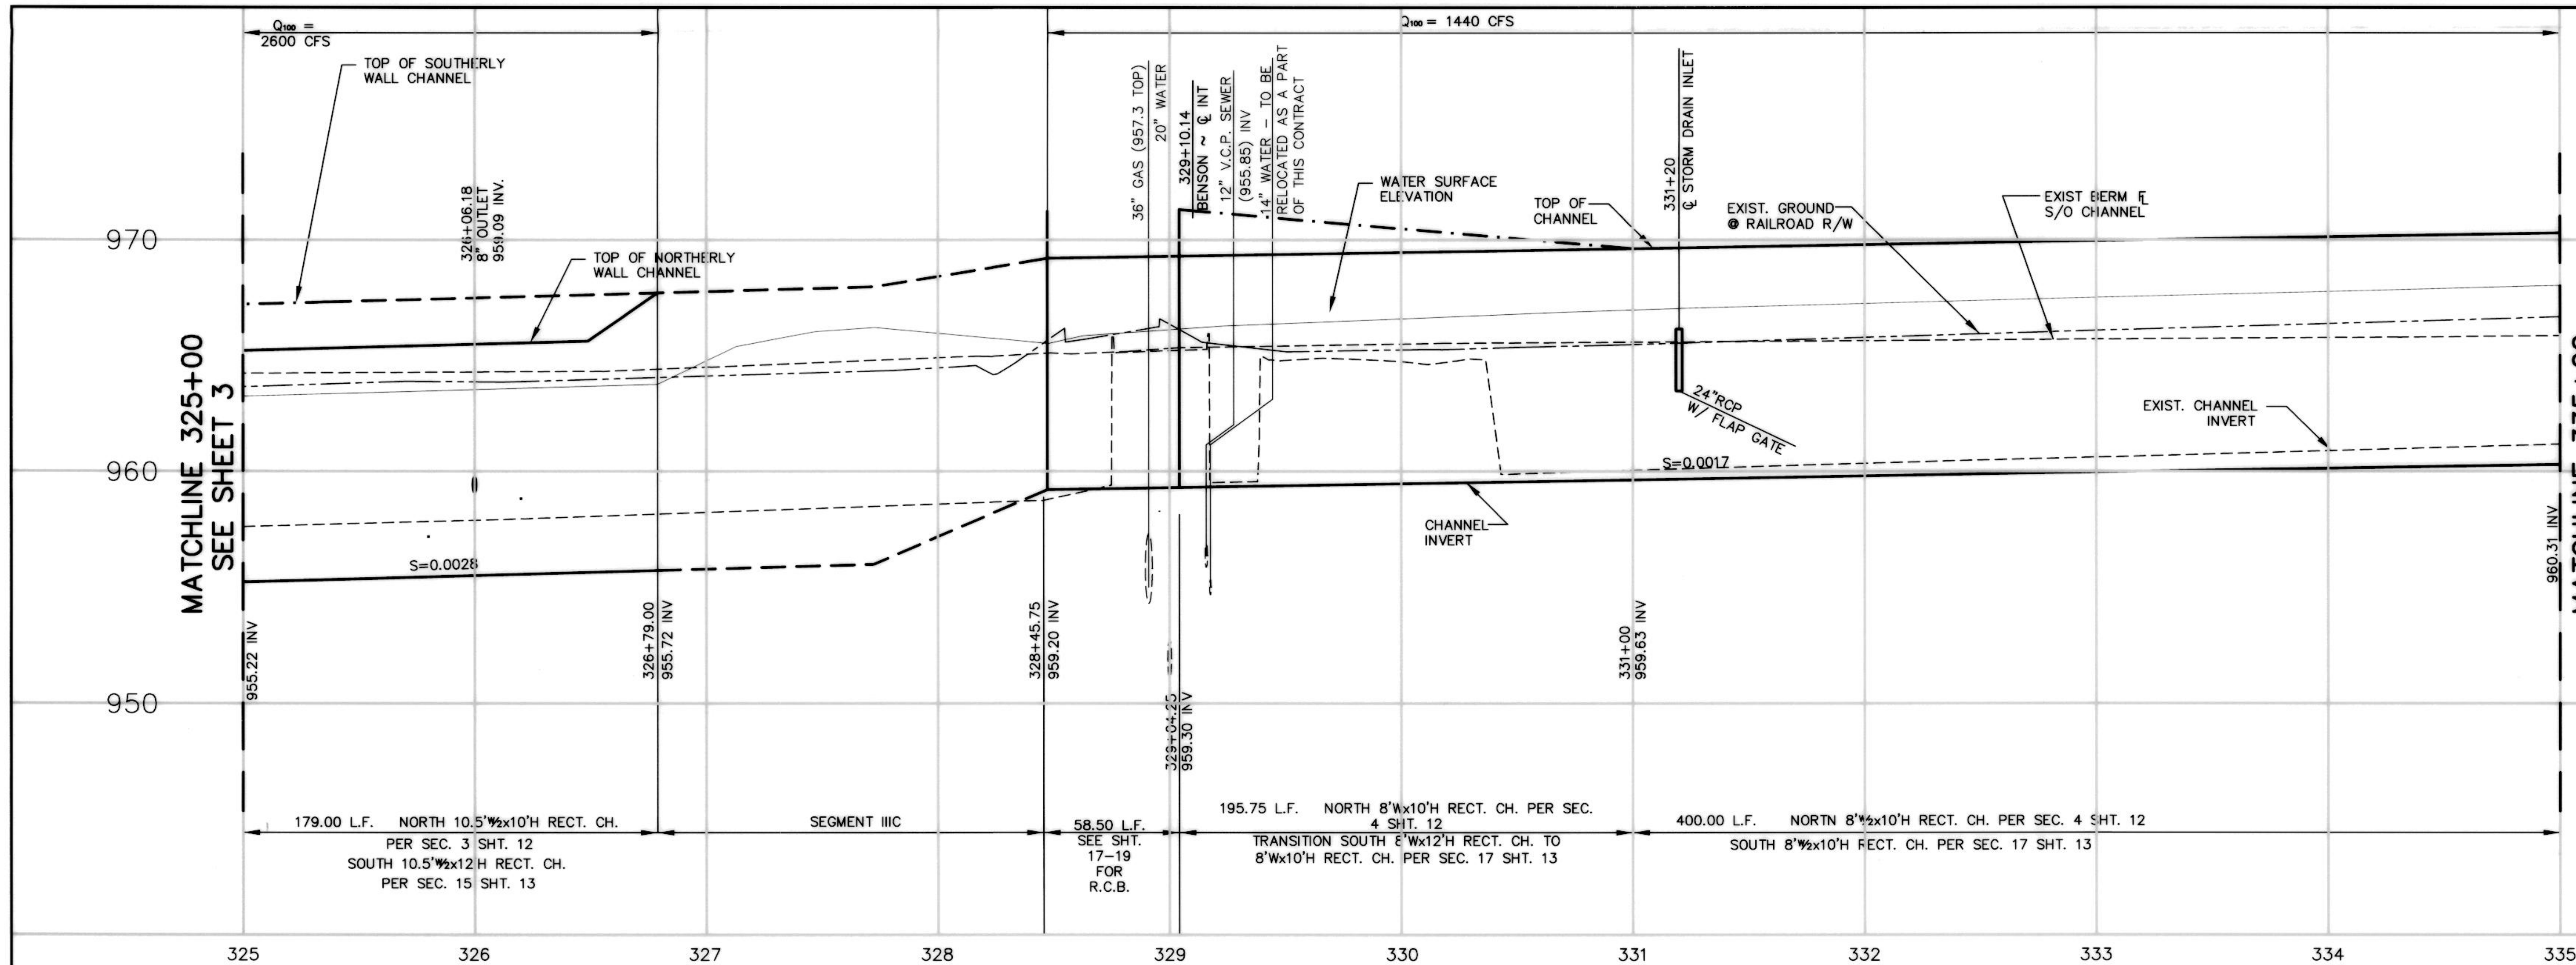

SCALE:
HORIZ. 1"=40'
VERT. 1"=4'

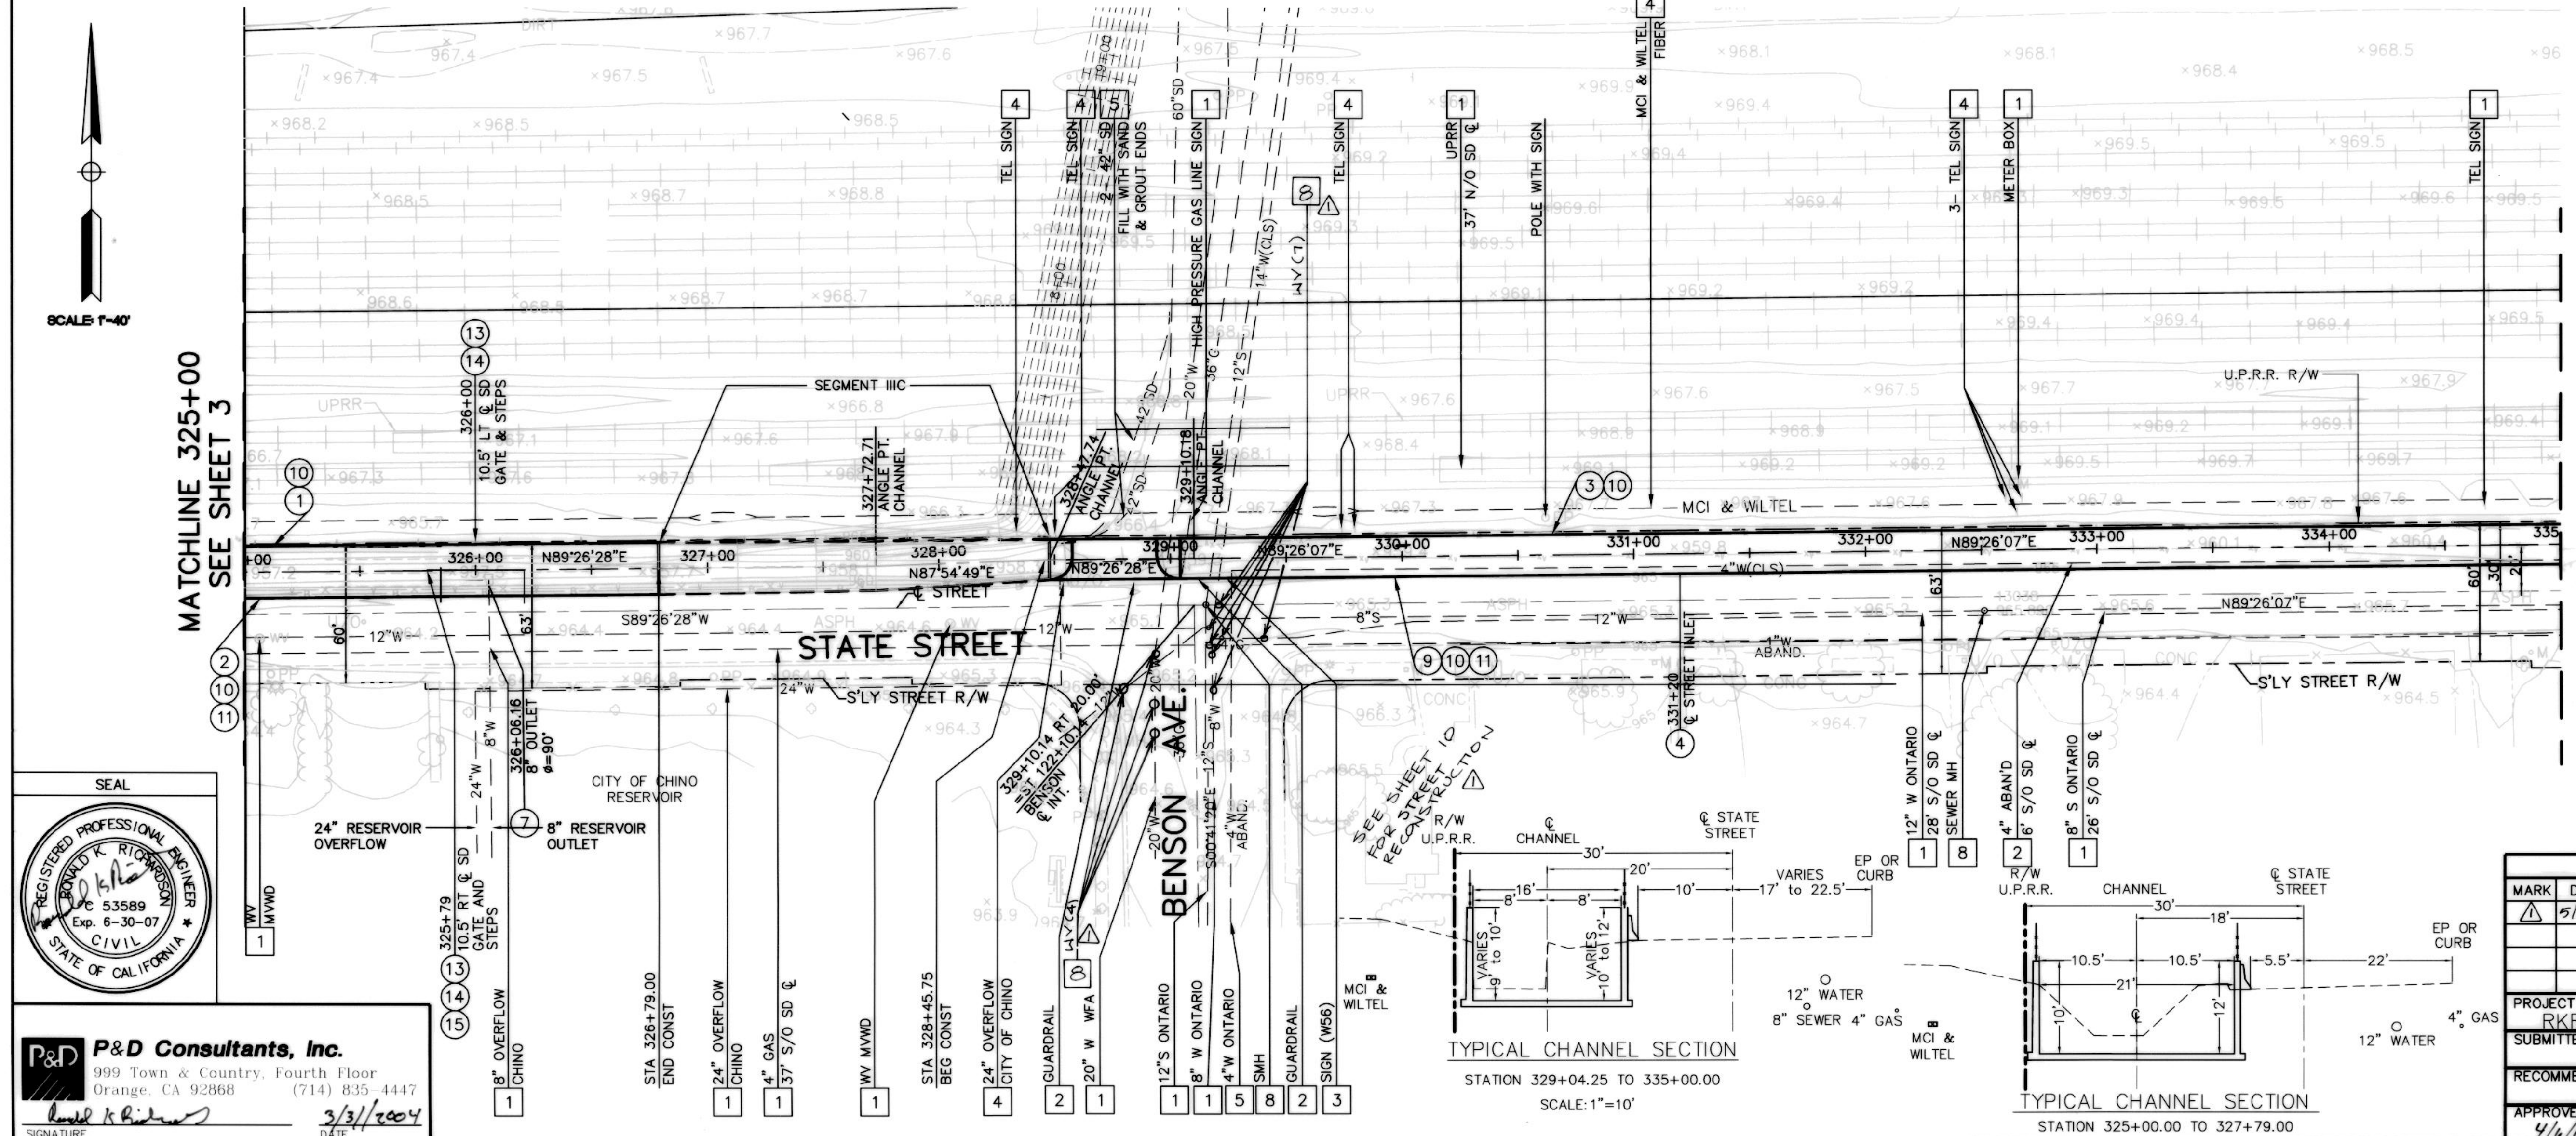

CONSTRUCTION NOTES

1. CONSTRUCT 10.5' W/2 BY 10' H NORTHERLY RC RECTANGULAR CHANNEL PER DETAILS ON SHT 12. HEIGHT AND LIMITS PER PROFILE.
2. CONSTRUCT 10.5' W/2 BY VARYING H (10' TO 12') SOUTHERLY RC RECTANGULAR CHANNEL PER DETAILS ON SHT 13. HEIGHT AND LIMITS PER PROFILE.
3. CONSTRUCT 8' W/2 BY VARYING H (9' TO 10') NORTHERLY RC RECTANGULAR CHANNEL PER DETAILS ON SHT 12. HEIGHT AND LIMITS PER PROFILE.
4. CONSTRUCT STREET INLET PER DETAIL ON SHT. 8.
7. REMOVE INTERFERING PORTION OF 8" RESERVOIR OUTLET AND REINSTALL FLAPGATE.
9. CONSTRUCT 8' W/2 BY VARYING H (10' TO 12') SOUTHERLY RC RECTANGULAR CHANNEL PER DETAILS ON SHT 13. HEIGHT AND LIMITS PER PROFILE.
10. CONSTRUCT FENCE PER SPEC I & II SHT'S 24 & 25.
11. CONSTRUCT CONCRETE BARRIER TYPE 50D PER STATE STD PLAN A75A.
13. CONSTRUCT GATE PER SPEC. I & II, SHEETS 24 & 25
14. CONSTRUCT RECESS LADDER PER DETAILS ON SHT. 23
15. CONSTRUCT MODIFIED CONCRETE BARRIER PER DETAIL ON SHT. 22

DISPOSITION NOTES

1. PROTECT EXISTING IMPROVEMENT IN PLACE.
2. REMOVE EXISTING IMPROVEMENT.
3. RELOCATE EXISTING IMPROVEMENT AS DIRECTED.
4. IMPROVEMENT RELOCATED BY OTHERS, PROTECT NEW IMPROVEMENT IN PLACE.
5. ABANDON ITEM IN PLACE.
6. ADJUST TO GRADE.



REVISIONS				SAN BERNARDINO COUNTY FLOOD CONTROL DISTRICT			
MARK	DATE	DESCRIPTION	BY	SAN ANTONIO CREEK SYSTEM WEST STATE STREET STORM DRAIN			
1	5/20/04	ADDED L&V & REF. NOTE	A.G.	PLAN & PROFILE			
PROJECT ENGR. RKR				STA. 325+00 TO STA. 335+00			
DRAWN BY: RKR				DATE			
DESIGNED BY: RKR				SCALE			
SUBMITTED BY: James Borek				FILE NO.			
RECOMMENDED BY: James Borek				DRWG. NO.			
APPROVED BY: Patrick Mui				4 of 26			

SEAL

REGISTERED PROFESSIONAL ENGINEER
STATE OF CALIFORNIA
CIVIL
Exp. 6-30-07
53589

P&D Consultants, Inc.
999 Town & Country, Fourth Floor
Orange, CA 92668
(714) 835-4447

3/31/2004

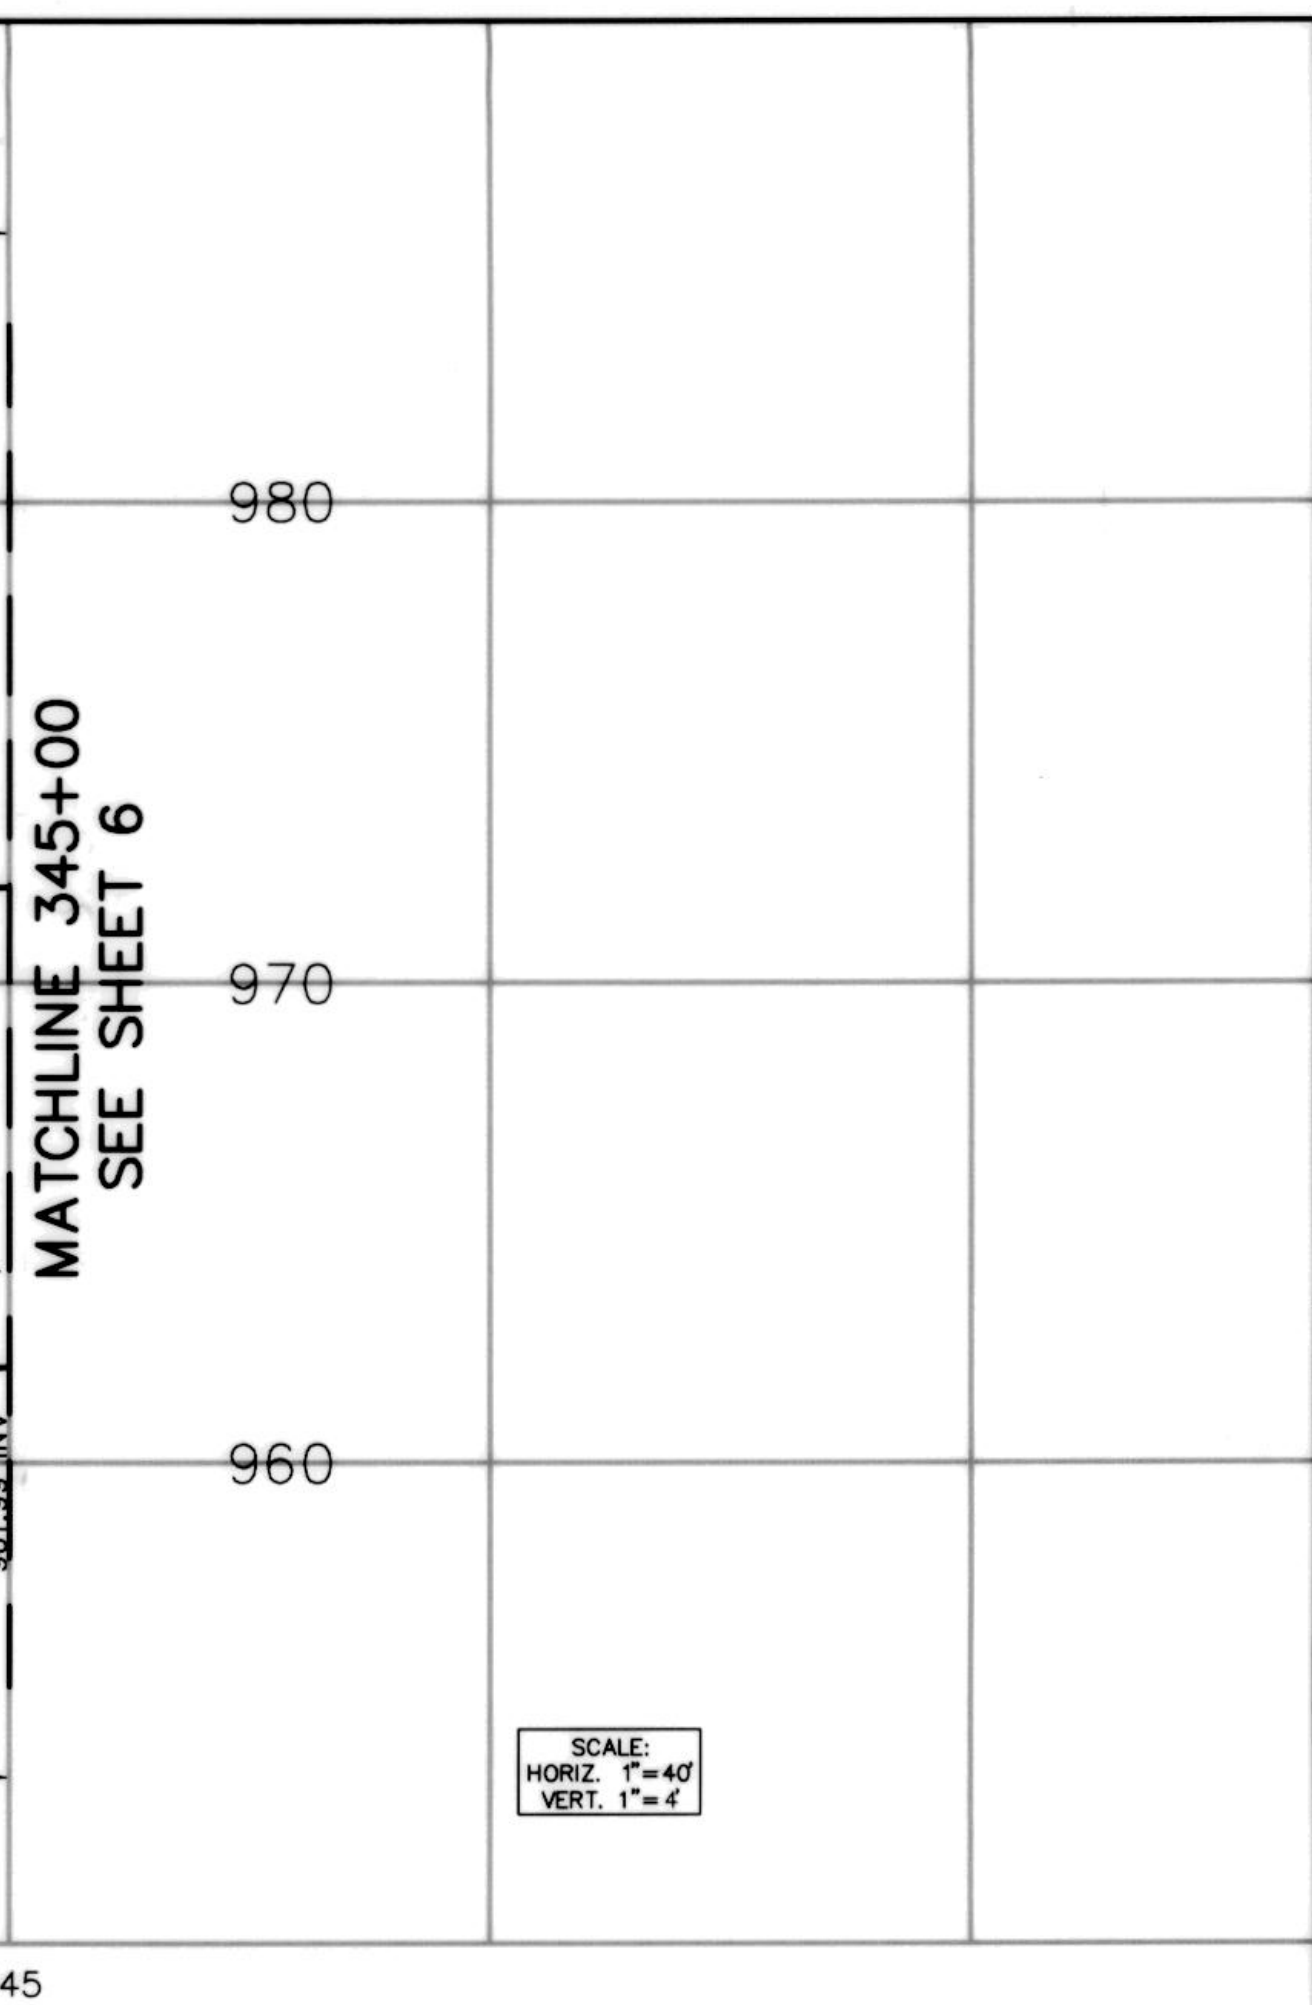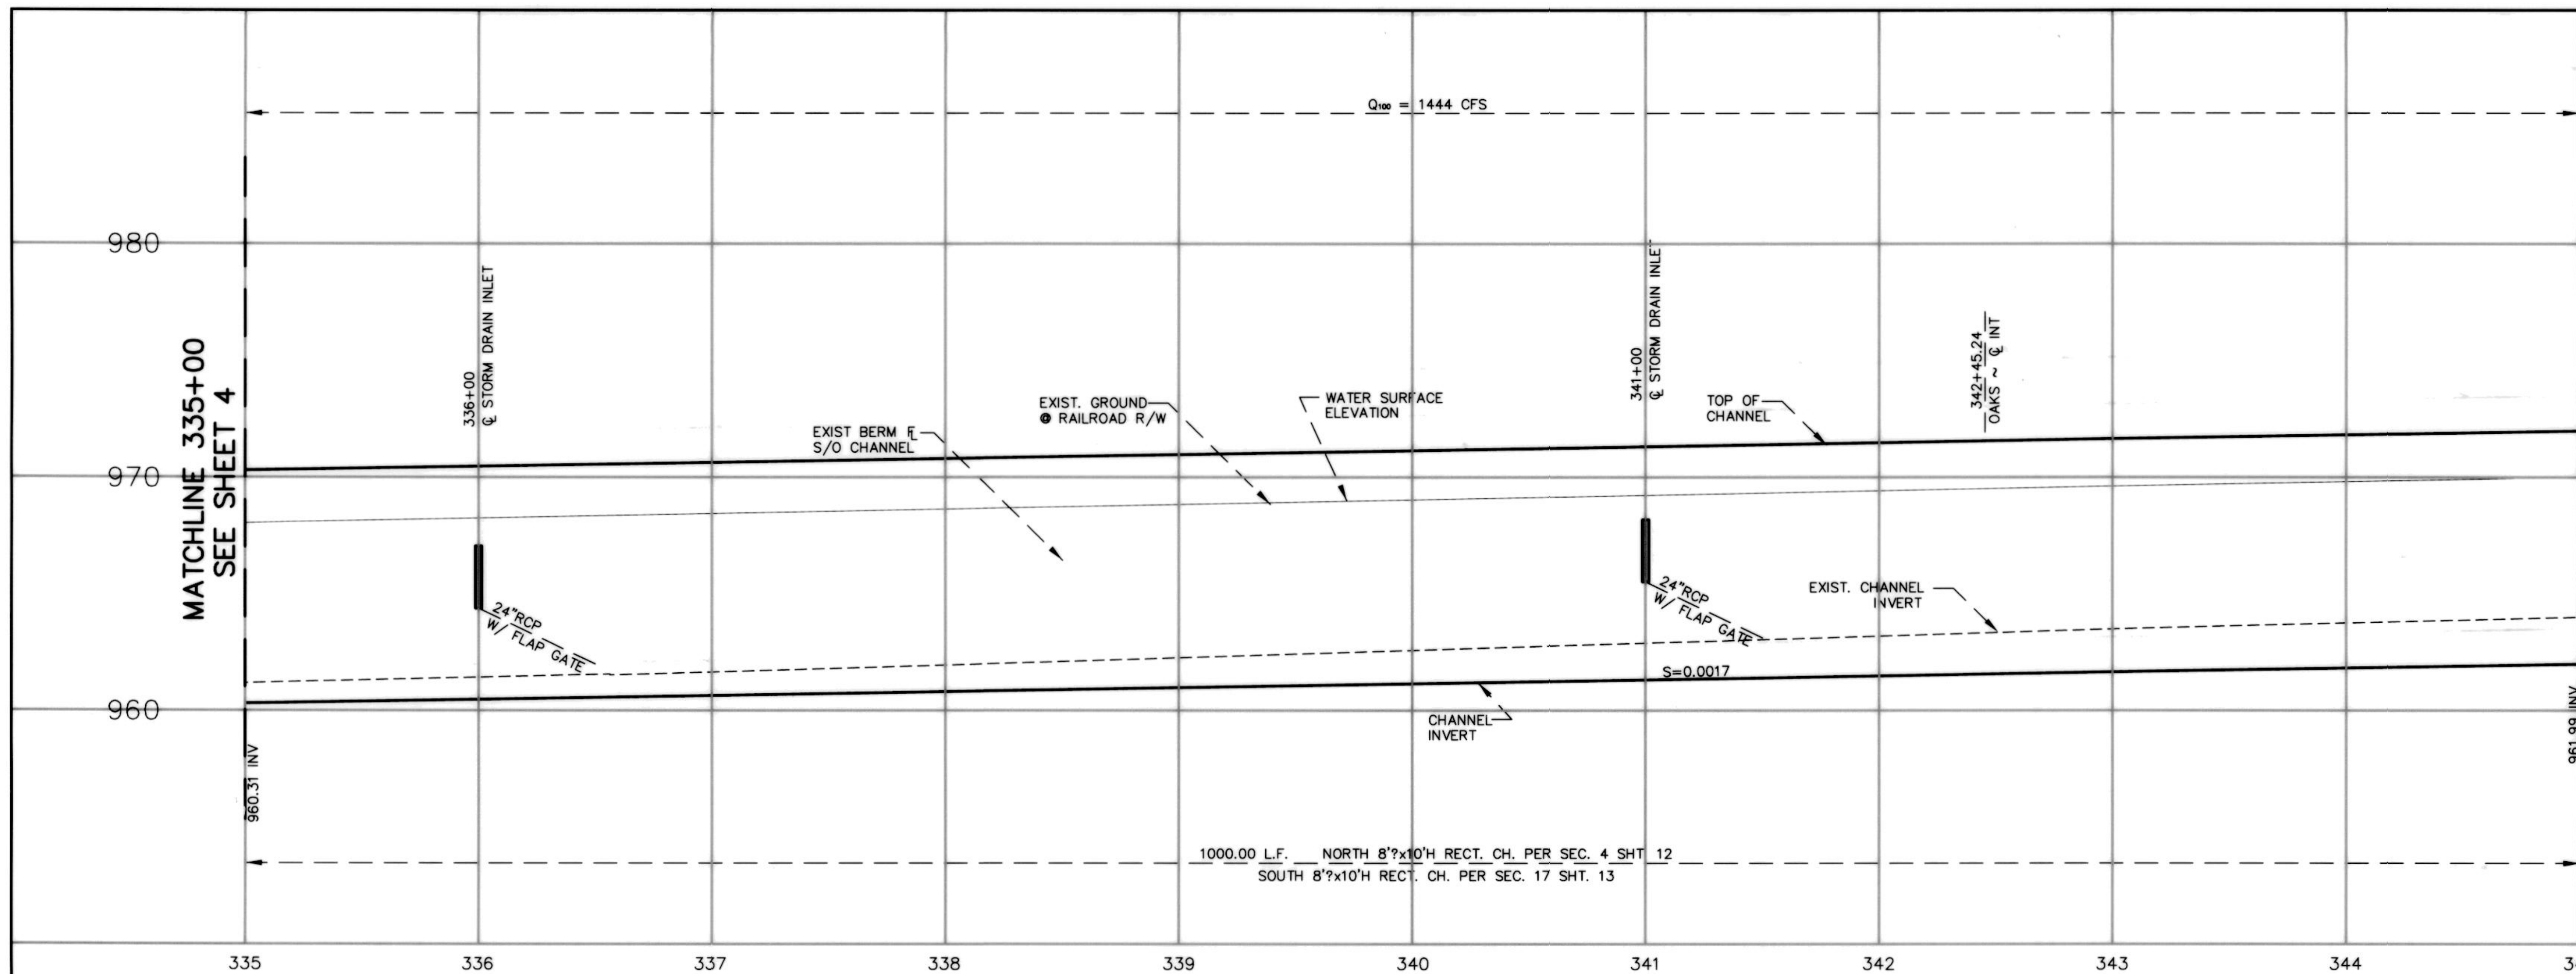

SCALE:
HORIZ. 1"=40'
VERT. 1"=4'

CONSTRUCTION NOTES



- 3 CONSTRUCT 8' W/2 BY VARYING H (9' TO 10') NORTHERLY RC RECTANGULAR CHANNEL PER DETAILS ON SHT 12. HEIGHT AND LIMITS PER PROFILE.
- 4 CONSTRUCT STREET INLET PER DETAIL ON SHT 8.
- 8 CONSTRUCT 0.40' OF TYPE A, 3/4" MAXIMUM, MEDIUM ASPHALT CONCRETE OVER 0.55' OF CLASS 2 AGGREGATE BASE.
- 9 CONSTRUCT 8' W/2 BY VARYING H (10' TO 12') SOUTHERLY RC RECTANGULAR CHANNEL PER DETAILS ON SHT 13. HEIGHT AND LIMITS PER PROFILE.
- 10 CONSTRUCT FENCE PER SPEC I & II SHT'S 24 & 25.
- 11 CONSTRUCT CONCRETE BARRIER TYPE 50D PER STATE STD PLAN A75A.
- 13 CONSTRUCT GATE PER SPEC. I & II, SHEETS 24 & 25
- 14 CONSTRUCT RECESS LADDER PER DETAILS ON SHT. 23
- 15 CONSTRUCT MODIFIED CONCRETE BARRIER PER DETAIL ON SHT. 22
- 16 CONSTRUCT BERM PER DETAIL ON SHEET 11

DISPOSITION NOTES



- 1 PROTECT EXISTING IMPROVEMENT IN PLACE.
- 2 REMOVE EXISTING IMPROVEMENT.
- 3 RELOCATE EXISTING IMPROVEMENT AS DIRECTED.
- 4 IMPROVEMENT RELOCATED BY OTHERS, PROTECT NEW IMPROVEMENT IN PLACE.
- 8 ADJUST TO GRADE.

MATCHLINE 335+00
SEE SHEET 4

MATCHLINE 345+00
SEE SHEET 6

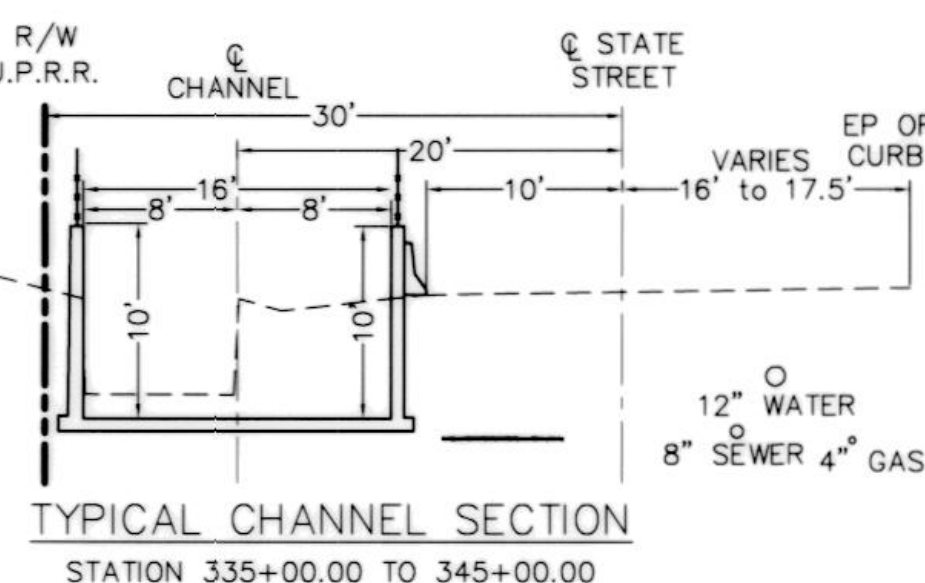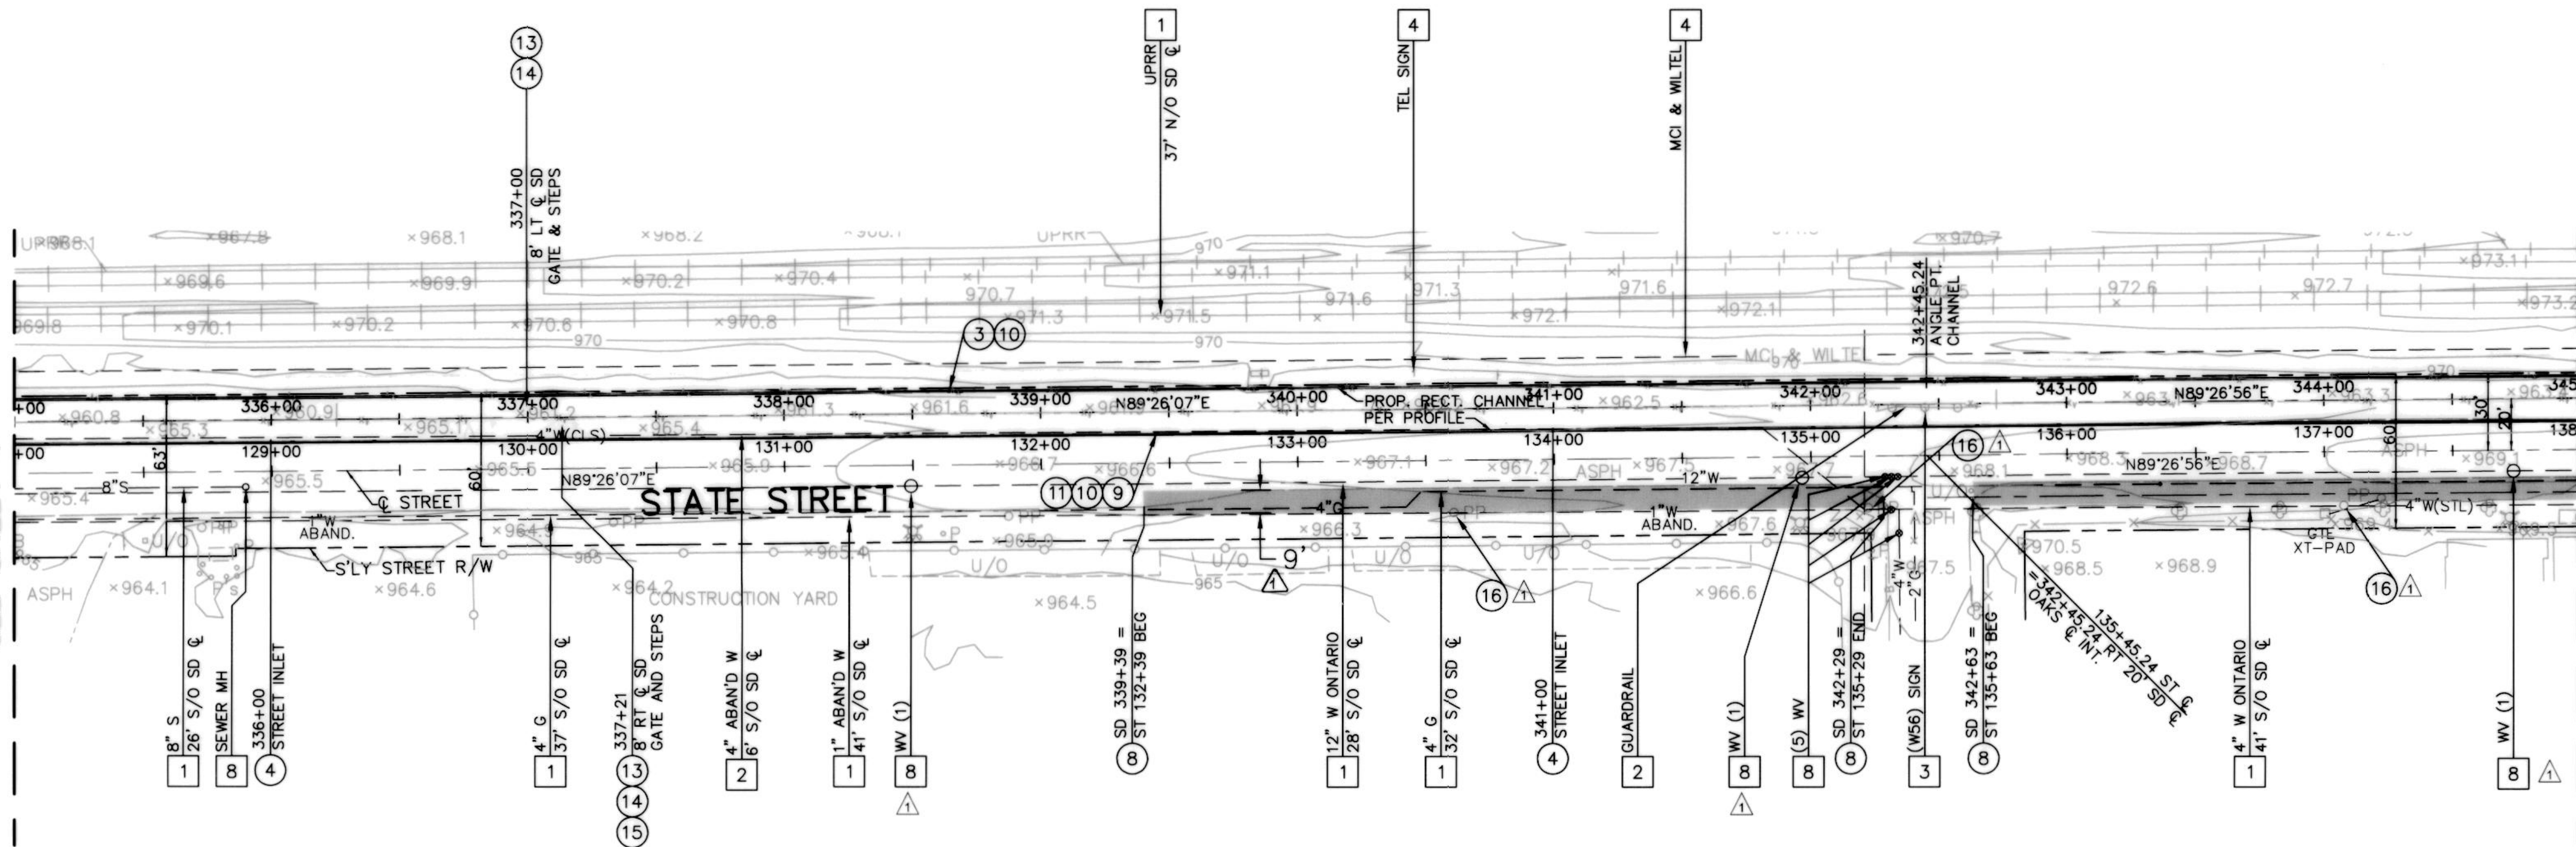



SCALE: 1"=10'

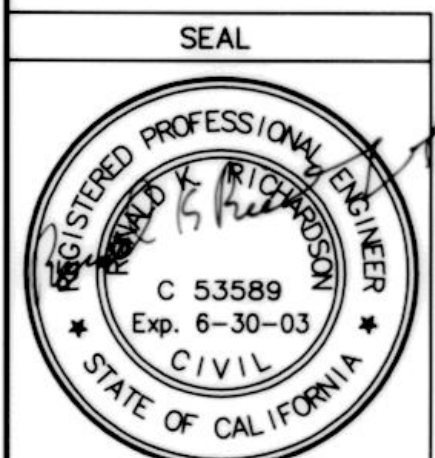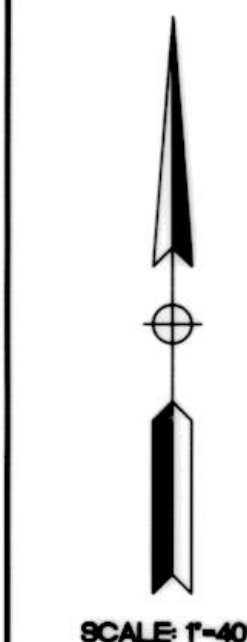

PREPARED BY
P&D Consultants, Inc.
999 Town & Country, Fourth Floor
Orange, CA 92668 (714) 835-4447
7/2/004

REVISIONS			
MARK	DATE	DESCRIPTION	BY
1	7/20/04	ADDED WV & CONST. NOTE	AG
PROJECT ENGR. RKR DRAWN BY: RKR DESIGNED BY: RKR			
SUBMITTED BY: 4/5/04 JAMES BORECH			
RECOMMENDED BY: 4/5/04 JAMES BORECH			
APPROVED BY: 4/6/04 JAMES BORECH			

SAN BERNARDINO COUNTY FLOOD CONTROL DISTRICT			
SAN ANTONIO CREEK SYSTEM WEST STATE STREET STORM DRAIN			
PLAN & PROFILE			
STA. 335+00 TO STA. 345+00			
DATE	SCALE	FILE NO.	DRWG. NO.
02/2004	1"=40'	1-112-	5 of 26

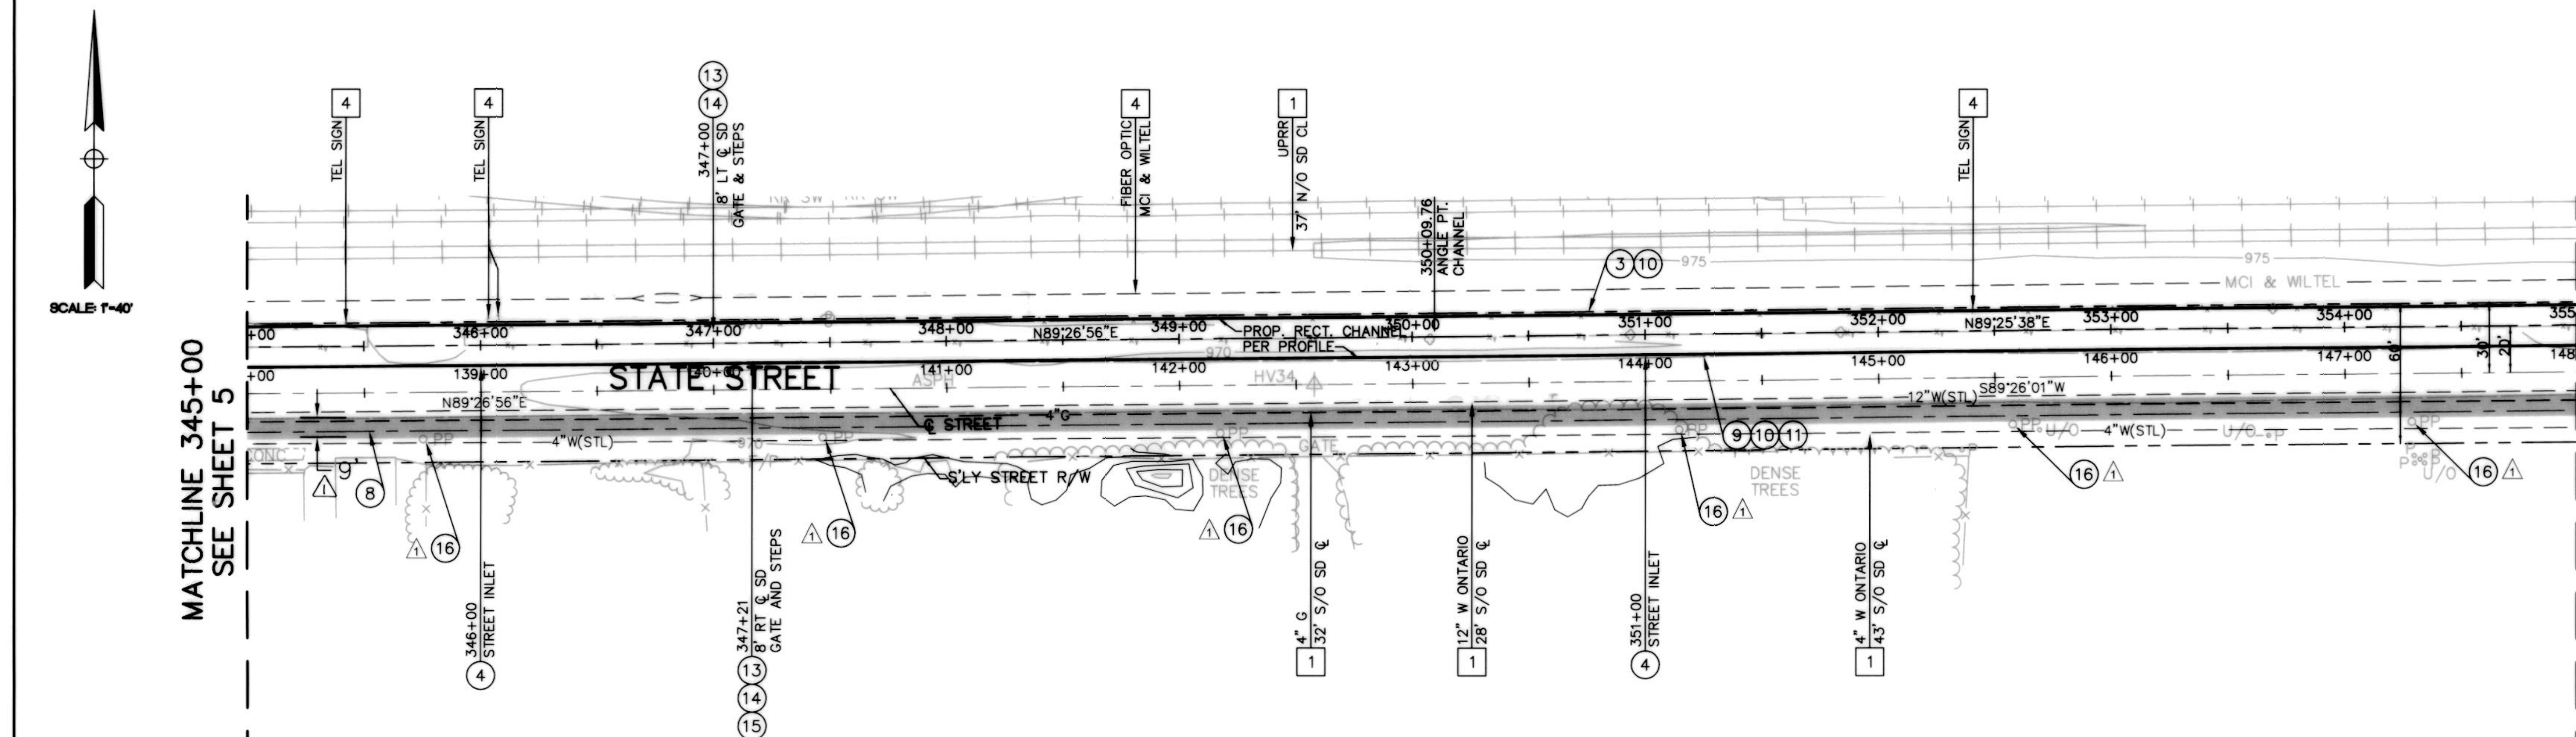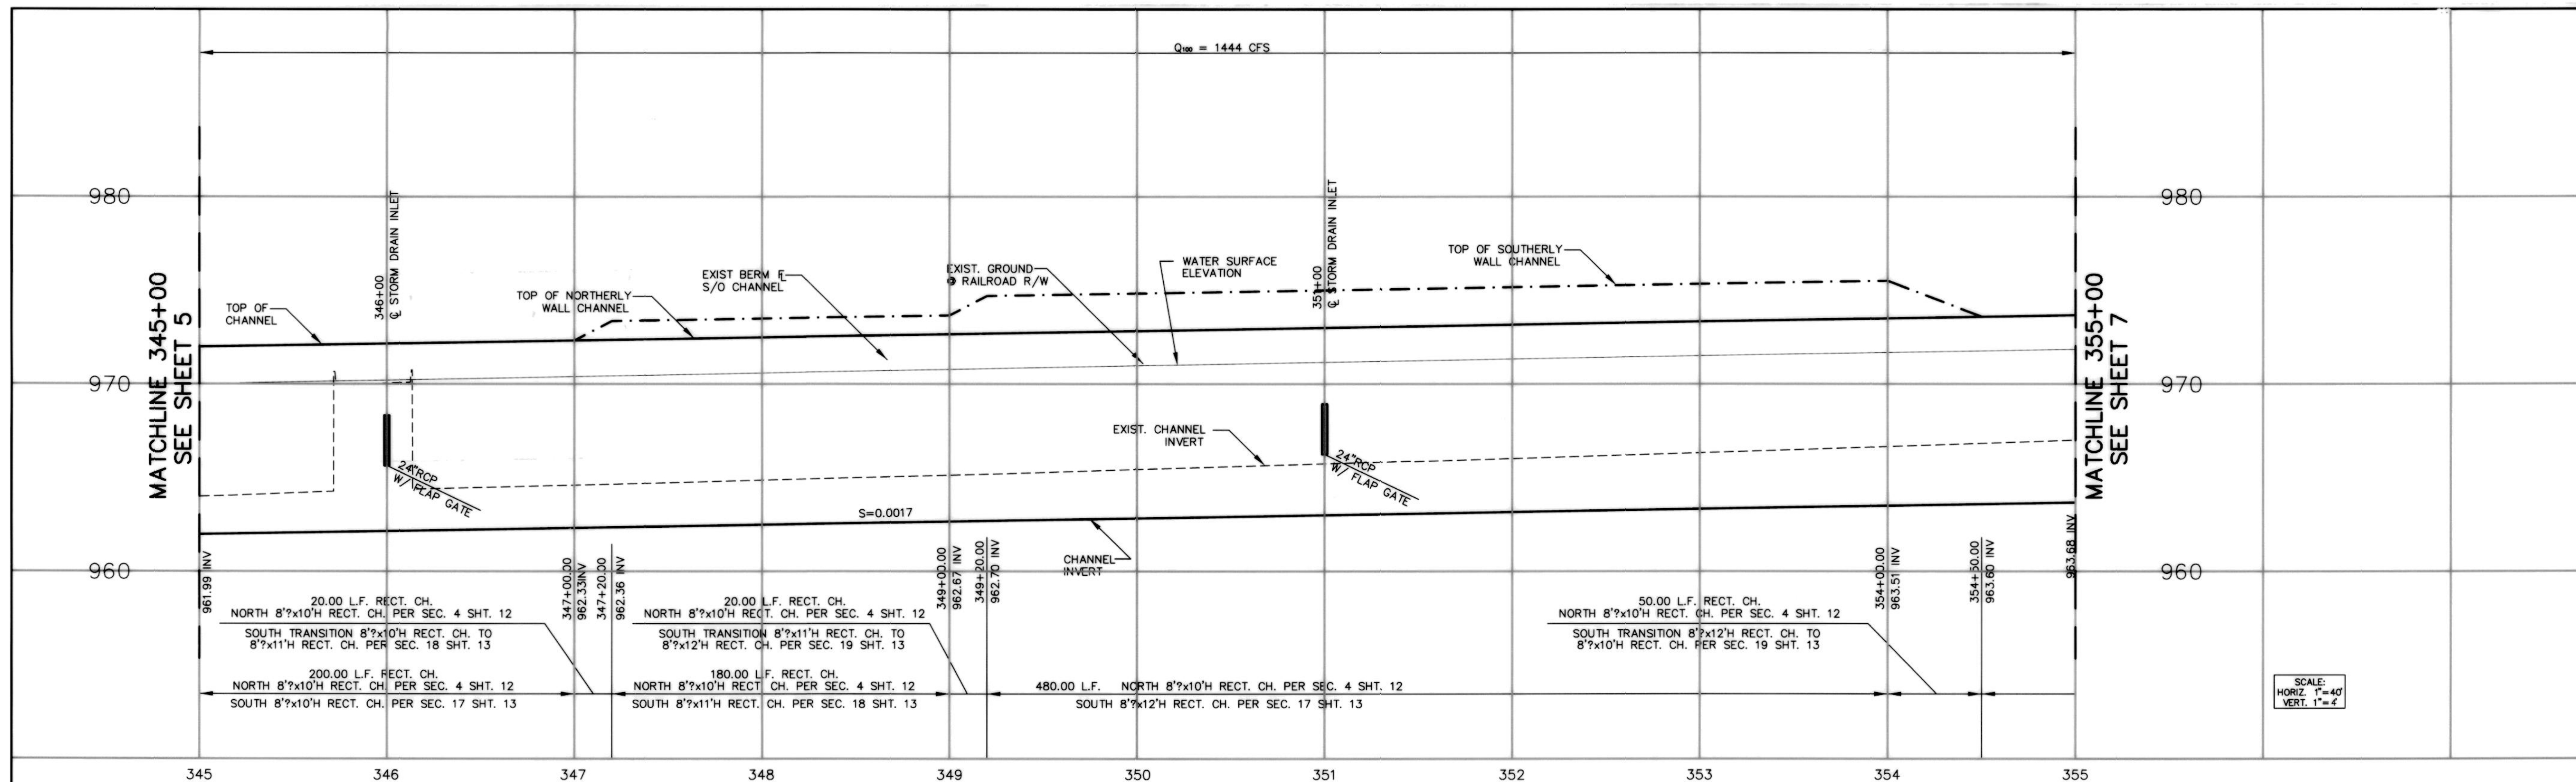


CONSTRUCTION NOTES

- ③ CONSTRUCT 8' W/2 BY VARYING H (9' TO 10') NORTHERLY RC RECTANGULAR CHANNEL PER DETAILS ON SHT 12. HEIGHT AND LIMITS PER PROFILE.
- ④ CONSTRUCT STREET INLET PER DETAIL ON SHT 8.
- ⑧ CONSTRUCT 0.40' OF TYPE A, 3/4" MAXIMUM, MEDIUM ASPHALT CONCRETE OVER 0.55' OF CLASS 2 AGGREGATE BASE.
- ⑨ CONSTRUCT 8' W/2 BY VARYING H (10' TO 12') SOUTHERLY RC RECTANGULAR CHANNEL PER DETAILS ON SHT 13. HEIGHT AND LIMITS PER PROFILE.
- ⑩ CONSTRUCT FENCE PER SPEC I & II SHT'S 24 & 25.
- ⑬ CONSTRUCT GATE PER SPEC. I & II, SHEETS 24 & 25
- ⑭ CONSTRUCT RECESS LADDER PER DETAILS ON SHT. 23
- ⑮ CONSTRUCT MODIFIED CONCRETE BARRIER PER DETAIL ON SHT. 22
- ⑯ CONSTRUCT BERM PER DETAIL ON SHEET 11


DISPOSITION NOTES

- ① PROTECT EXISTING IMPROVEMENT IN PLACE.
- ② IMPROVEMENT RELOCATED BY OTHERS, PROTECT NEW IMPROVEMENT IN PLACE.

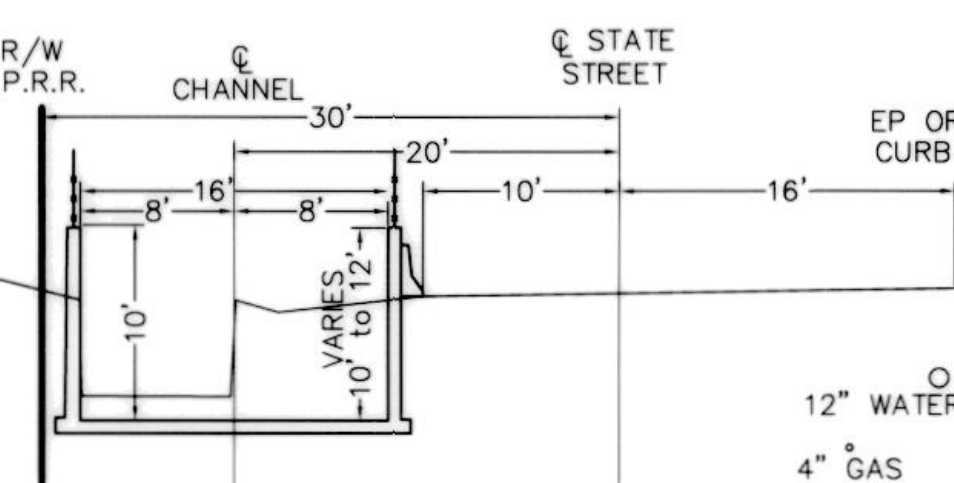

TYPICAL CHANNEL SECTION
STATION 345+00.00 TO 355+00.00

SCALE: 1"=10'



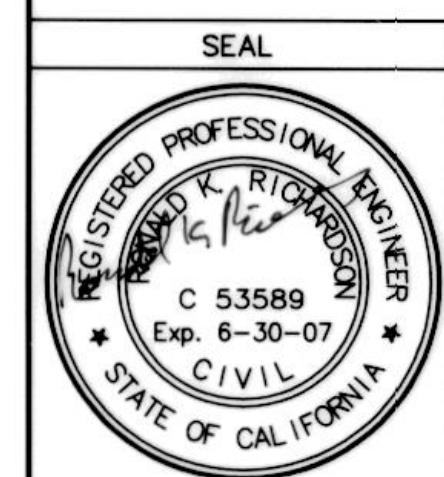


P&D Consultants, Inc.
999 Town & Country, Fourth Floor
Orange, CA 92668 (714) 835-4447
DATE: 9/2/2004


REVISIONS			
MARK	DATE	DESCRIPTION	BY
Δ	7/20/04	ADDED WW & CONST. NOTE	AG
PROJECT ENGR. RKR DRAWN BY: RKR DESIGNED BY: RKR			
SUBMITTED BY: 4/5/04 JAMES BROWN			
RECOMMENDED BY: 4/5/04 JAMES BROWN			
APPROVED BY: 4/6/04 JAMES BROWN			
SAN BERNARDINO COUNTY FLOOD CONTROL DISTRICT		SAN ANTONIO CREEK SYSTEM	
WEST STATE STREET STORM DRAIN		PLAN&PROFILE	
STA. 345+00 TO STA. 355+00		DATE: 02/2004	SCALE: 1"=40'
		FILE NO. 1-112-	DRWG. NO. 6 of 26

P&D Consultants, Inc.
999 Town & Country, Fourth Floor
Orange, CA 92868 (714) 835-4447

Donald K. Richards 2/27/2004
SIGNATURE DATE

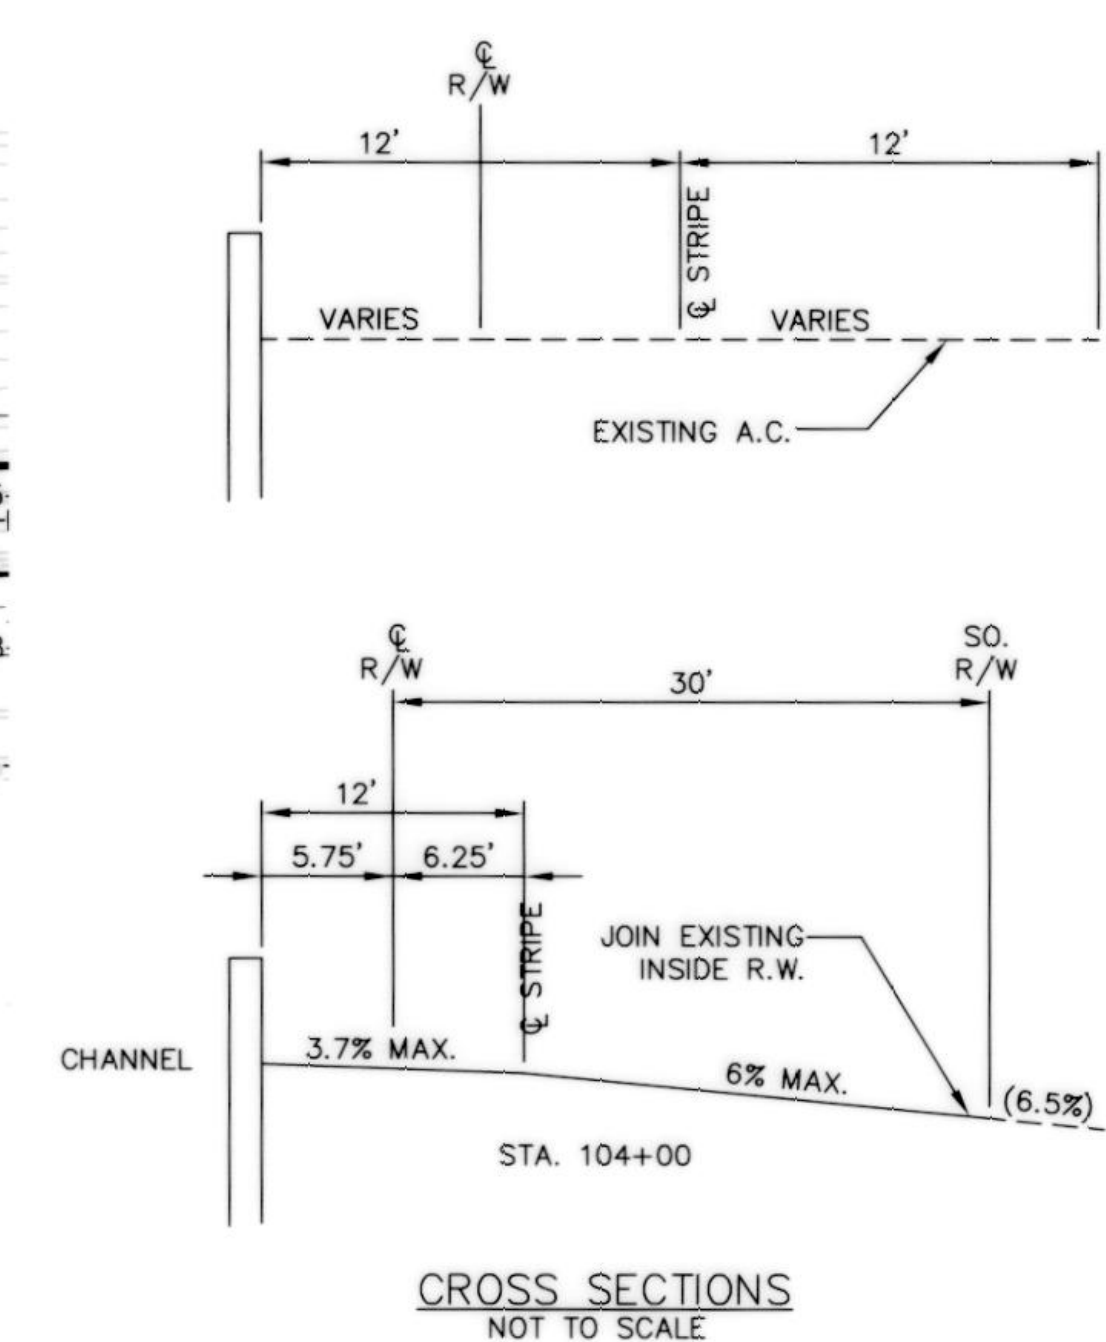
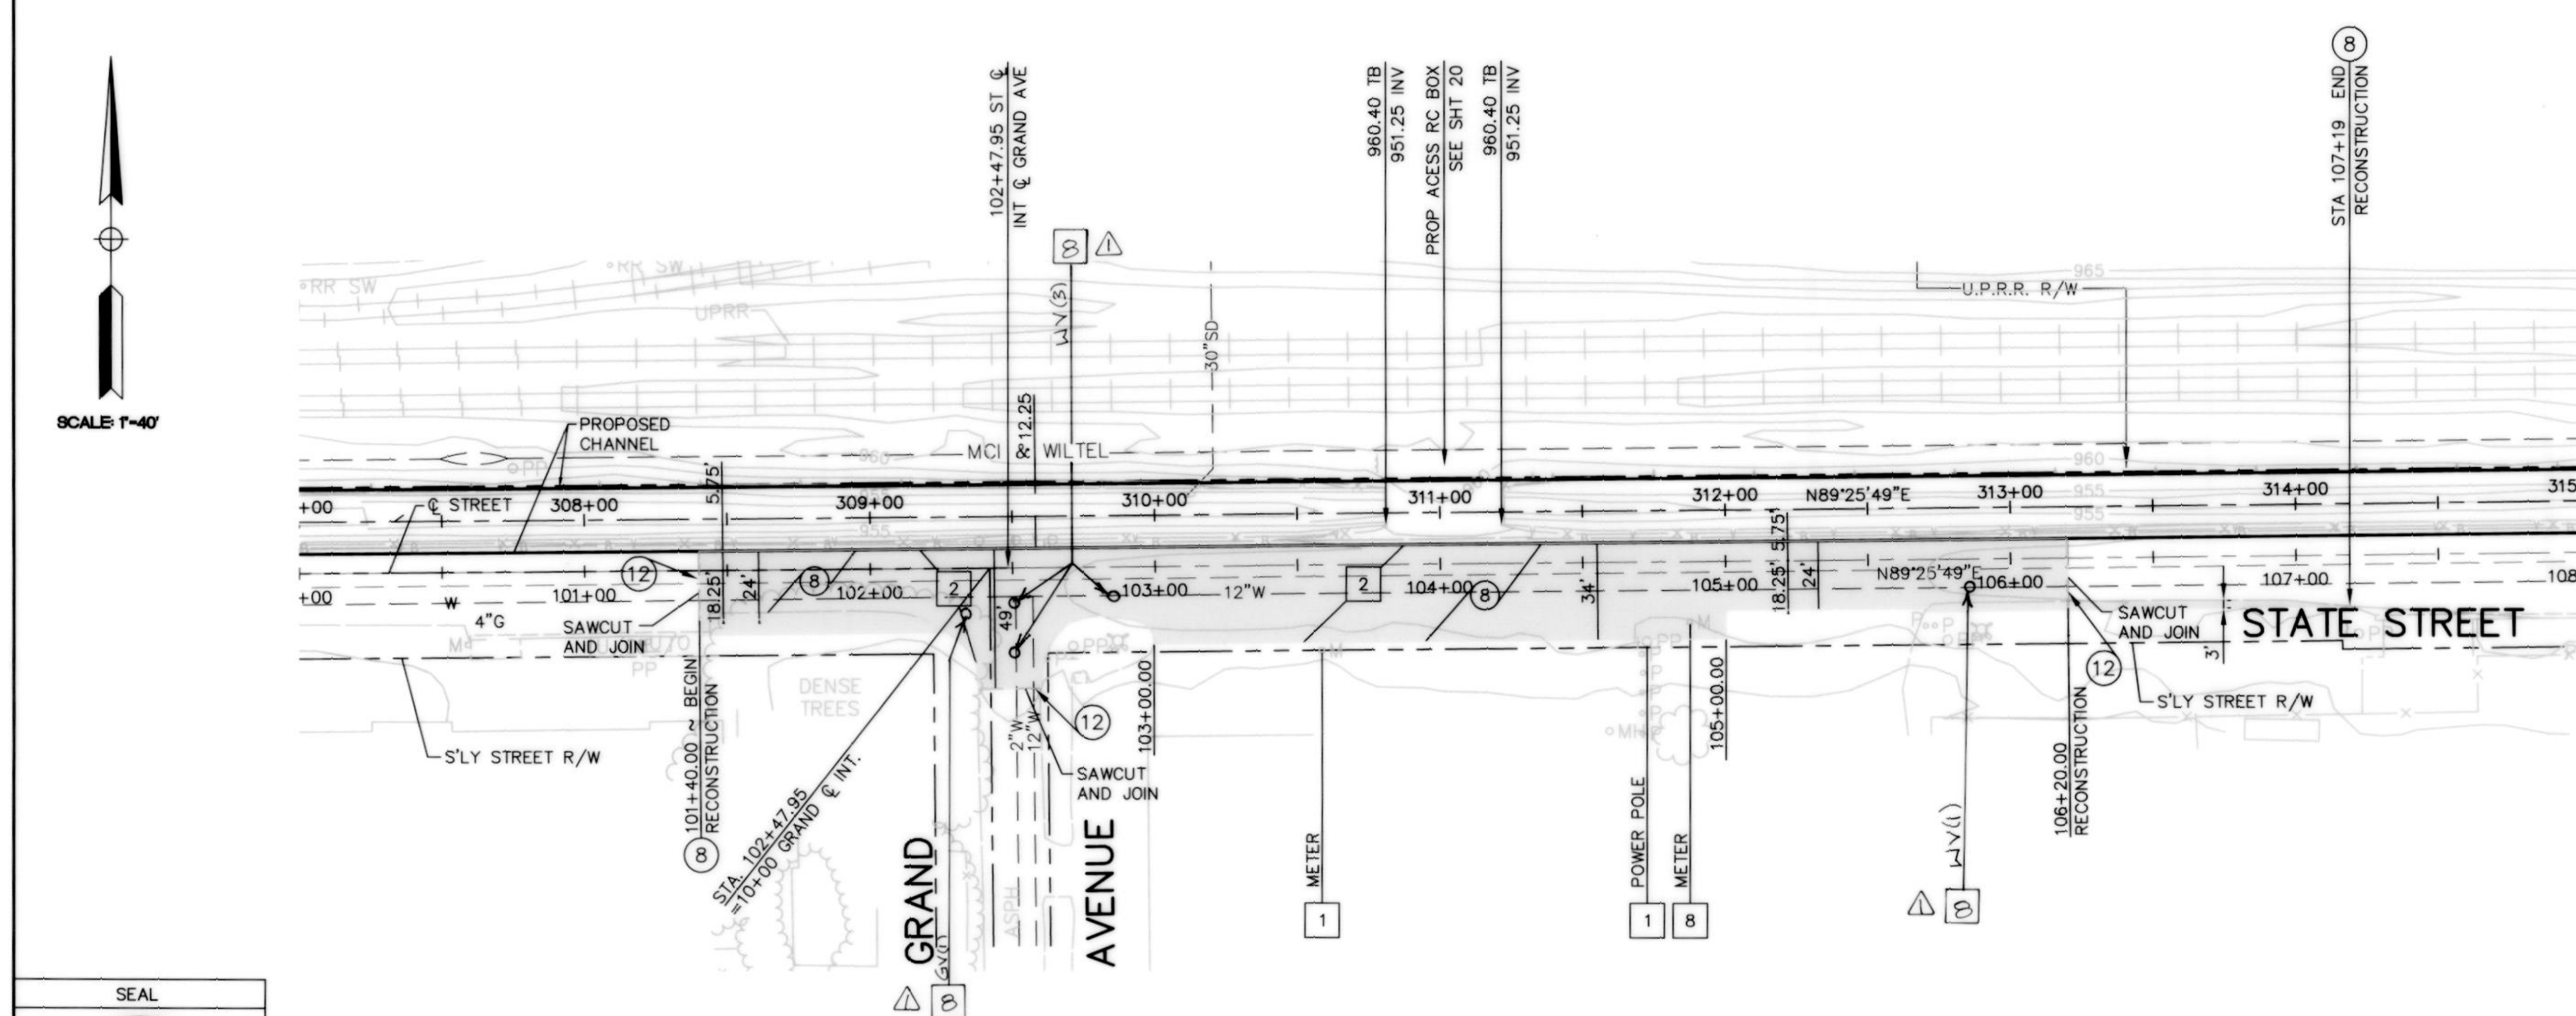
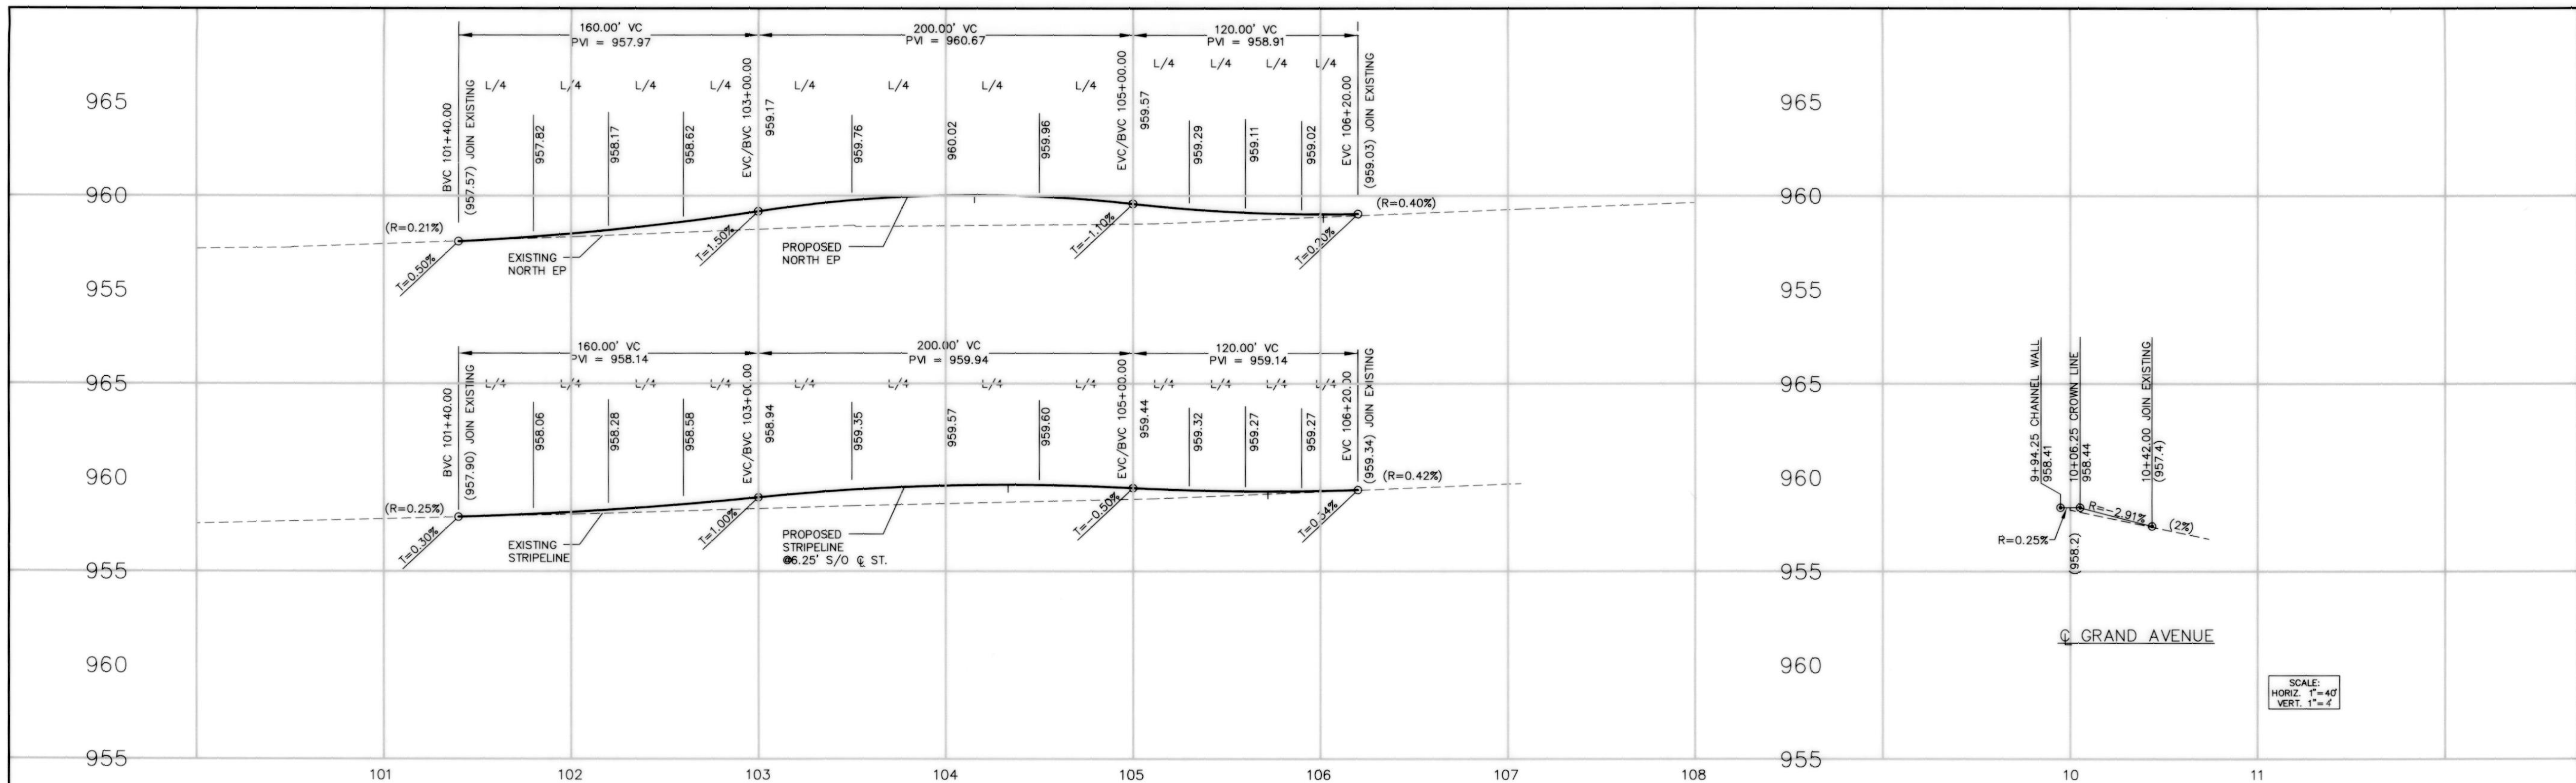


- CONSTRUCTION NOTES**
- 8 CONSTRUCT 0.40' OF TYPE A, 1/2" 0.15' OF TYPE A, 1/2" ASPHALT CONCRETE OVER 0.55' OF CLASS 2 AGGREGATE BASE. (2%)
 - 12 COLD PLANE 3 FOOT WIDTH 0.15' MINIMUM DEPTH.
- DISPOSITION NOTES**
- 1 PROTECT EXISTING IMPROVEMENT IN PLACE.
 - 2 REMOVE EXISTING IMPROVEMENT.
 - 8 ADJUST TO GRADE.

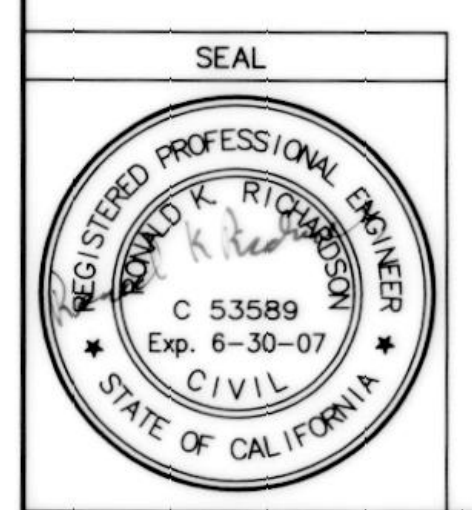

P&D Consultants, Inc.
 999 Town & Country, Fourth Floor
 Orange, CA 92668 (714) 835-4447
 Signature: *Ronald K. Richardson* DATE: 2/27/2004

REVISIONS				SAN BERNARDINO COUNTY FLOOD CONTROL DISTRICT			
MARK	DATE	DESCRIPTION	BY	SAN ANTONIO CREEK SYSTEM WEST STATE STREET STORM DRAIN			
1	5/25/04	ADDED S&W REVISION NOTE B	AG	STREET RECONSTRUCTION			
PROJECT ENGR. RKR				DATE 02/2004			
SUBMITTED BY: 4/5/04				SCALE 1"=40'			
RECOMMENDED BY: 4/5/04				FILE NO. 1-112-			
APPROVED BY: 4/6/04				DRWG. NO. 9 of 26			

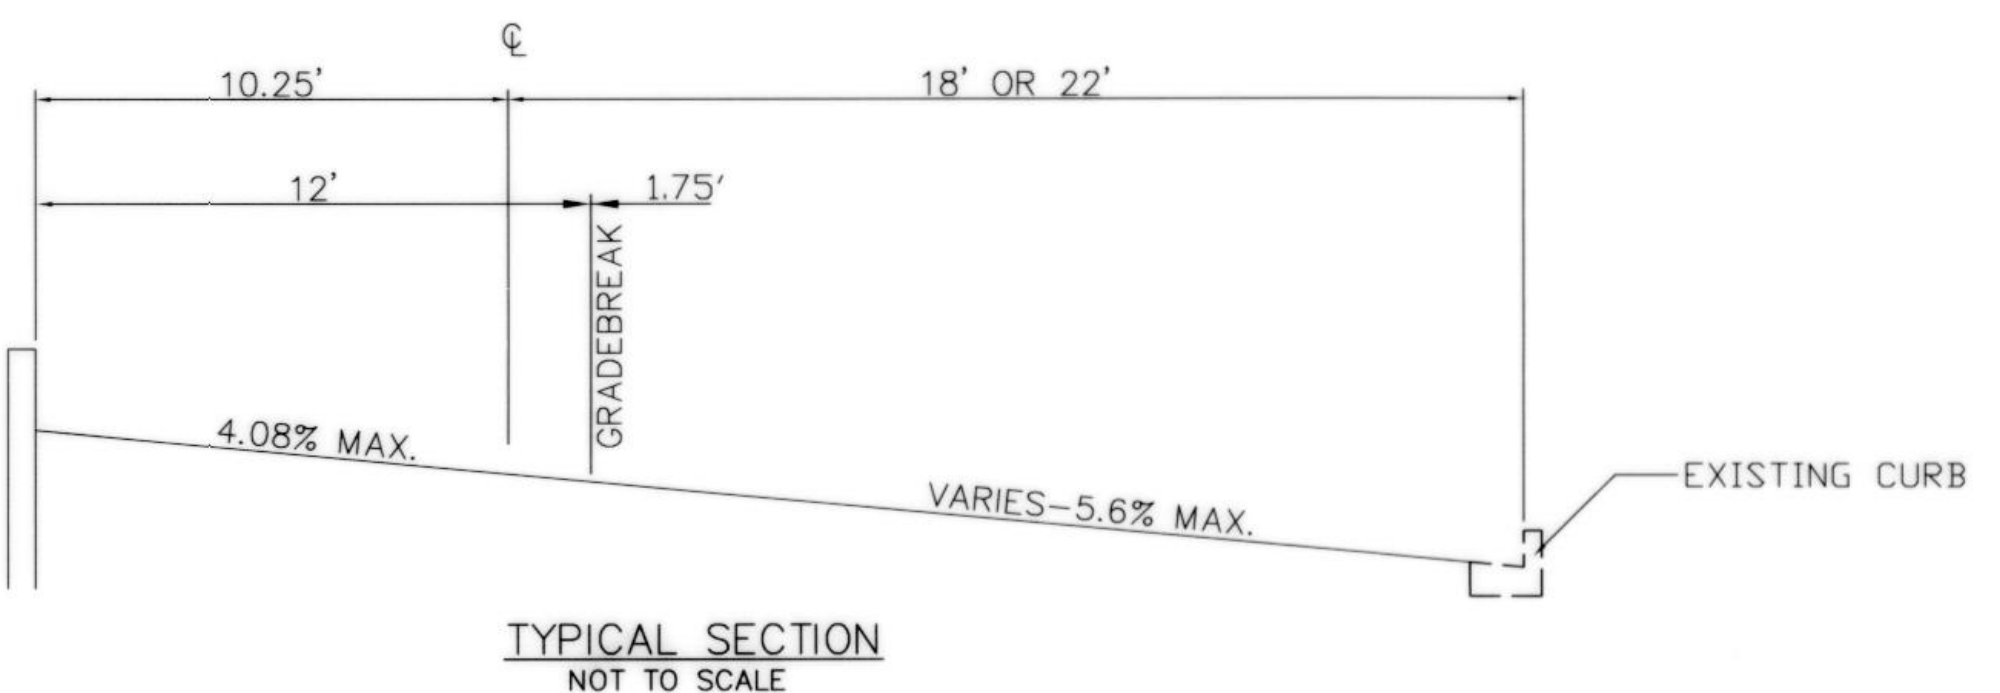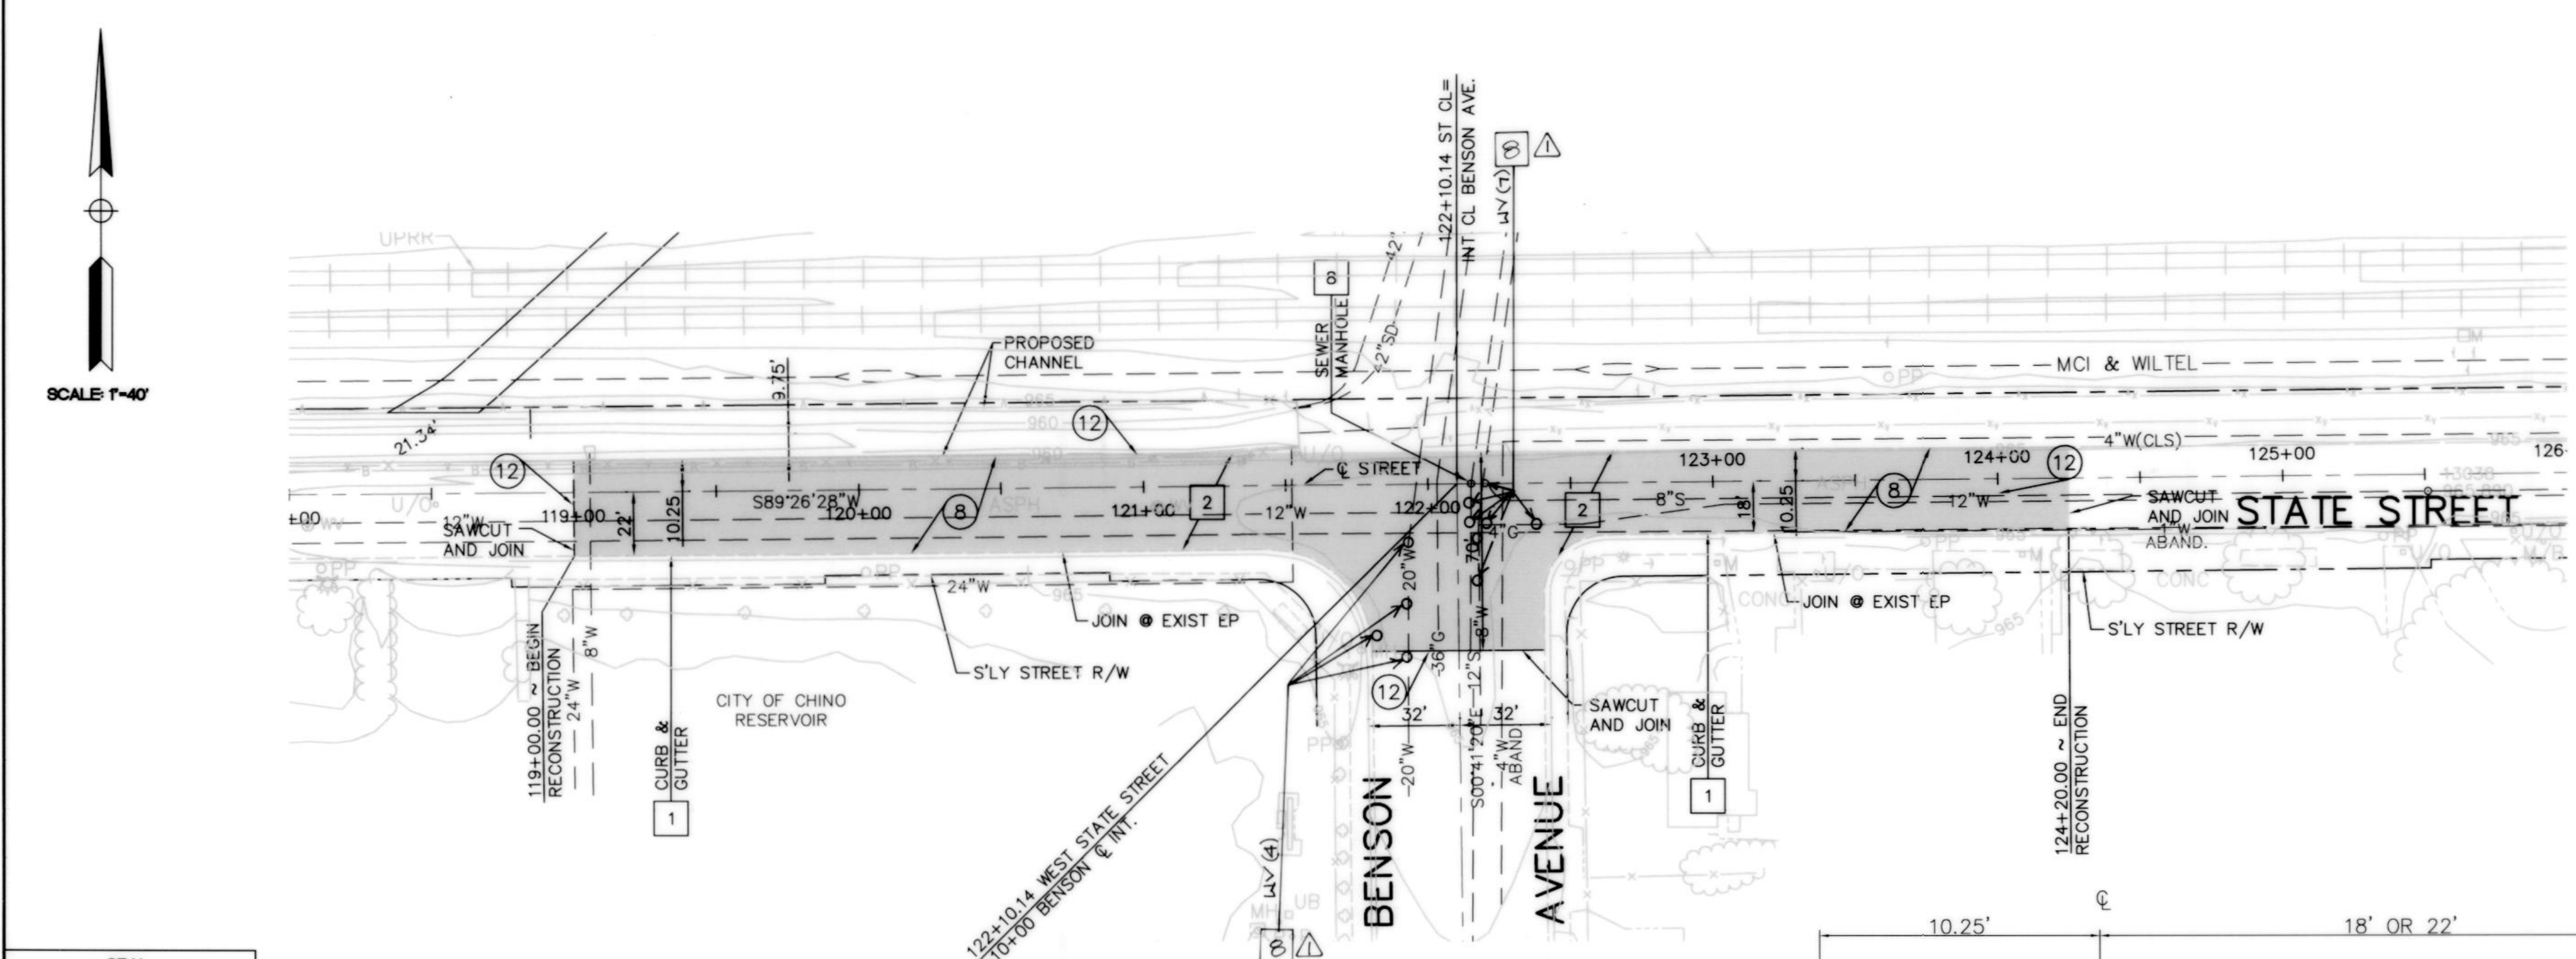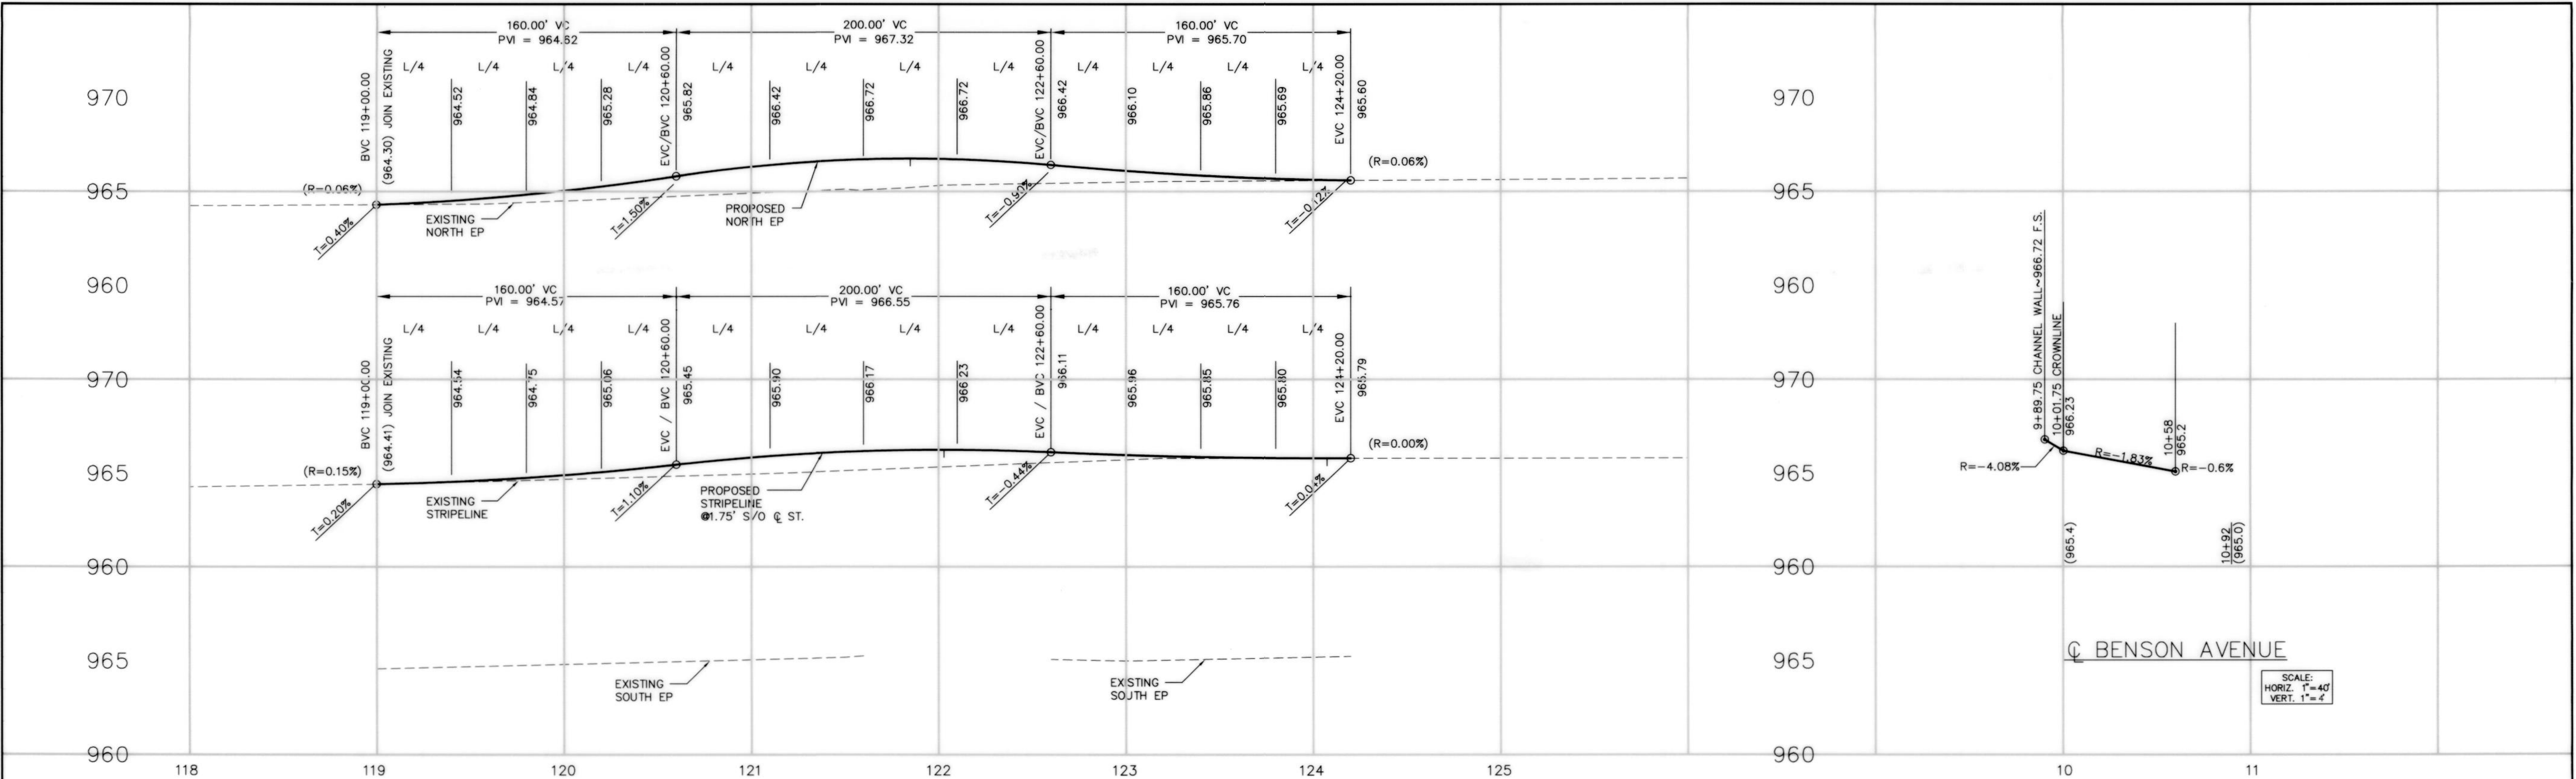

- CONSTRUCTION NOTES**
- ⑧ CONSTRUCT 6" OF TYPE A, 3/4" MAXIMUM, MEDIUM ASPHALT CONCRETE OVER 6" OF CLASS 2 AGGREGATE BASE.
 - ⑫ COLD PLANE 3 FOOT WIDTH 0.15' MINIMUM DEPTH.
- DISPOSITION NOTES**
- ① PROTECT EXISTING IMPROVEMENT IN PLACE.
 - ② REMOVE EXISTING IMPROVEMENT.
 - ③ ADJUST TO GRADE.


SEAL

P&D Consultants, Inc.
999 Town & Country, Fourth Floor
Orange, CA 92668 (714) 835-4447

REGISTERED PROFESSIONAL ENGINEER
C 53589
Exp. 6-30-07
CIVIL
STATE OF CALIFORNIA

DATE 2/27/2004

REVISIONS				SAN BERNARDINO COUNTY FLOOD CONTROL DISTRICT			
MARK	DATE	DESCRIPTION	BY	SAN ANTONIO CREEK SYSTEM WEST STATE STREET STORM DRAIN			
Δ	5/25/04	ADDED CIV AND REV'D CONST NOTE B	A.G.	STREET RECONSTRUCTION			
PROJECT ENGR. RKR				STA. 119+00 TO STA. 124+20			
DRAWN BY: DESIGNED BY: RKR RKR				DATE 02/2004			
SUBMITTED BY: 4/5/04 James Brunk				SCALE 1"=40'			
RECOMMENDED BY: 4/5/04 James Brunk				FILE NO. 1-112-			
APPROVED BY: 4/6/04				DRWG. NO. 10 of 26			

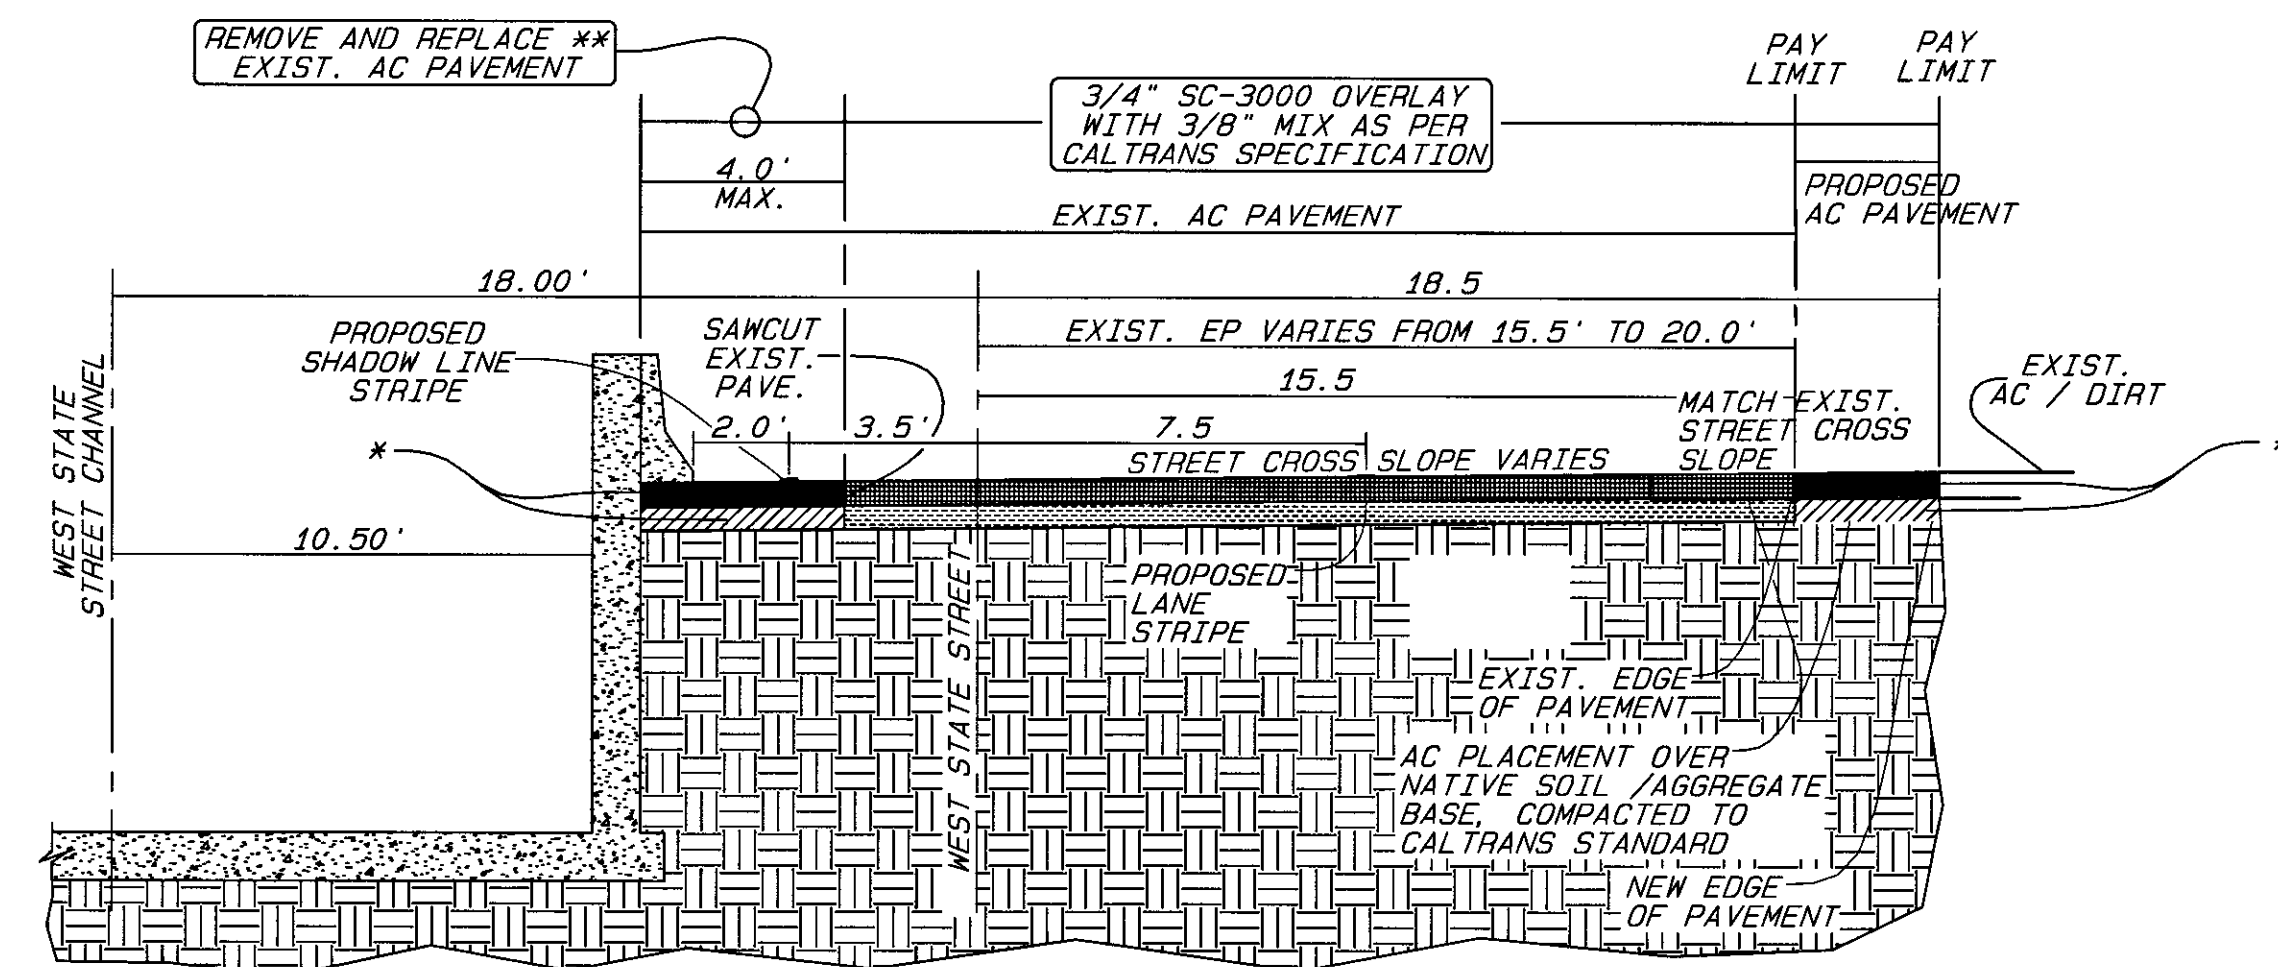


TYPICAL STREET CROSS SECTION

STREET STA 109+35 TO STA 115+27
STREET STA 132+39 TO STA 135+29
STREET STA 135+63 TO STA 154+22

LEGEND

0.40' AC
0.55' AGGREGATE BASE

* PLACE 0.40' OF TYPE 'A', 1/2" MAXIMUM, COURSE ASPHALT CONCRETE OVER 0.55' OF CLASS 2 AGGREGATE BASE.
** MAXIMUM PAY LIMIT FOR EXISTING PAVEMENT REMOVAL AND REPLACEMENT.

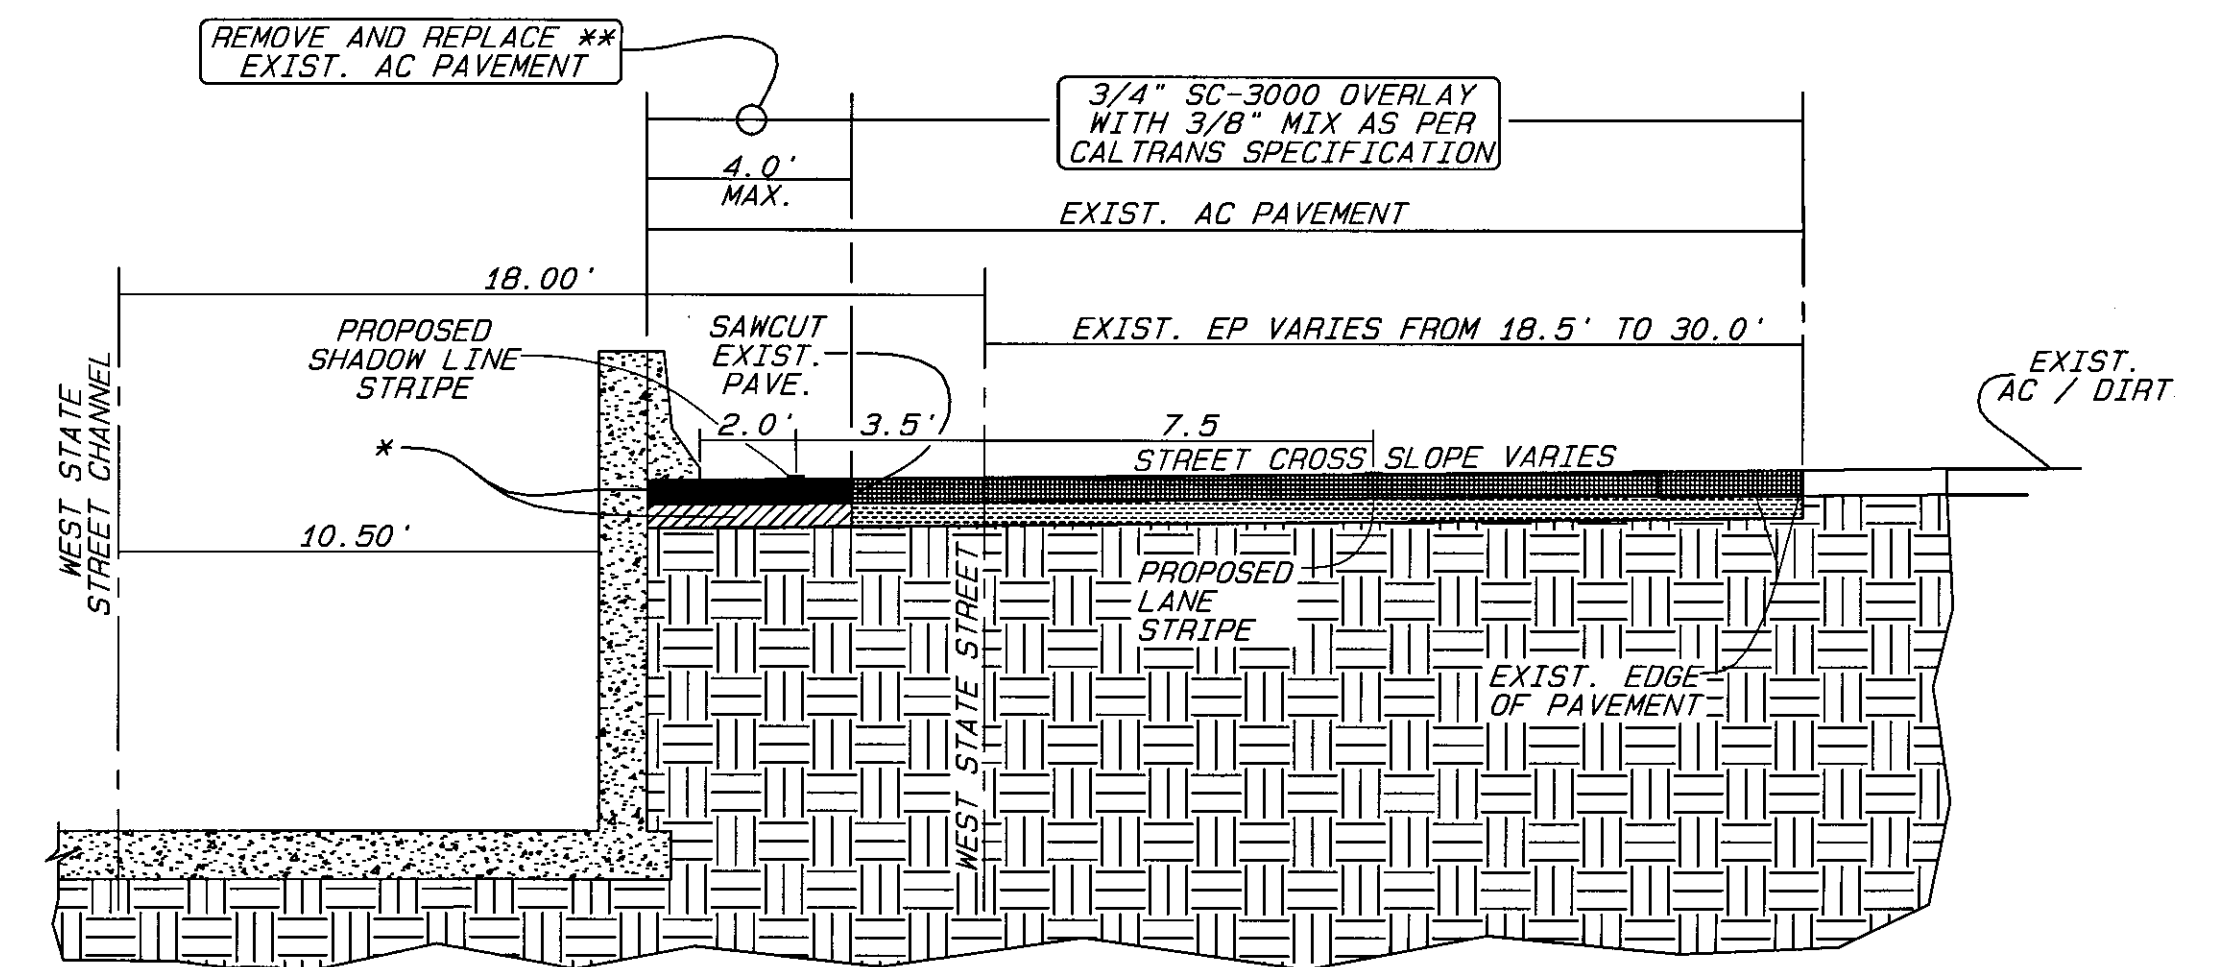

TYPICAL STREET CROSS SECTION


STREET STA 98+00 TO STA 101+40
STREET STA 106+20 TO STA 109+35
STREET STA 115+27 TO STA 119+00
STREET STA 124+20 TO STA 132+39

LEGEND

0.40' AC
0.55' AGGREGATE BASE

* PLACE 0.40' OF TYPE 'A', 1/2" MAXIMUM, COURSE ASPHALT CONCRETE OVER 0.55' OF CLASS 2 AGGREGATE BASE.
** MAXIMUM PAY LIMIT FOR EXISTING PAVEMENT REMOVAL AND REPLACEMENT.

POWER POLE STREET STATION LOCATION	BERM LENGTH
133+61	15'
135+22	15'
137+08	15'
138+75	15'
140+46	15'
142+17	15'
144+15	15'
145+57	15'
147+29	15'
149+06	15'
150+58	15'
151+92	15'
153+75	15'
154+19	15'
TOTAL	210'

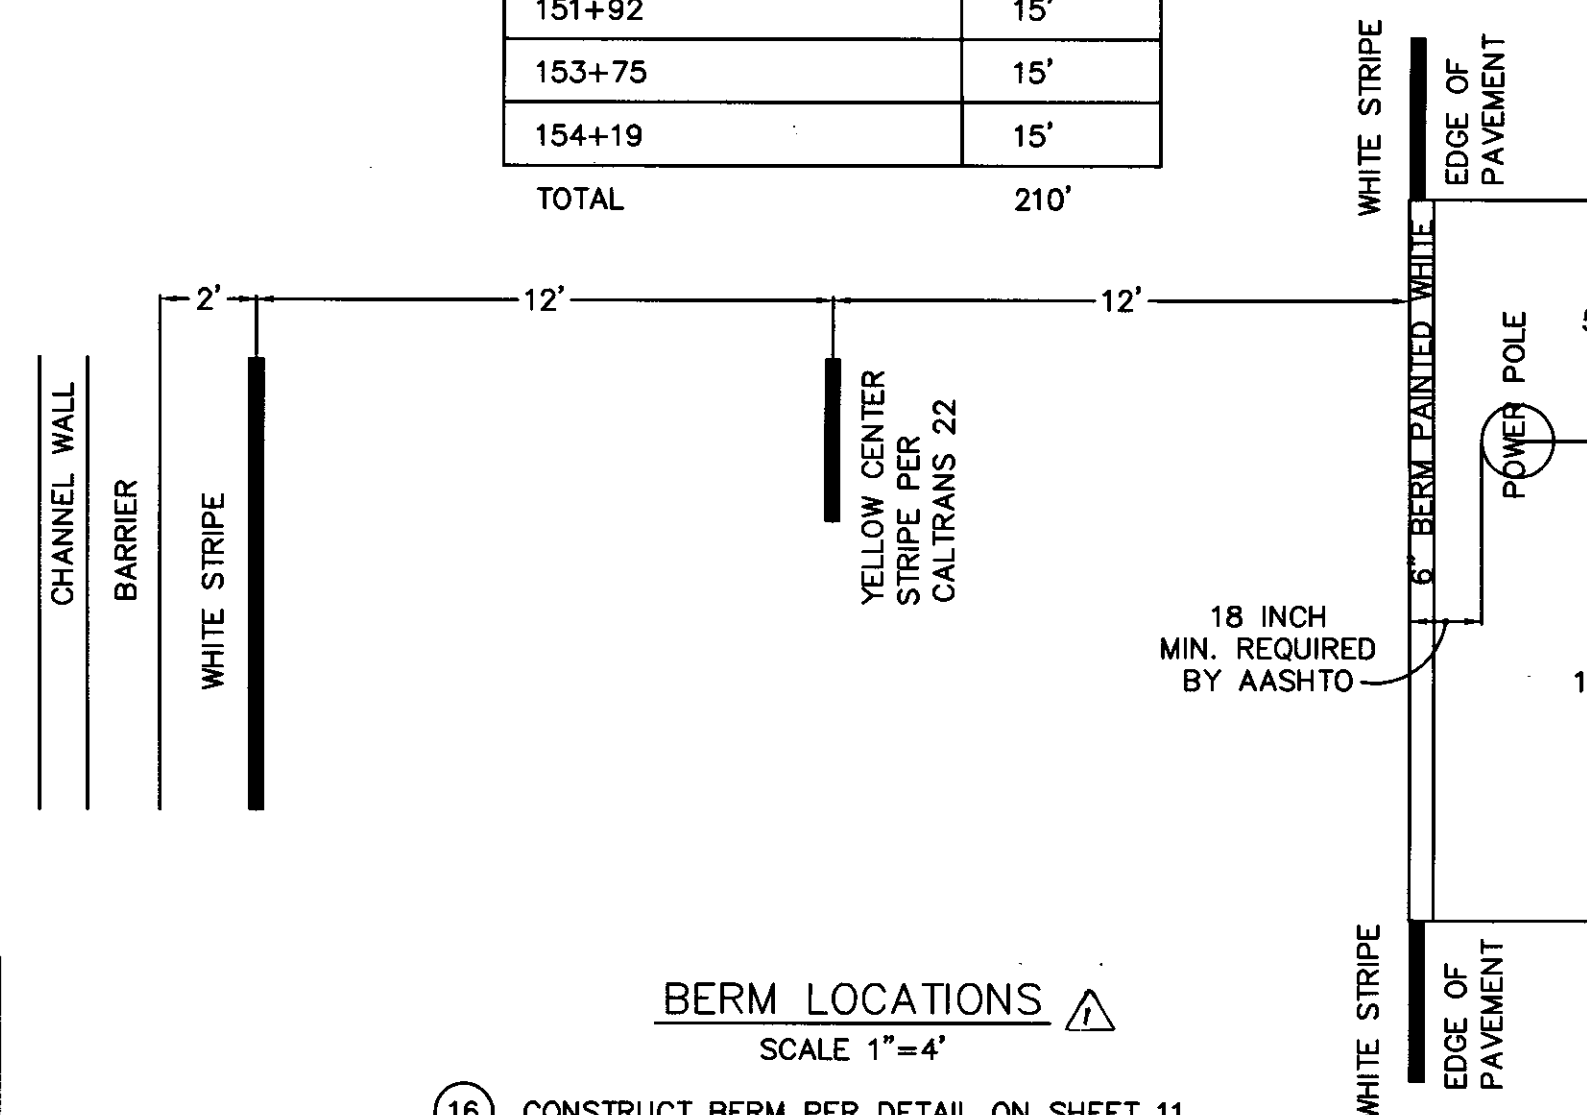

BERM LOCATIONS
SCALE 1"=4'


(16) CONSTRUCT BERM PER DETAIL ON SHEET 11

- NOTES:
1. STRIPING TO BE CONTINUOUS FOR THE ENTIRE LENGTH OF THE PROJECT, FROM STATION 305+00 TO 359+50.
 2. WHITE STRIPE PER CALTRANS STD PLAN A20B DETAIL 27B.
 3. CENTER STRIPE PER CALTRANS STD PLAN A20A DETAIL 22.
 4. BERM PER CITY OF ONTARIO STD PLAN 116.


NOTES

1. EXTEND BARS B4, B5, B6, B7, B8, & B9 INTO KEYWAY AS SHOWN.
2. REVISE VERTICAL LENGTHS OF B4, B5, & B6 BARS = ORIGINAL LENGTH + 1.5'
3. REVISE HORIZONTAL LENGTHS OF B4, B5, & B6 BARS = 0.
4. REVISE VERTICAL LENGTHS OF B7, B8, & B9 BARS = TS + 1.0' (ORIGINAL LENGTHS BEING ZERO)
5. NO CHANGE IN THE HORIZONTAL LENGTHS OF B7, B8, & B9 BARS.
6. NO CHANGE IN B1, B2, & B3 BARS.
7. STEEL CLEARANCE; SAME AS PER PLANS.
8. DETAIL NOT APPLICABLE TO THE DIVERSION STRUCTURE AREA.
9. TK IS BASED ON TW & BATTER PER PLANS.
10. DETAIL SUBJECT TO UPRR REVIEW & APPROVAL.


(*) THICKNESS PER PLANS

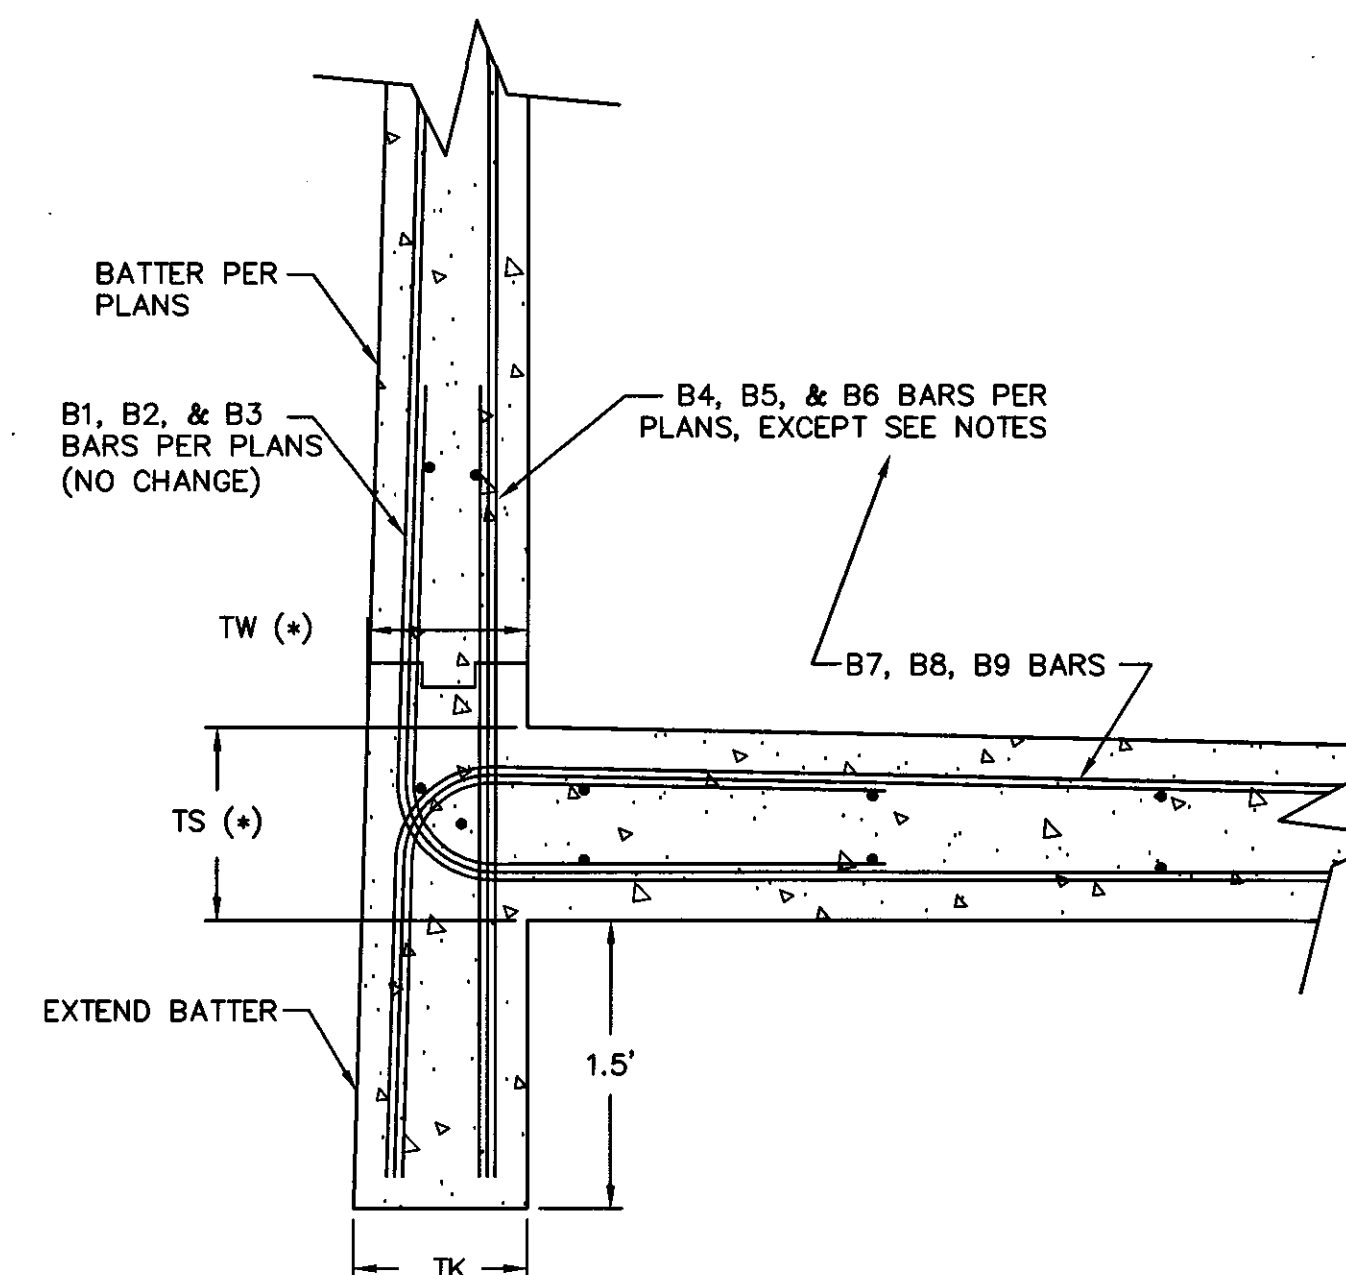

ALTERNATIVE PARTIAL "L" WALL SECTION ON SOUTHERLY SIDE
(STREET SIDE LOOKING U/S) N.T.S.

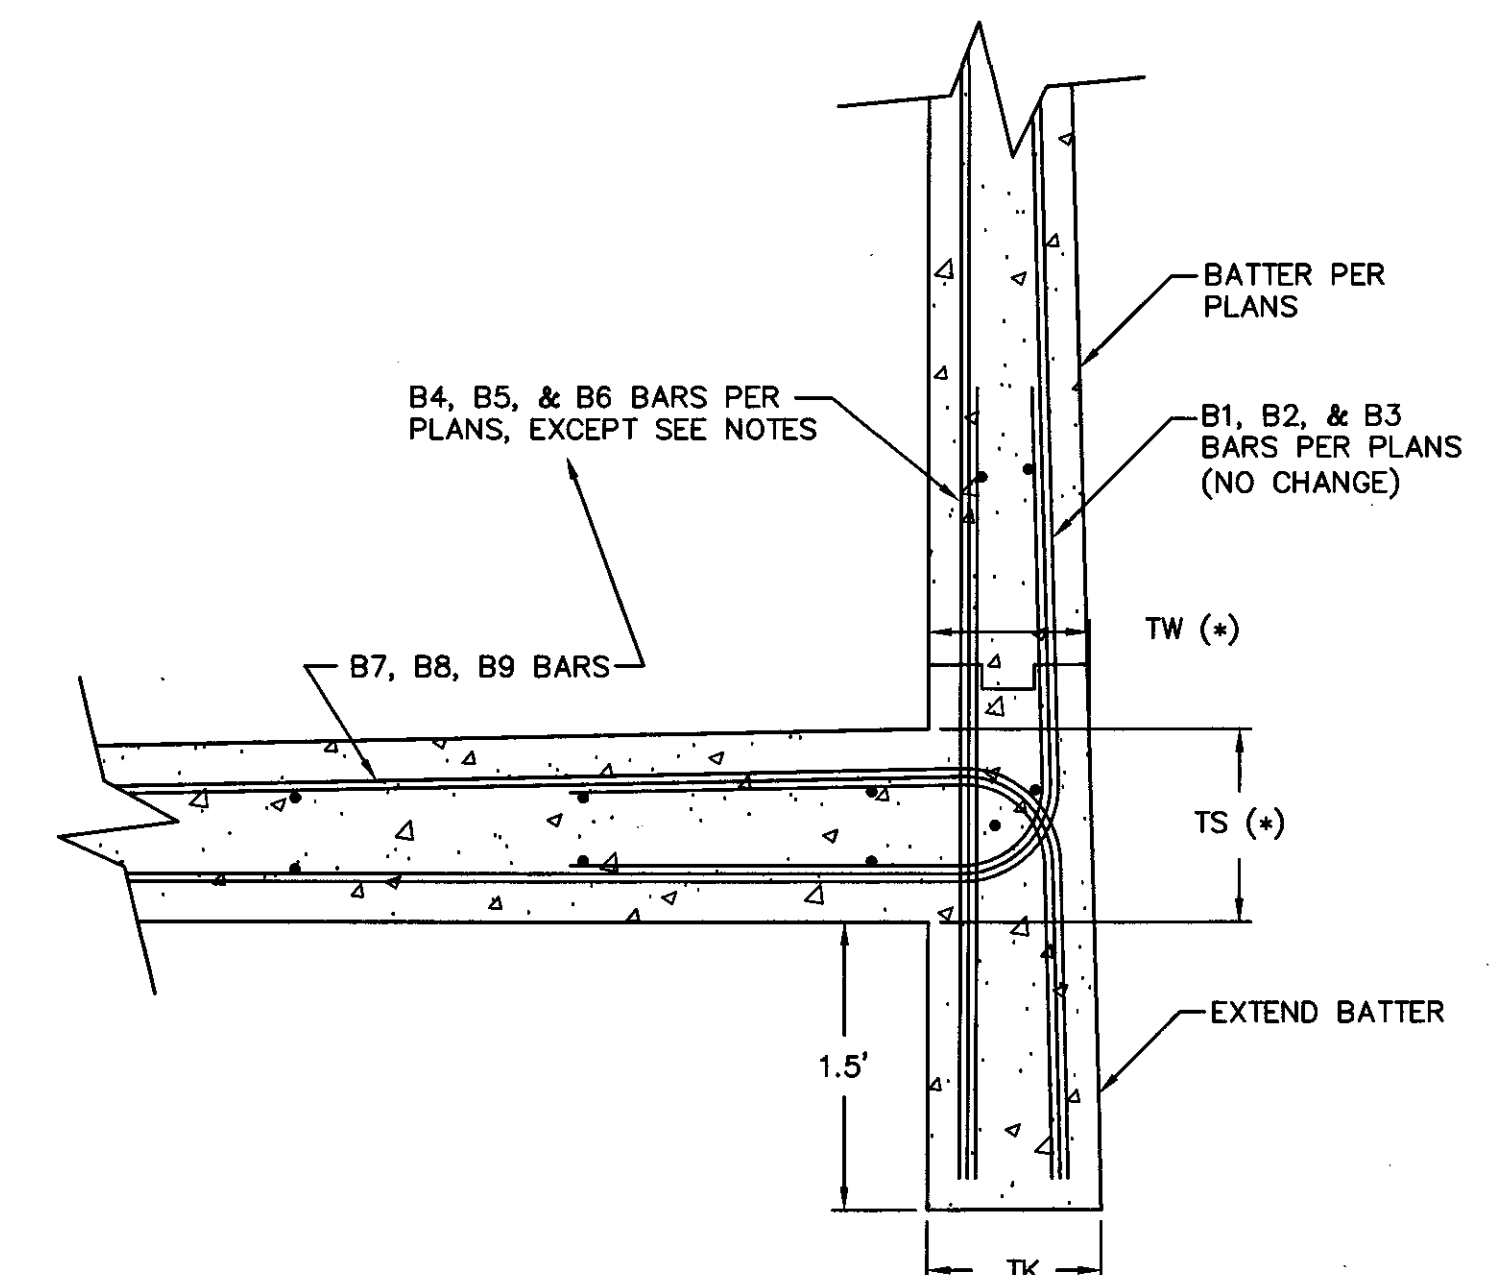

ALTERNATIVE PARTIAL "L" WALL SECTION ON NORTHERLY SIDE
(STREET SIDE LOOKING U/S) N.T.S.

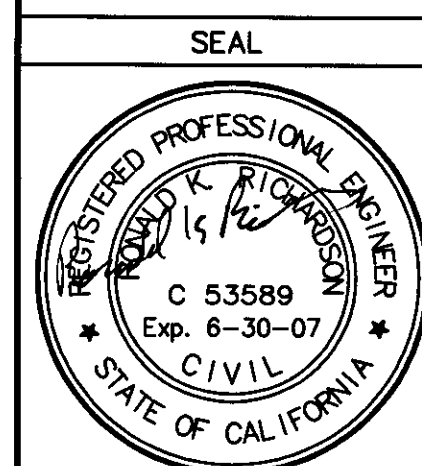


PREPARED BY

P&D Consultants, Inc.
999 Town & Country, Fourth Floor
Orange, CA 92668 (714) 835-4447
DATE: 7/2/2004


REVISIONS				SAN BERNARDINO COUNTY FLOOD CONTROL DISTRICT			
MARK	DATE	DESCRIPTION	BY	SAN ANTONIO CREEK SYSTEM			
1	7/20/04	REV. WALL SECTION TITLE	AG	STREET SECTIONS SHEET			
PROJECT ENGR. RKR				DATE 02/2004			
SUBMITTED BY: 4/6/04 James Bourke				SCALE 1"=112'			
RECOMMENDED BY: 4/6/04 David D. Olson				FILE NO. 1-112-			
APPROVED BY: 4/6/04				DRWG. NO. 11 of 26			

REINFORCED CONCRETE RECTANGULAR CHANNEL SCHEDULE (NORTHERLY SIDE)

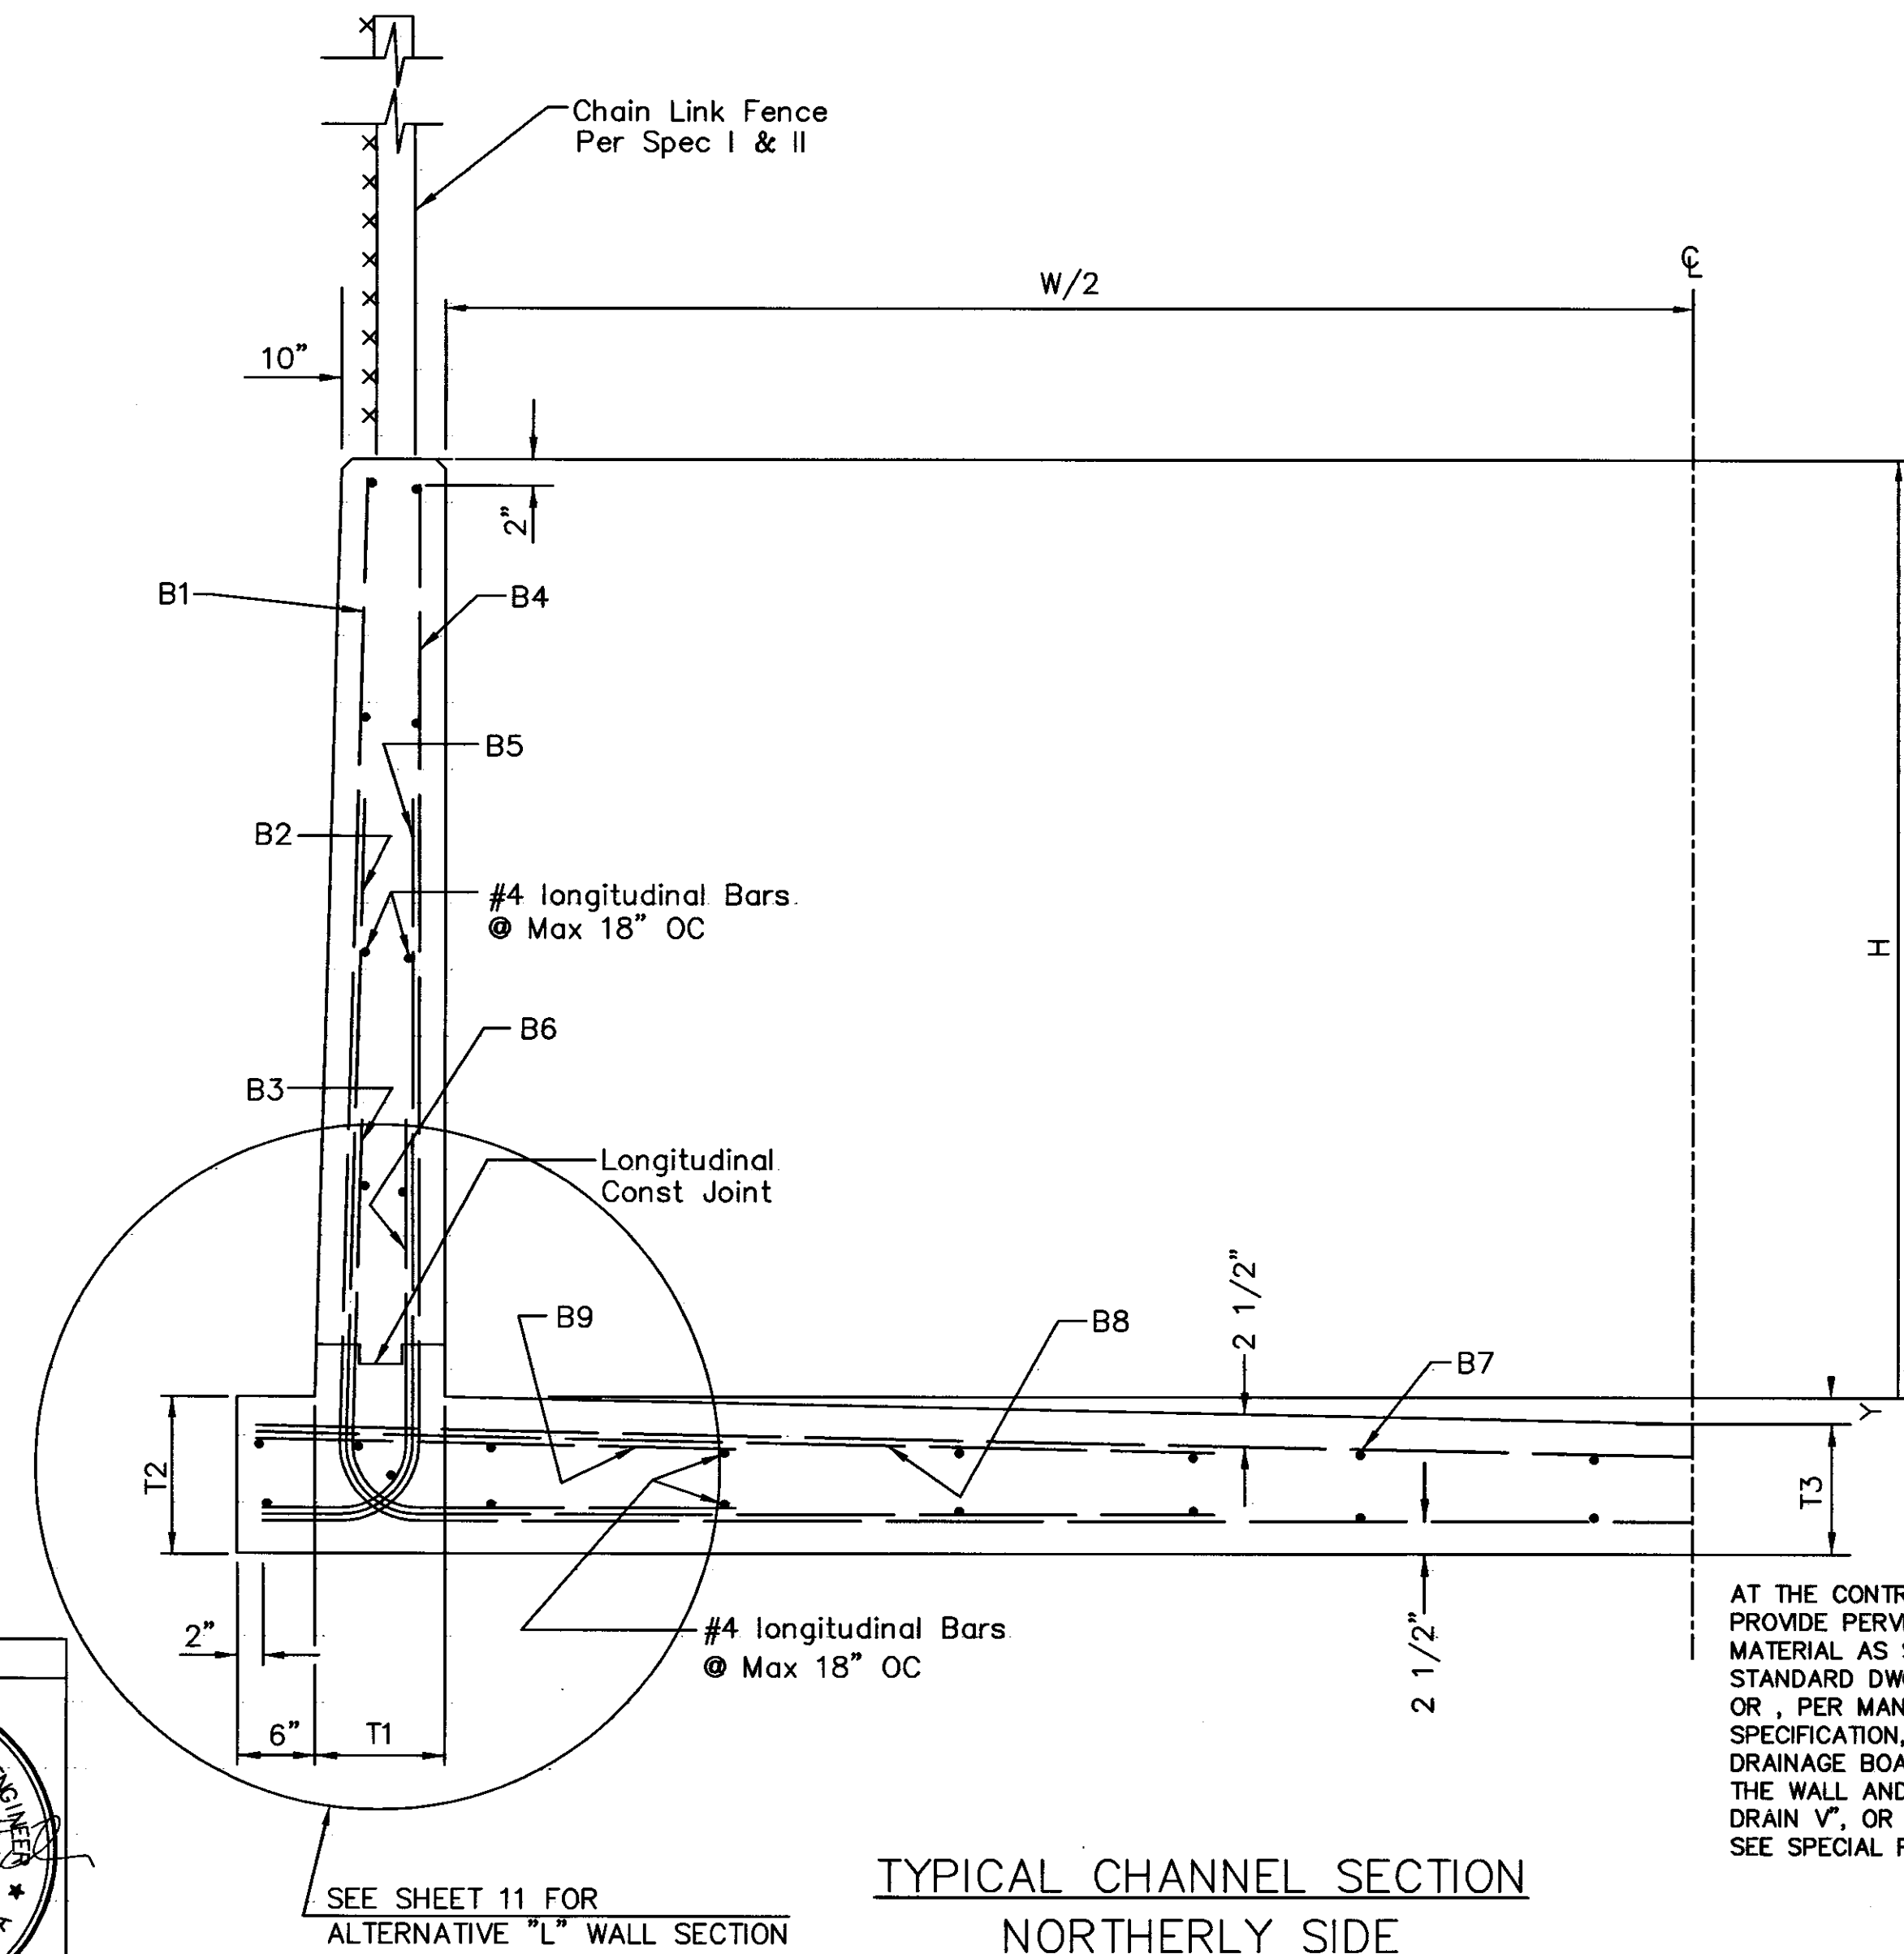[illegible]

TYPICAL CHANNEL SECTION
NORTHERLY SIDE

Not To Scale

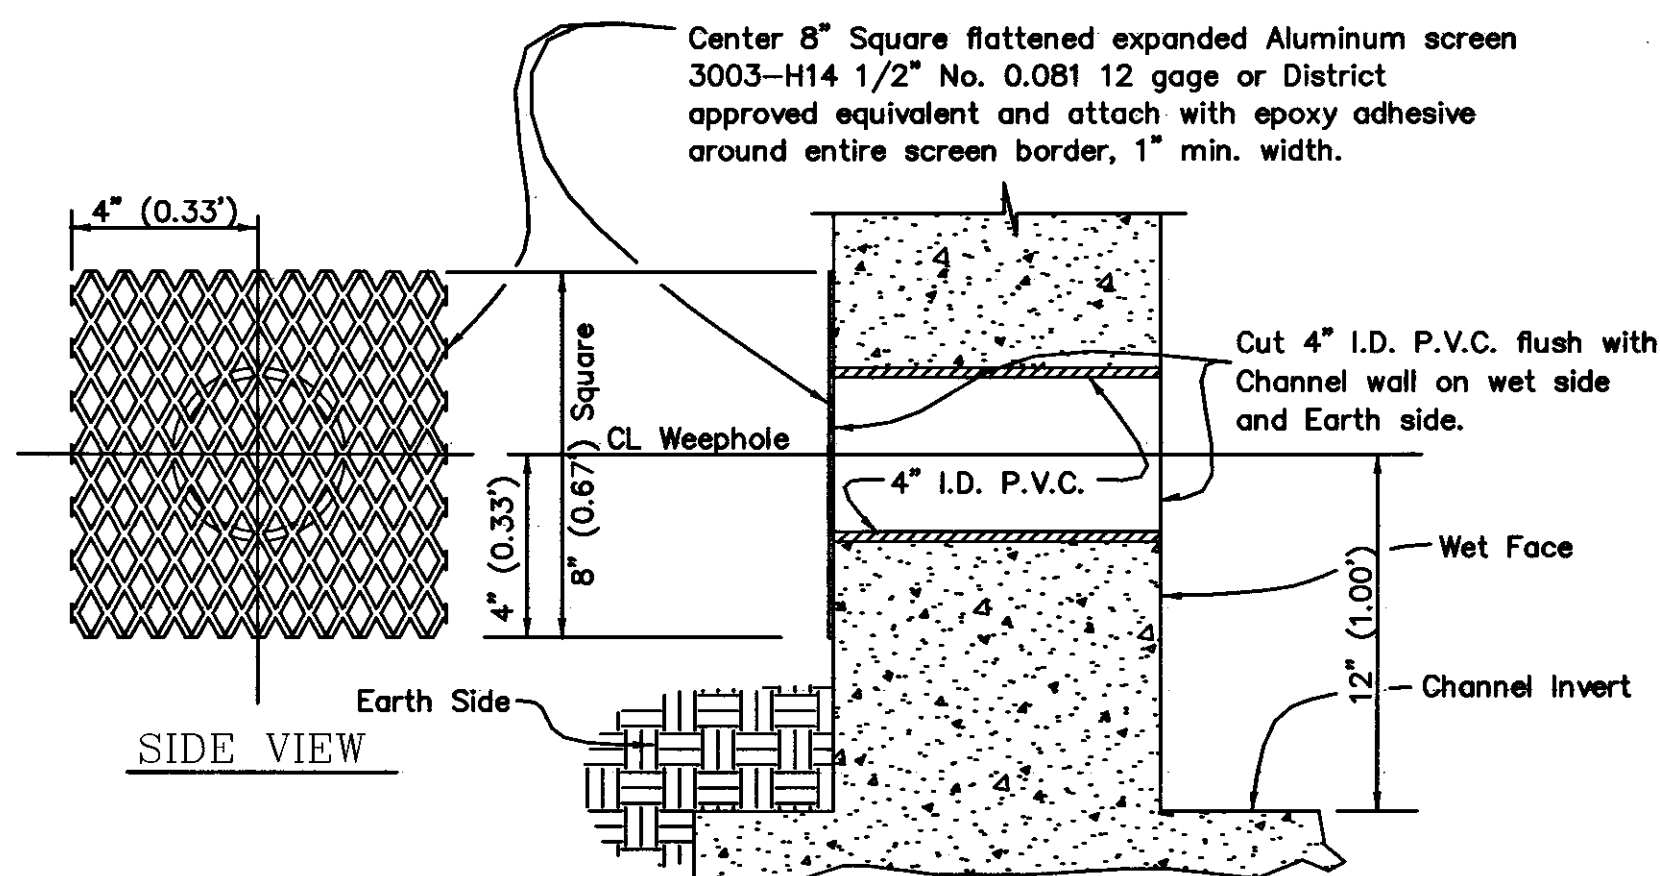


NOTE:

Weepholes to be spaced at 12.5' (12'-6"0) O.C. to both sides of channel. Weepholes shall not be closer than 3' to proposed Expansion Joint or Weekened Plane.

WEEPHOLE DETAIL


NOT TO SCALE

NOT TO SCALE

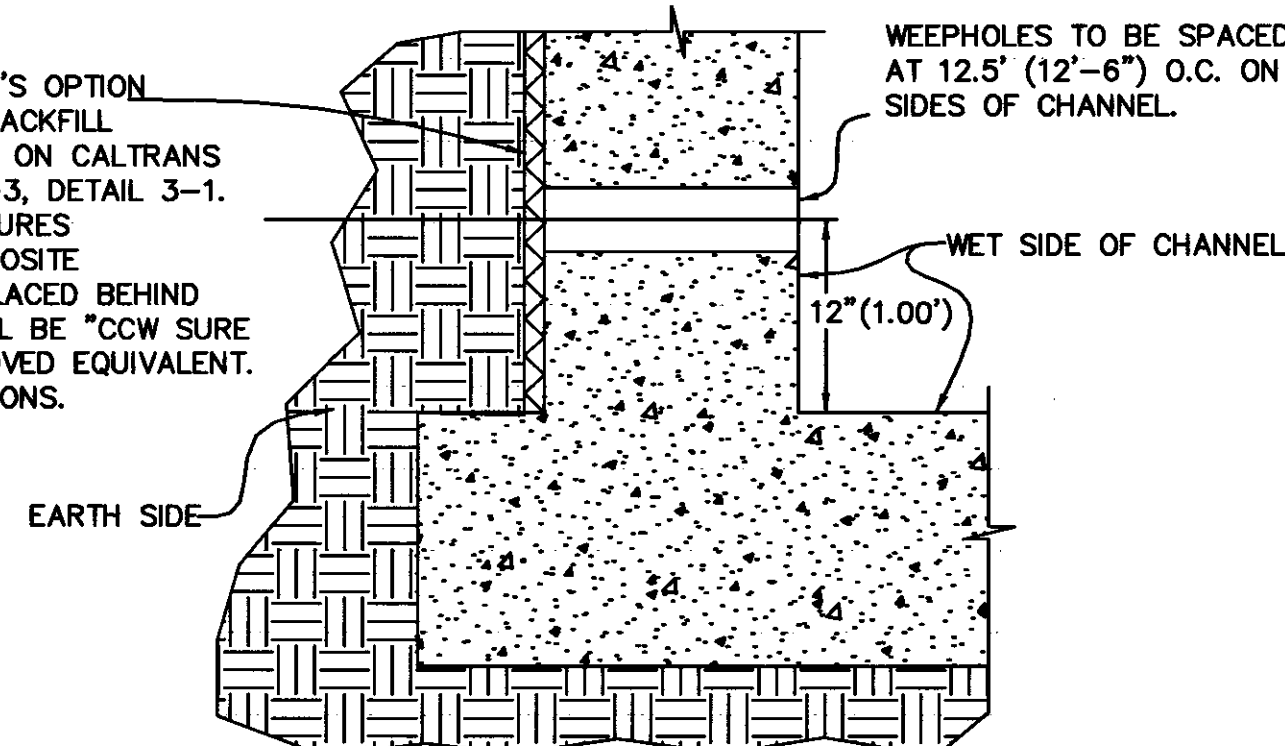

CONTINUOUS WALL FILTER MATERIAL DETAIL

NOT TO SCALE

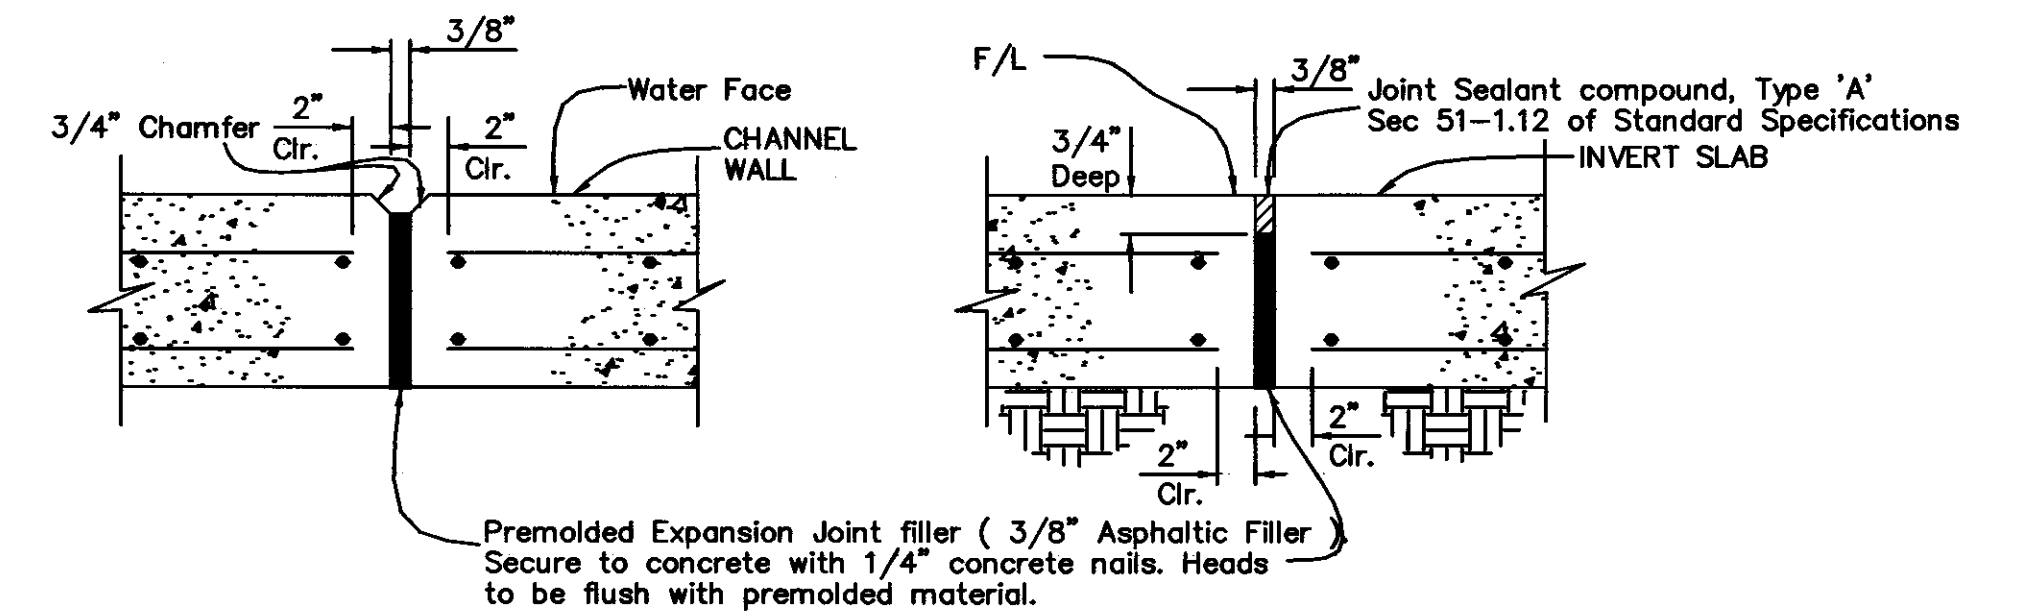


VERTICAL EXPANSION JOINT HORIZONTAL EXPANSION JOINT TRANSVERSE EXPANSION JOINT DETAIL

NOTE :


NOTE :

1. Locate Transverse Expansion Joints at 50.00' maximum spacing along open channel and at locations shown on the plans.
2. No Expansion Joints are required in Box Culverts.

Not to Scale

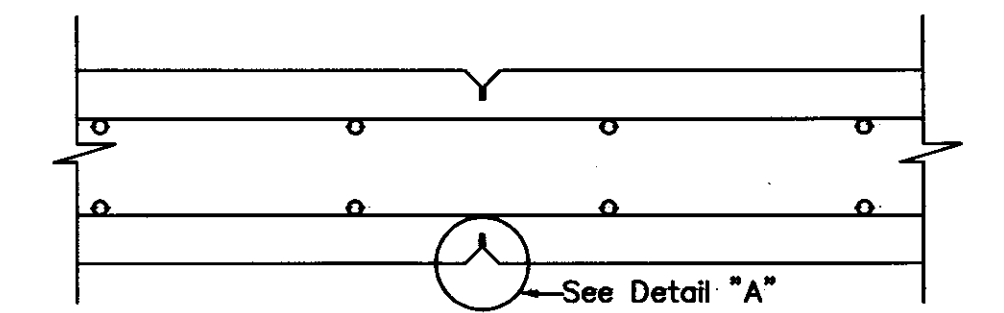

SECTION

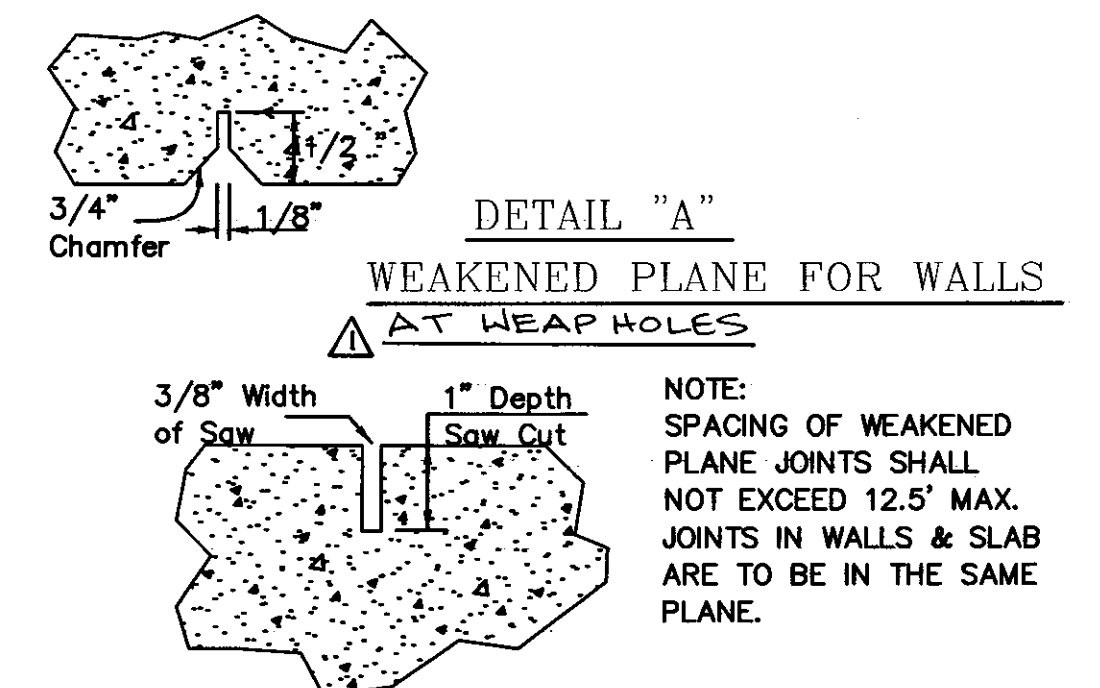

WEAKENED PLANE FOR INVERT SLAB

WEAKENED PLANE FOR WALLS
AT WEAP HOLES



NOTE:
SPACING OF WEAKENED
PLANE JOINTS SHALL
NOT EXCEED 12.5' MAX.
JOINTS IN WALLS & SLAB
ARE TO BE IN THE SAME
PLANE.

NOTE: For Structural Notes and Design Criteria See Dwg. No.13

REVISIONS				SAN BERNARDINO COUNTY FLOOD CONTROL DISTRICT			
MARK	DATE	DESCRIPTION	BY	REINFORCED CONCRETE RECTANGULAR CHANNEL SCHEDULE (NORTHERLY SIDE)			
△	5/18/04	REVISED NOTE AND RET. A DESCRIPTION AG					
PROJECT ENGR.		DRAWN BY:					
RK R		RK R					
HMF		HMF					
SUBMITTED BY:							
4/5/04 <i>Jamie Brooks</i>							
CIVIL ENGINEERING DIVISION							
RECOMMENDED BY:							
4/6/04 <i>Patricia Mead</i>							
FLOOD CONTROL ENGINEER							
APPROVED BY:				DATE	SCALE	FILE NO.	DRWG. NO.
4/6/04 <i>Patricia Mead</i>				02/2004	NA		12 of 26

PREPARED FOR

P&D Technologies
1100 Town & Country, Ste 300
Orange, CA 92668 (714) 835-4447

[Signature] 2/27/04


SIGNATURE DATE

REINFORCED CONCRETE RECTANGULAR CHANNEL SCHEDULE (SOUTHERLY SIDE)

SECTION	SECTION DATA					TRANSVERSE REINFORCEMENT STEEL																							LONG REINF NO. OF #4 BARS			QUANTITIES			
	SIZE (FT)		THICK (IN)			Y (IN)	B11			B12			B13			B14			B15			B16			B17		B18							B19	
	W/2	H	T1	T2	T3		BAR NO & SPA	VERT LENGTH	HORIZ LENGTH	BAR NO & SPA	VERT LENGTH	HORIZ LENGTH	BAR NO & SPA	VERT LENGTH	HORIZ LENGTH	BAR NO & SPA	VERT LENGTH	HORIZ LENGTH	BAR NO & SPA	VERT LENGTH	HORIZ LENGTH	BAR NO & SPA	VERT LENGTH	HORIZ LENGTH	BAR NO & SPA	LENGTH	BAR NO & SPA	LENGTH	BAR NO & SPA	LENGTH	WALL	SLAB	TOTAL	CONC CY/LF	REINF STEEL LBS/LF
11	10'-6"	8'-0"	10"	8½"	8"	0"	5@15"	8'-4"	12'-0"	5@15"	7'-0"	4'-3"	5@15"	4'-0"	3'-3"	4@18"	8'-4"	10"	4@18"	5'-0"	10"	5@18"	3'-0"	10"	4@18"	13'-0"	5@18"	6'-10"	5@18"	4'-10"	10	18	28	0.55	74.3
12	10'-6"	9'-0"	10"	8½"	8"	0"	5@15"	9'-4"	12'-0"	6@15"	8'-0"	4'-3"	6@15"	4'-0"	2'-0"	4@15"	9'-4"	10"	4@15"	5'-0"	10"	5@15"	3'-0"	10"	4@15"	13'-0"	5@15"	6'-10"	6@15"	4'-10"	12	18	30	0.58	90.0
13	10'-6"	10'-0"	10"	8½"	8"	0"	5@15"	10'-4"	12'-0"	5@15"	9'-0"	5'-3"	7@15"	6'-0"	3'-3"	4@12"	10'-4"	10"	4@12"	6'-0"	10"	5@12"	3'-0"	10"	5@18"	13'-0"	6@18"	6'-10"	7@18"	4'-10"	14	18	32	0.61	105.5
14	10'-6"	11'-0"	10"	9"	8"	0"	5@15"	11'-4½"	12'-0"	6@15"	10'-0"	5'-4"	7@15"	6'-0"	3'-4"	4@18"	11'-4½"	10½"	6@18"	7'-0"	10½"	7@18"	4'-0"	10½"	5@18"	13'-1"	6@18"	6'-10"	6@18"	4'-10"	16	18	34	0.65	116.7
15	10'-6"	12'-0"	10"	9½"	8"	0"	5@15"	12'-5"	12'-0"	6@15"	10'-7"	5'-4"	7@15"	6'-1"	3'-4"	4@18"	12'-5"	11"	5@18"	7'-1"	11"	7@18"	4'-4"	11"	5@18"	13'-1"	6@18"	6'-10"	6@18"	4'-10"	16	18	34	0.69	117.1
16	10'-6"	13'-0"	10'	10"	8"	0"	4@9"	13'-5½"	12'-0"	5@9"	11'-2"	6'-5"	6@9"	6'-2"	4'-5"	4@15"	13'-5½"	11½"	5@15"	6'-2"	11½"	6@15"	3'-5"	11½"	5@15"	13'-2"	4@15"	7'-11"	4@15"	4'-11"	18	18	36	0.73	129.1
17	8'-0"	10'-0"	10"	8½"	8"	0"	5@15"	10'-4"	9'-6"	5@15"	9'-0"	4'-6"	7@15"	6'-0"	3'-3"	4@12"	10'-4"	10"	4@12"	6'-0"	10"	5@12"	3'-0"	10"	4@12"	10'-4"	5@12"	6'-6"	6@12"	4'-6"	14	14	28	0.55	98.1
18	8'-0"	11'-0"	10"	9"	8"	0"	5@15"	11'-4½"	9'-6"	6@15"	10'-0"	4'-11"	7@15"	6'-0"	3'-2"	4@18"	11'-4½"	10½"	6@18"	7'-0"	10½"	7@18"	4'-0"	10½"	5@15"	9'-9"	5@15"	6'-0"	6@15"	4'-4"	16	14	30	0.58	108.70
19	8'-0"	12'-0"	10"	9½"	8"	0"	5@15"	12'-5"	9'-6"	6@15"	10'-7"	5'-4"	7@15"	6'-1"	3'-3"	4@18"	12'-5"	11"	5@18"	7'-1"	11"	7@18"	4'-4"	11"	4@15"	9'-9"	5@15"	7'-1"	5@15"	4'-6"	16	14	30	0.62	106.24
20	8'-0"	9'-0"	10"	8½"	8"	0"	5@15"	9'-4"	9'-6"	6@15"	8'-0"	4'-6"	6@15"	4'-0"	2'-0"	4@15"	9'-4"	10"	4@15"	5'-0"	10"	5@15"	3'-0"	10"	4@15"	9'-9"	5@15"	6'-0"	6@15"	4'-0"	12	14	26	0.52	82.1

STRUCTURAL NOTES

- DIMENSIONS FROM FACE OF CONCRETE TO STEEL ARE TO OUTSIDE FACE OF BAR AND SHALL BE TWO INCHES UNLESS OTHERWISE SHOWN.
- CONCRETE DIMENSIONS SHALL BE MEASURED HORIZONTALLY OR VERTICALLY ON THE PROFILE, AND PARALLEL TO OR AT RIGHT ANGLES (OR RADIALLY) TO CENTERLINE OF CONDUIT ON THE PLAN EXCEPT AS OTHERWISE SHOWN.
- ALL BAR BENDS AND HOOKS SHALL CONFORM TO THE AMERICAN CONCRETE INSTITUTE'S "BUILDING CODE REQUIREMENTS FOR REINFORCED CONCRETE", LATEST EDITION.
- PLACING OF REINFORCEMENT SHALL CONFORM TO THE AMERICAN CONCRETE INSTITUTE'S "BUILDING CODE REQUIREMENTS FOR REINFORCED CONCRETE", LATEST EDITION.
- TRANSVERSE EXPANSION JOINTS SHALL NOT BE PLACED WITHIN 30 INCHES OF INLETS.
- TRANSVERSE EXPANSION JOINTS IN WALLS AND SLABS SHALL BE IN THE SAME PLANE. NO STAGGERING OF JOINTS WILL BE PERMITTED. TRANSVERSE CONSTRUCTION JOINTS SHALL BE NORMAL OR RADIAL TO THE CENTERLINE OF CONSTRUCTION.
- THE TRANSVERSE REINFORCING STEEL SHALL TERMINATE ONE AND ONE-HALF INCHES FROM THE CONCRETE SURFACES UNLESS OTHERWISE SHOWN ON THE STRUCTURAL DETAILS.
- EXPOSED EDGES OF CONCRETE MEMBERS SHALL BE ROUNDED OR BEVELED.
- NO SPLICES IN TRANSVERSE STEEL REINFORCEMENT WILL BE PERMITTED OTHER THAN SHOWN ON THE DRAWING WITHOUT APPROVAL OF THE ENGINEER. NO MORE THAN TWO SPLICES WILL BE PERMITTED IN ANY LONGITUDINAL BAR BETWEEN TRANSVERSE JOINTS. SPLICES WILL BE STAGGERED. SPLICING SHALL BE IN ACCORDANCE WITH THE LATEST ACI CODE REQUIREMENTS.
- LONGITUDINAL STEEL SHALL TERMINATE TWO INCHES FROM TRANSVERSE EXPANSION JOINTS.
- TRANSVERSE JOINTS SHALL BE SPACED NOT TO EXCEED 50 FEET NOR BE LESS THAN 10 FEET, MEASURED ALONG THE CENTERLINE OF CONSTRUCTION, EXCEPT AS OTHERWISE SHOWN ON THE DRAWINGS.
- TRANSVERSE JOINTS SHALL BE PLACED AT THE JUNCTION OF RECTANGULAR OPEN CHANNEL SECTIONS WITH CLOSED CONDUIT SECTIONS.
- ALL RECTANGULAR OPEN CHANNEL WALLS SHALL BE FENCED IN ACCORDANCE WITH SPEC I & II, EXCEPT AS OTHERWISE SHOWN ON THE DRAWINGS.
- UNLESS OTHERWISE SHOWN ON THE DRAWINGS, IN CURVED SECTIONS, THE MAXIMUM SPACING OF BARS SHALL NOT EXCEED THAT SHOWN ON THE TYPICAL SECTIONS. STEEL SHALL BE PLACED RADIALLY FROM THE MAXIMUM SPACING.
- AT THE BEGINNING AND ENDING OF ALL POURS, A COMPLETE CURTAIN OF REINFORCEMENT COMPOSED OF B1, B4, B7, B11, B14 AND B17 BARS SHALL BE PLACED THREE INCHES FROM THE TRANSVERSE EXPANSION JOINT.
- WHERE CHANNELS VARY IN HEIGHT OR WIDTH BETWEEN SECTIONS SHOWN IN SCHEDULE VARY THE CONCRETE THICKNESSES UNIFORMLY BETWEEN THE TWO ADJOINING SECTIONS. REINFORCING SHALL BE THAT FROM WHICHEVER ADJOINING SECTION PROVIDES THE GREATER STEEL AREA. VARY THE LENGTH OF BARS B1, B4, B7, B11, B14 AND B17 UNIFORMLY ALONG THE TRANSITION. EXCEPT AS OTHERWISE SHOWN ON THE DRAWINGS THE CHANNEL WIDTH AND/OR HEIGHT MAY EXCEED THE SCHEDULED WIDTH/HEIGHT BY SIX INCHES MAXIMUM BEFORE CHANGING TO THE NEXT HIGHEST WIDTH/HEIGHT IN THE SCHEDULE.

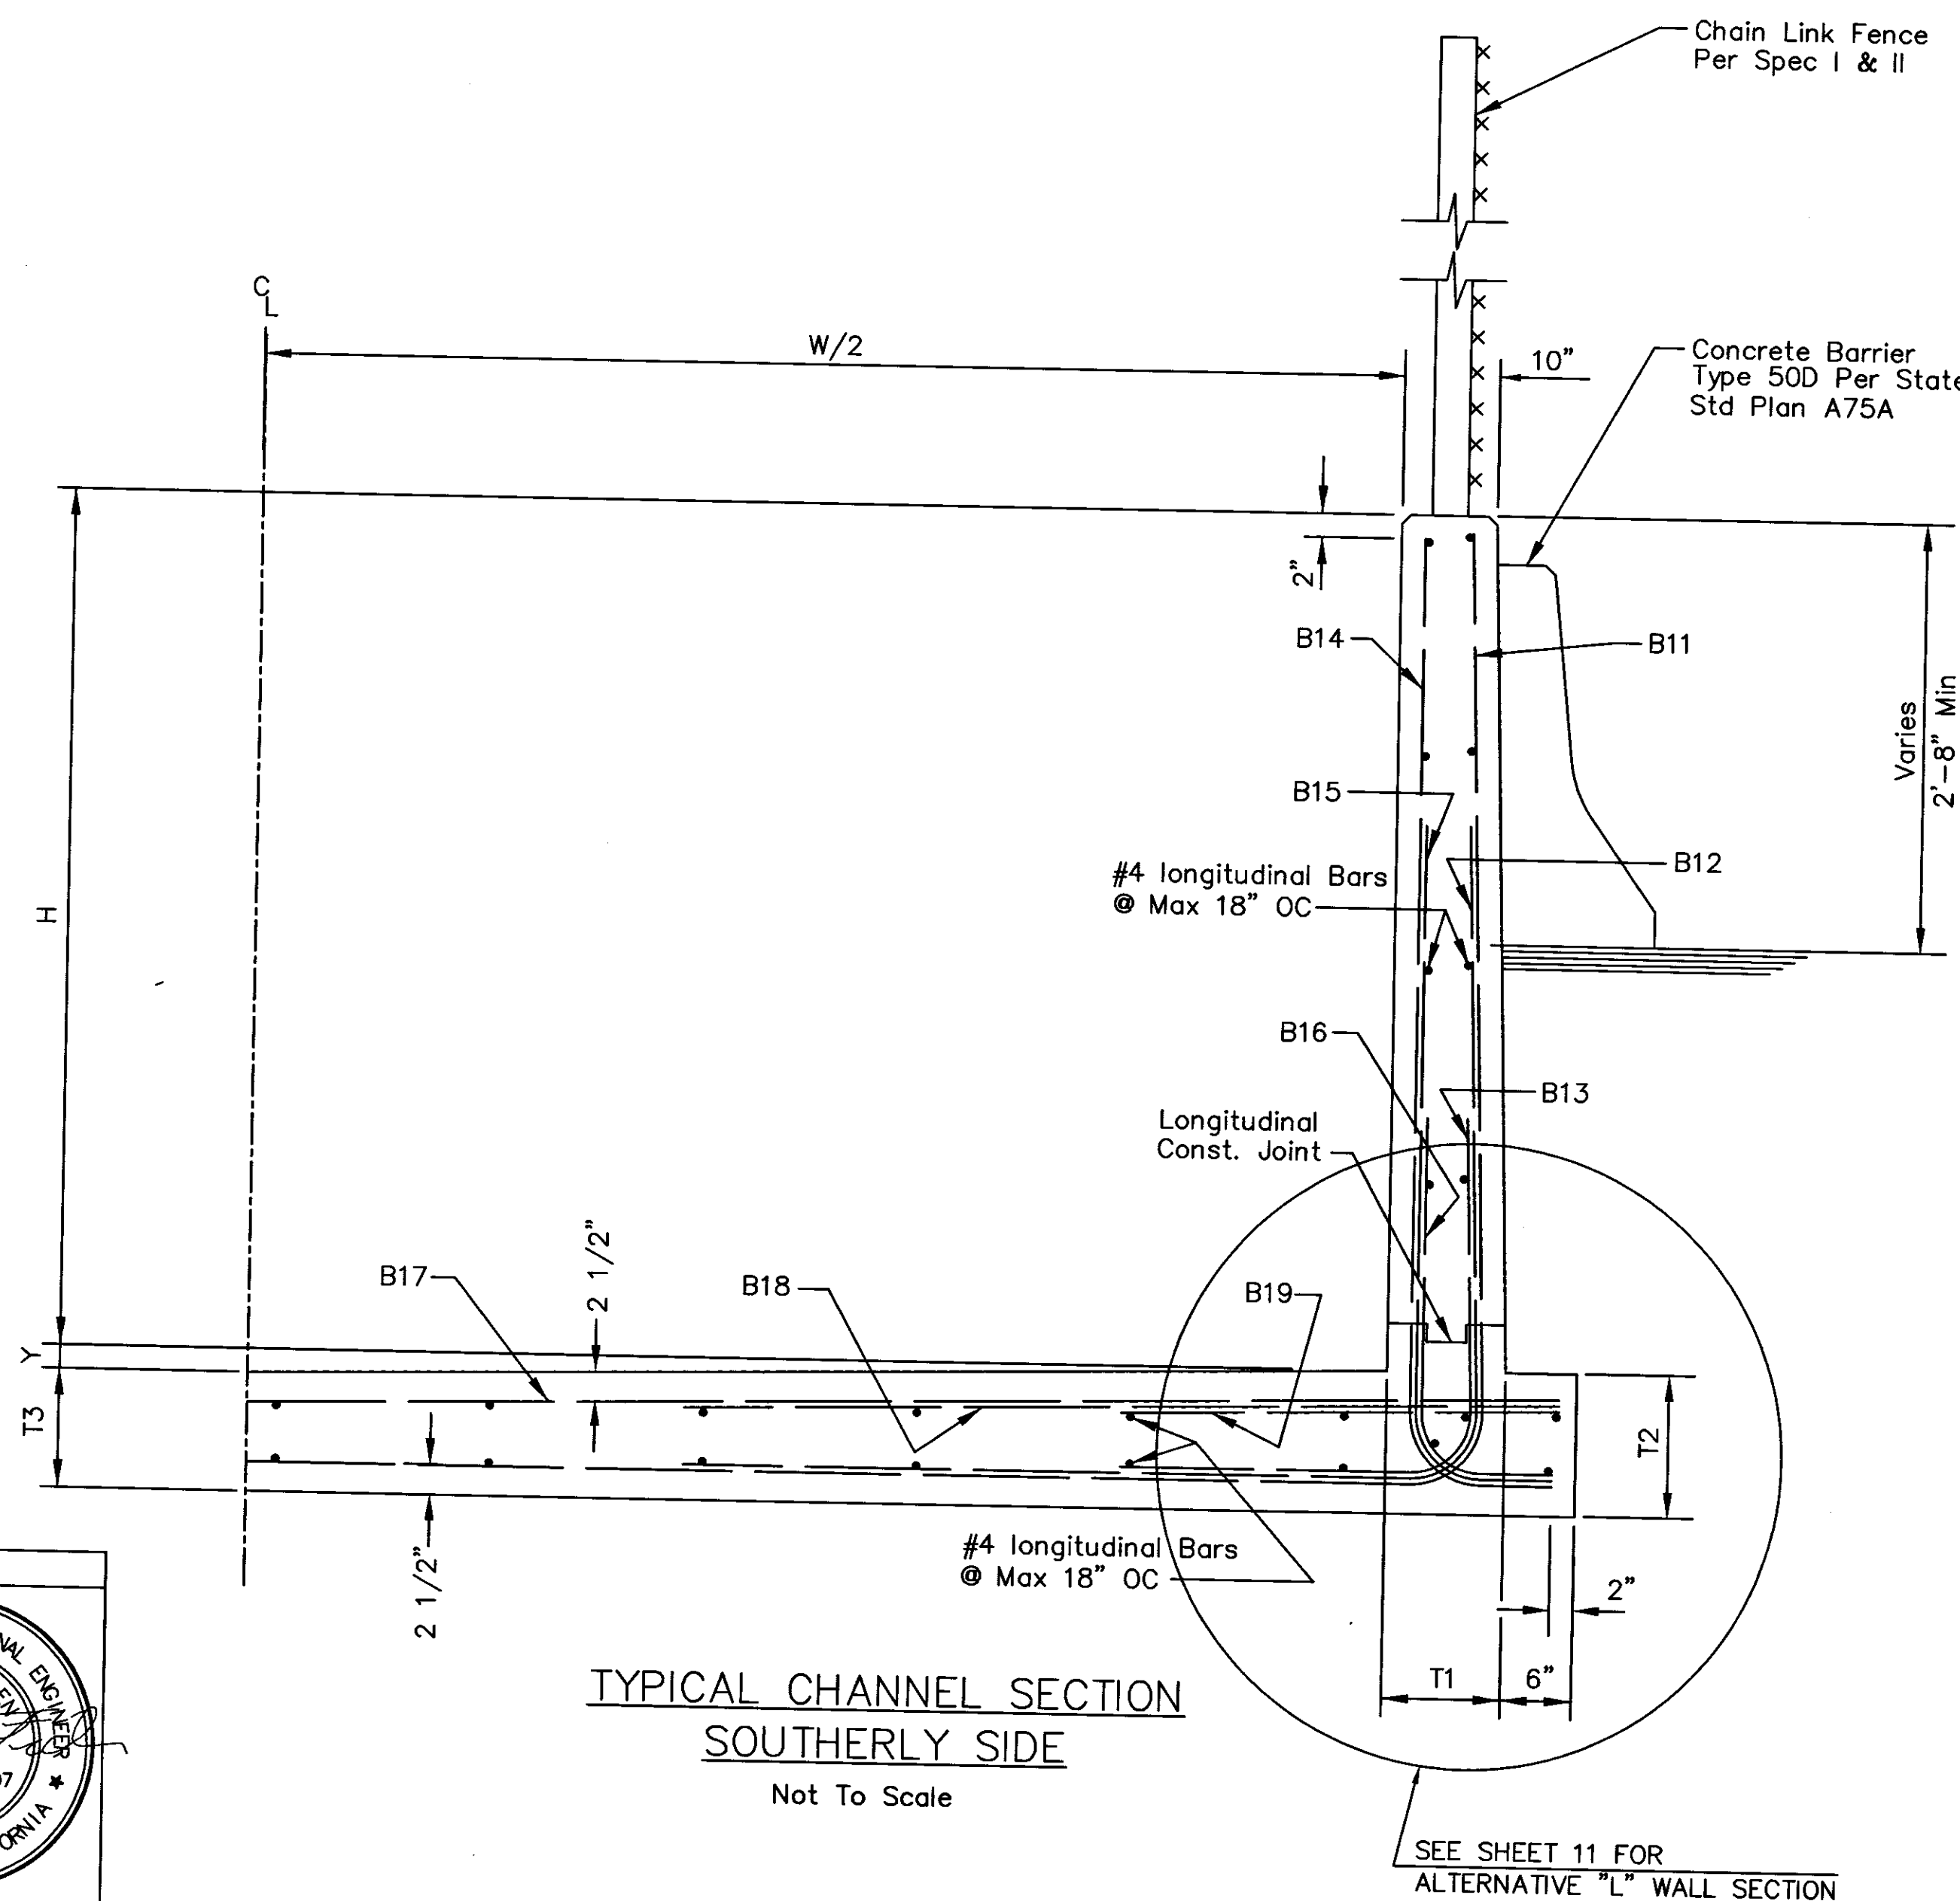


TYPICAL CHANNEL SECTION
SOUTHERLY SIDE

Not To Scale




SEE SHEET 11 FOR
ALTERNATIVE "L" WALL SECTION

STRUCTURAL DESIGN CRITERIA
LACFCD STRUCTURAL DESIGN MANUAL
DATED APRIL 1982
LIVE LOADS: H20-S16-44 UNLESS
NOTED OTHERWISE
DEAD LOADS: DRY BACKFILL= 40PCF
EQUIVALENT FLUID PRESSURE
FLOODED BACKFILL= 62.5 PCF
EQUIVALENT FLUID PRESSURE
INTERNAL WATER= 40 PCF NET
EQUIVALENT FLUID PRESSURE
ALLOWABLE STRESSES:
FC= 4000 PSI
FC = 1800 PSI
FS = 24000 PSI
N = 8
SHEAR AND BOND STRESSES
PER ACI 318-63
FOUNDATION MODULUS, K= 165 PCI

REVISIONS				SAN BERNARDINO COUNTY FLOOD CONTROL DISTRICT			
MARK	DATE	DESCRIPTION	BY	REINFORCED CONCRETE RECTANGULAR CHANNEL SCHEDULE (SOUTHERLY SIDE)			
PROJECT ENGR. RKR		DRAWN BY: RKR	DESIGNED BY: HMF	DATE 02/2004 SCALE NO SCALE FILE NO. 13 of 26			
SUBMITTED BY: 4/5/04 <i>James Borcut</i>		RECOMMENDED BY: <i>David Allen</i> 4/5/04					
APPROVED BY: 4/4/04		ASST. FLOOD CONTROL ENGINEER <i>Richard J. Munn</i> FLOOD CONTROL ENGINEER					

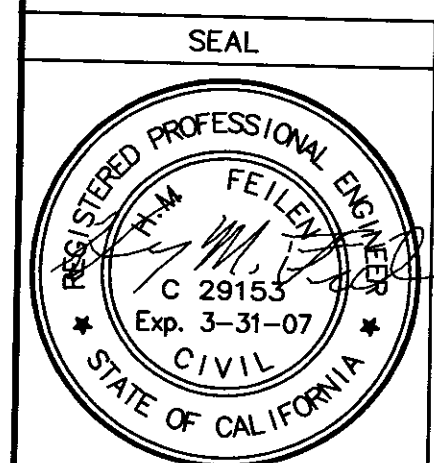

PREPARED FOR
P&D Technologies
1100 Town & Country, Ste 300
Orange, CA 92668
(714) 835-4447
DATE: 2/27/04

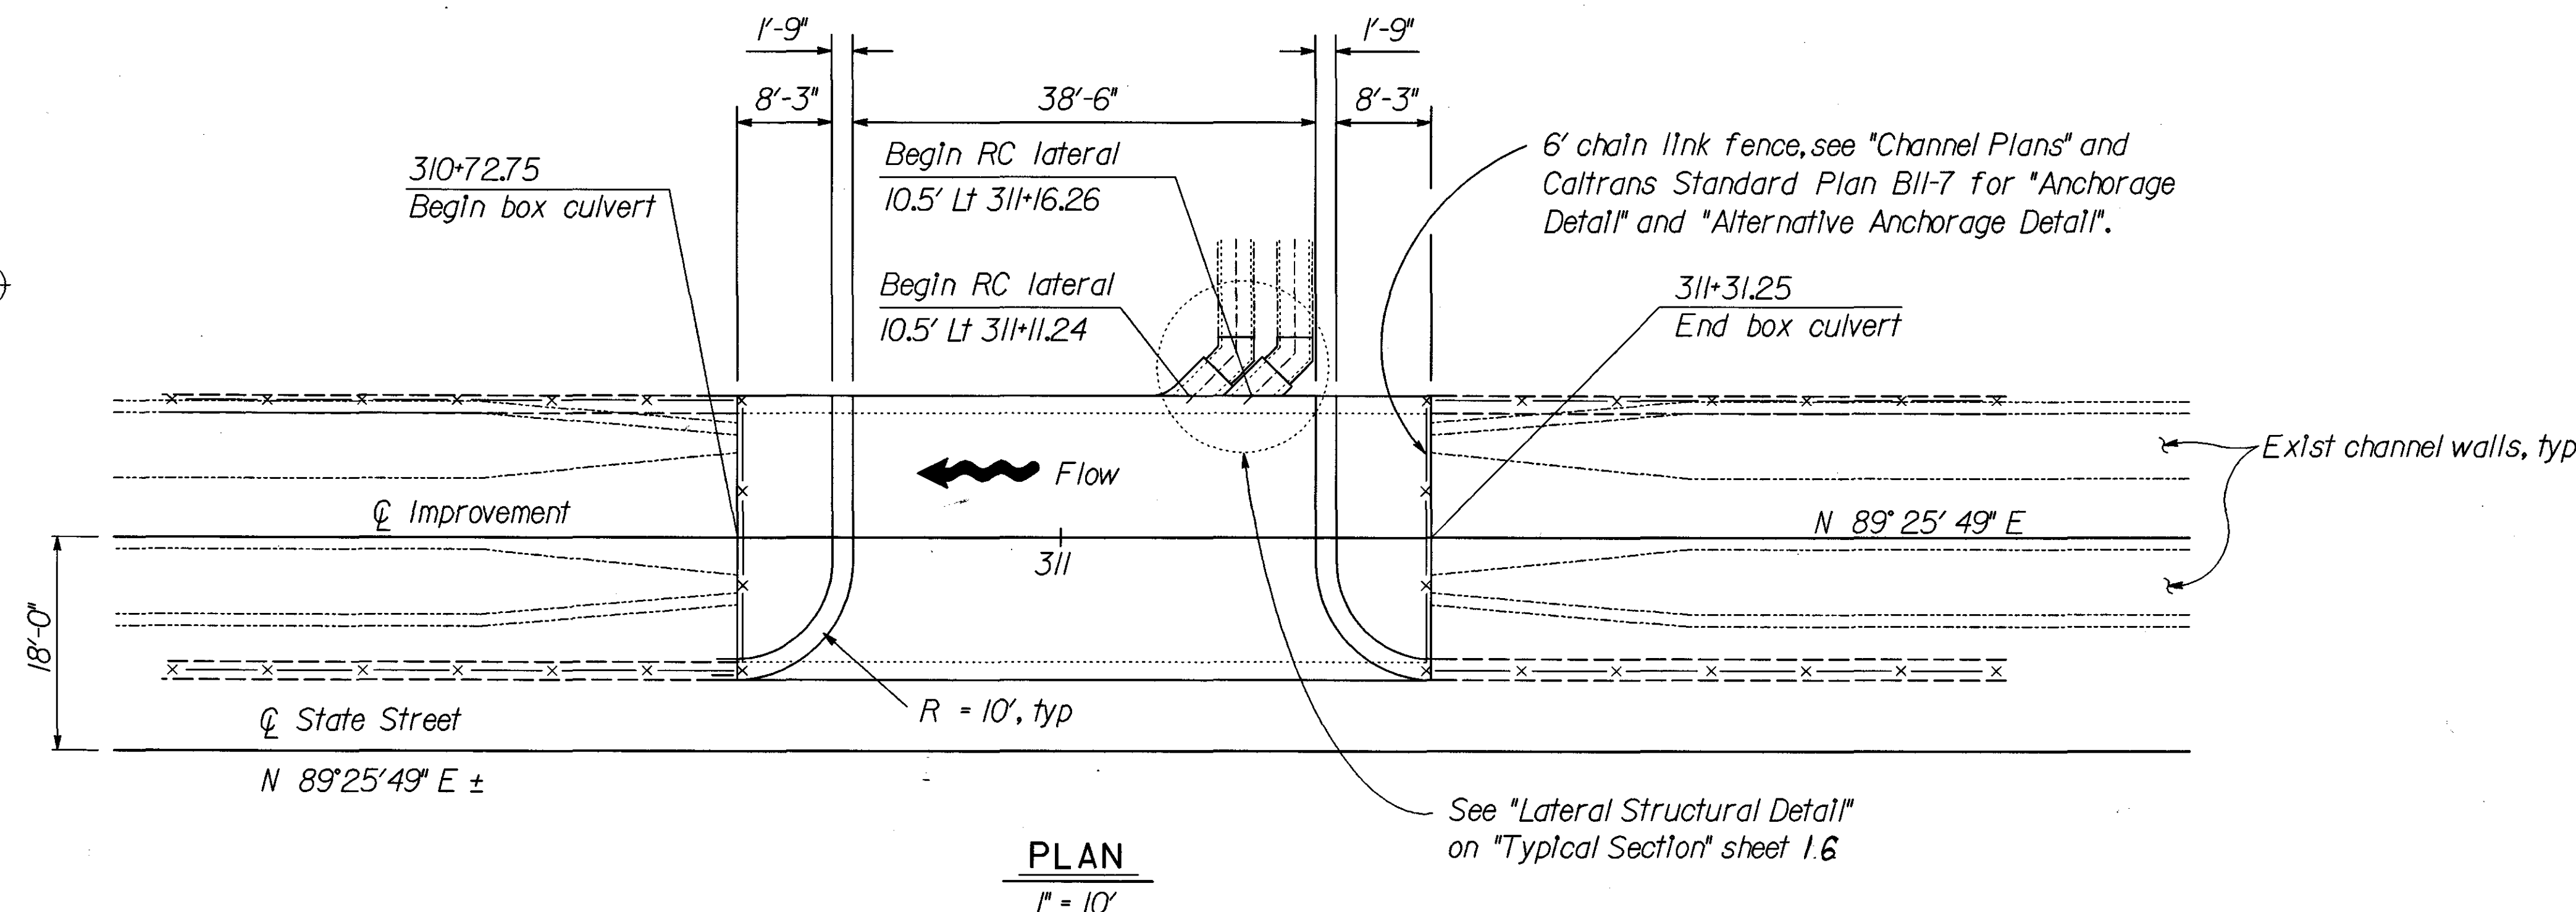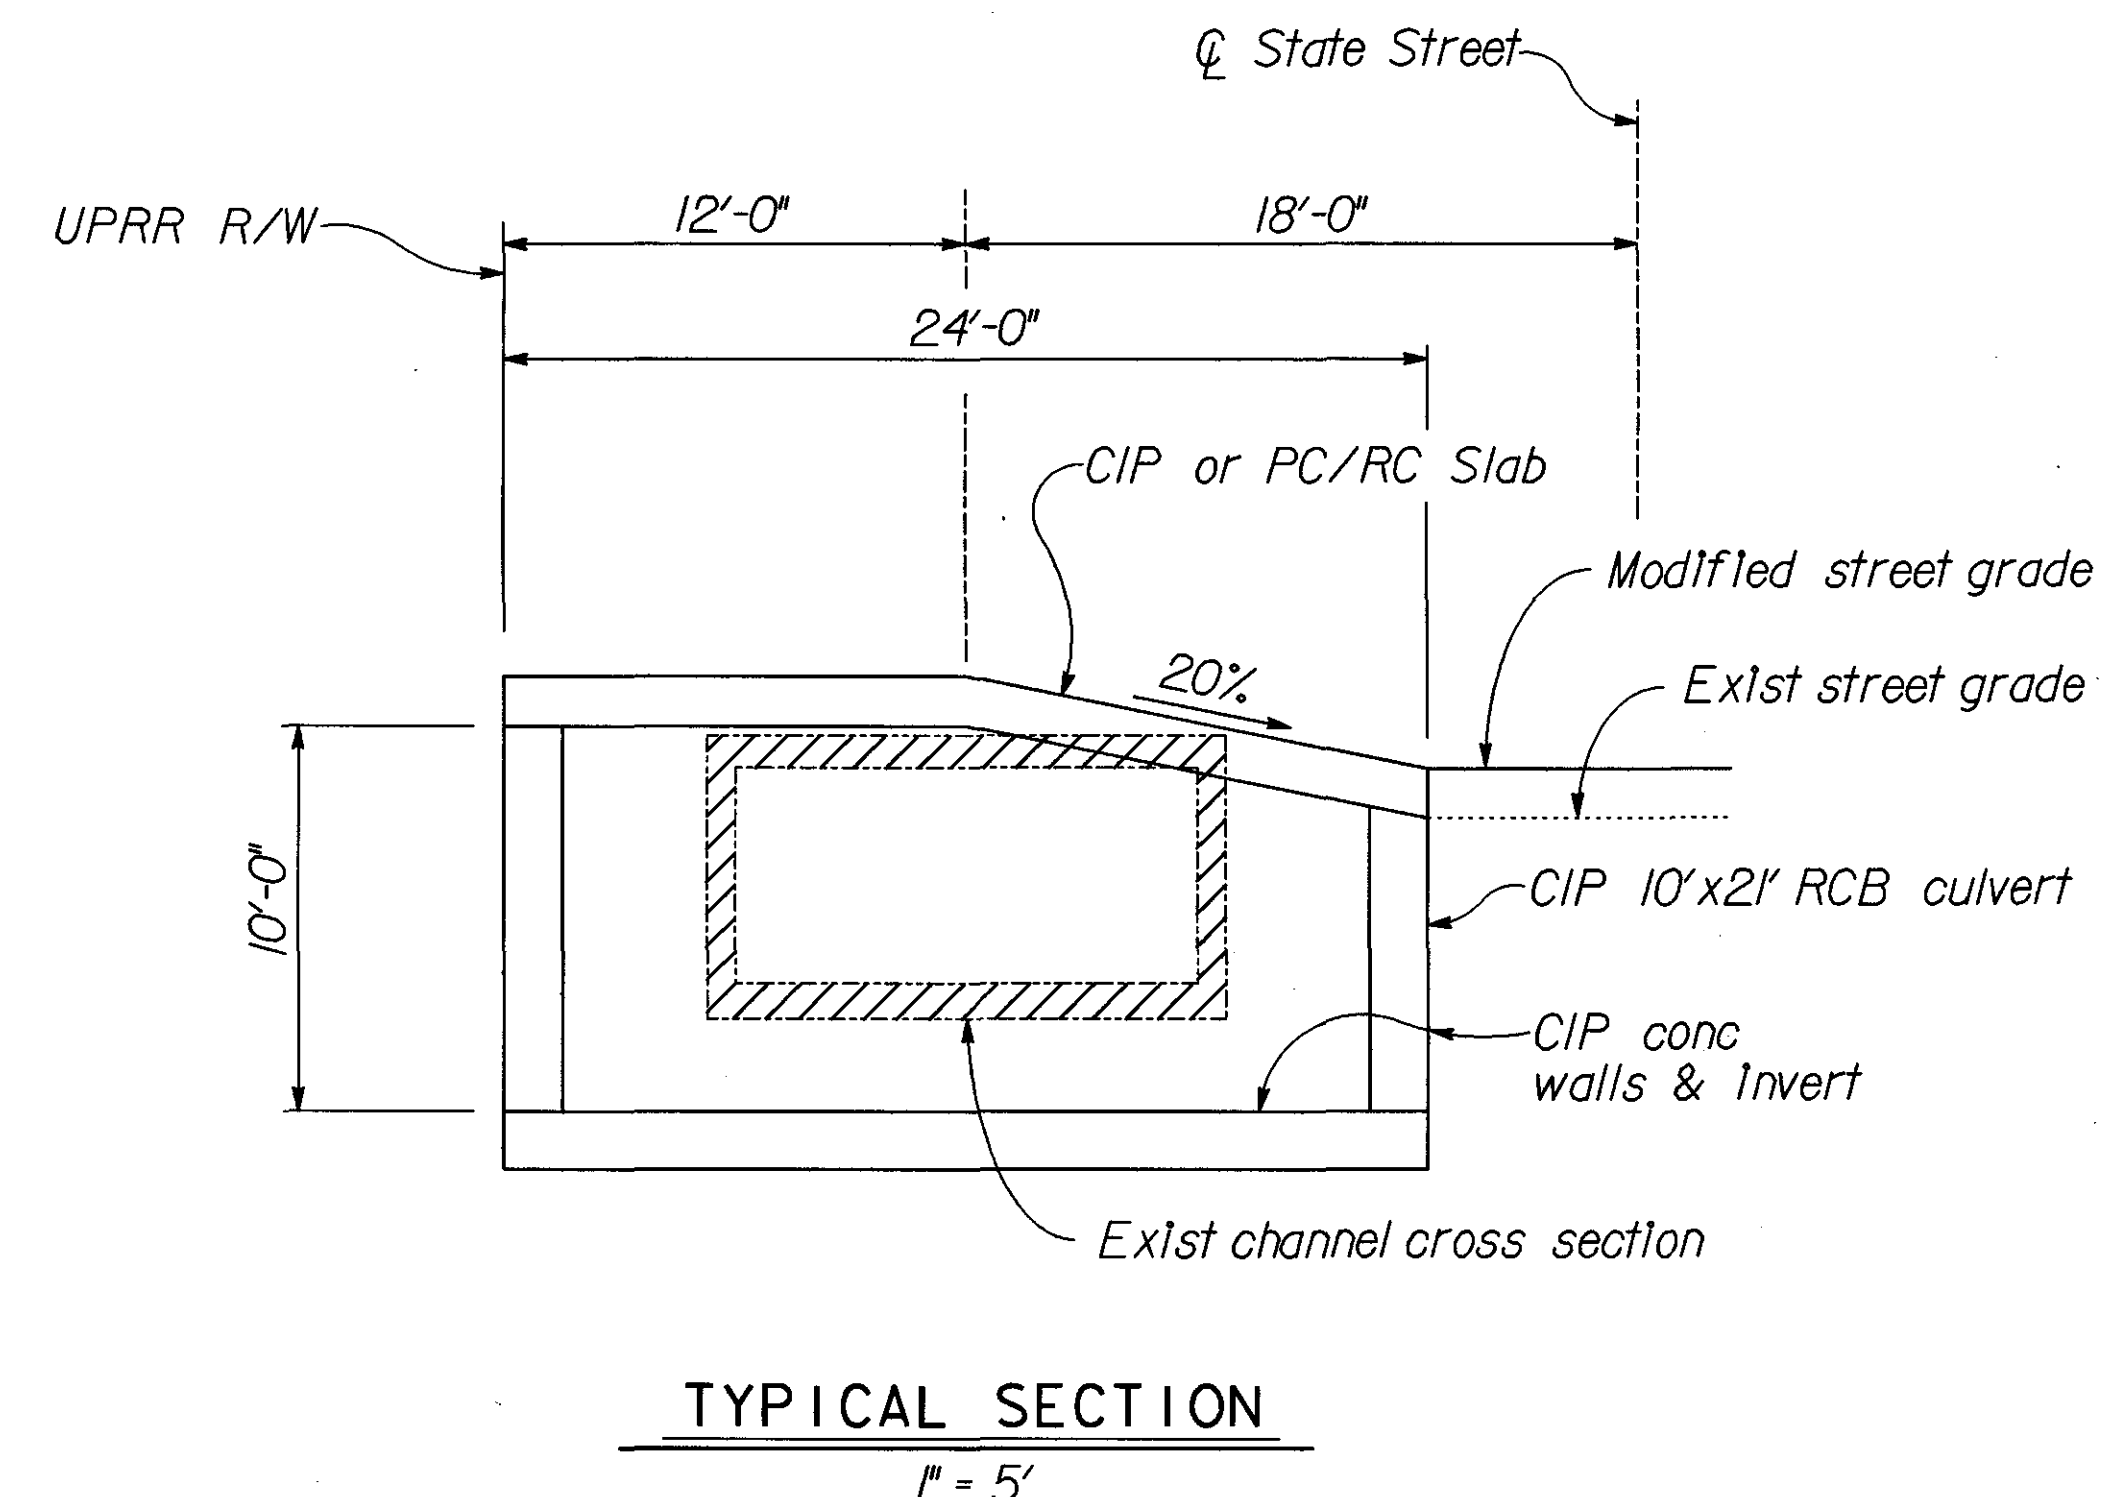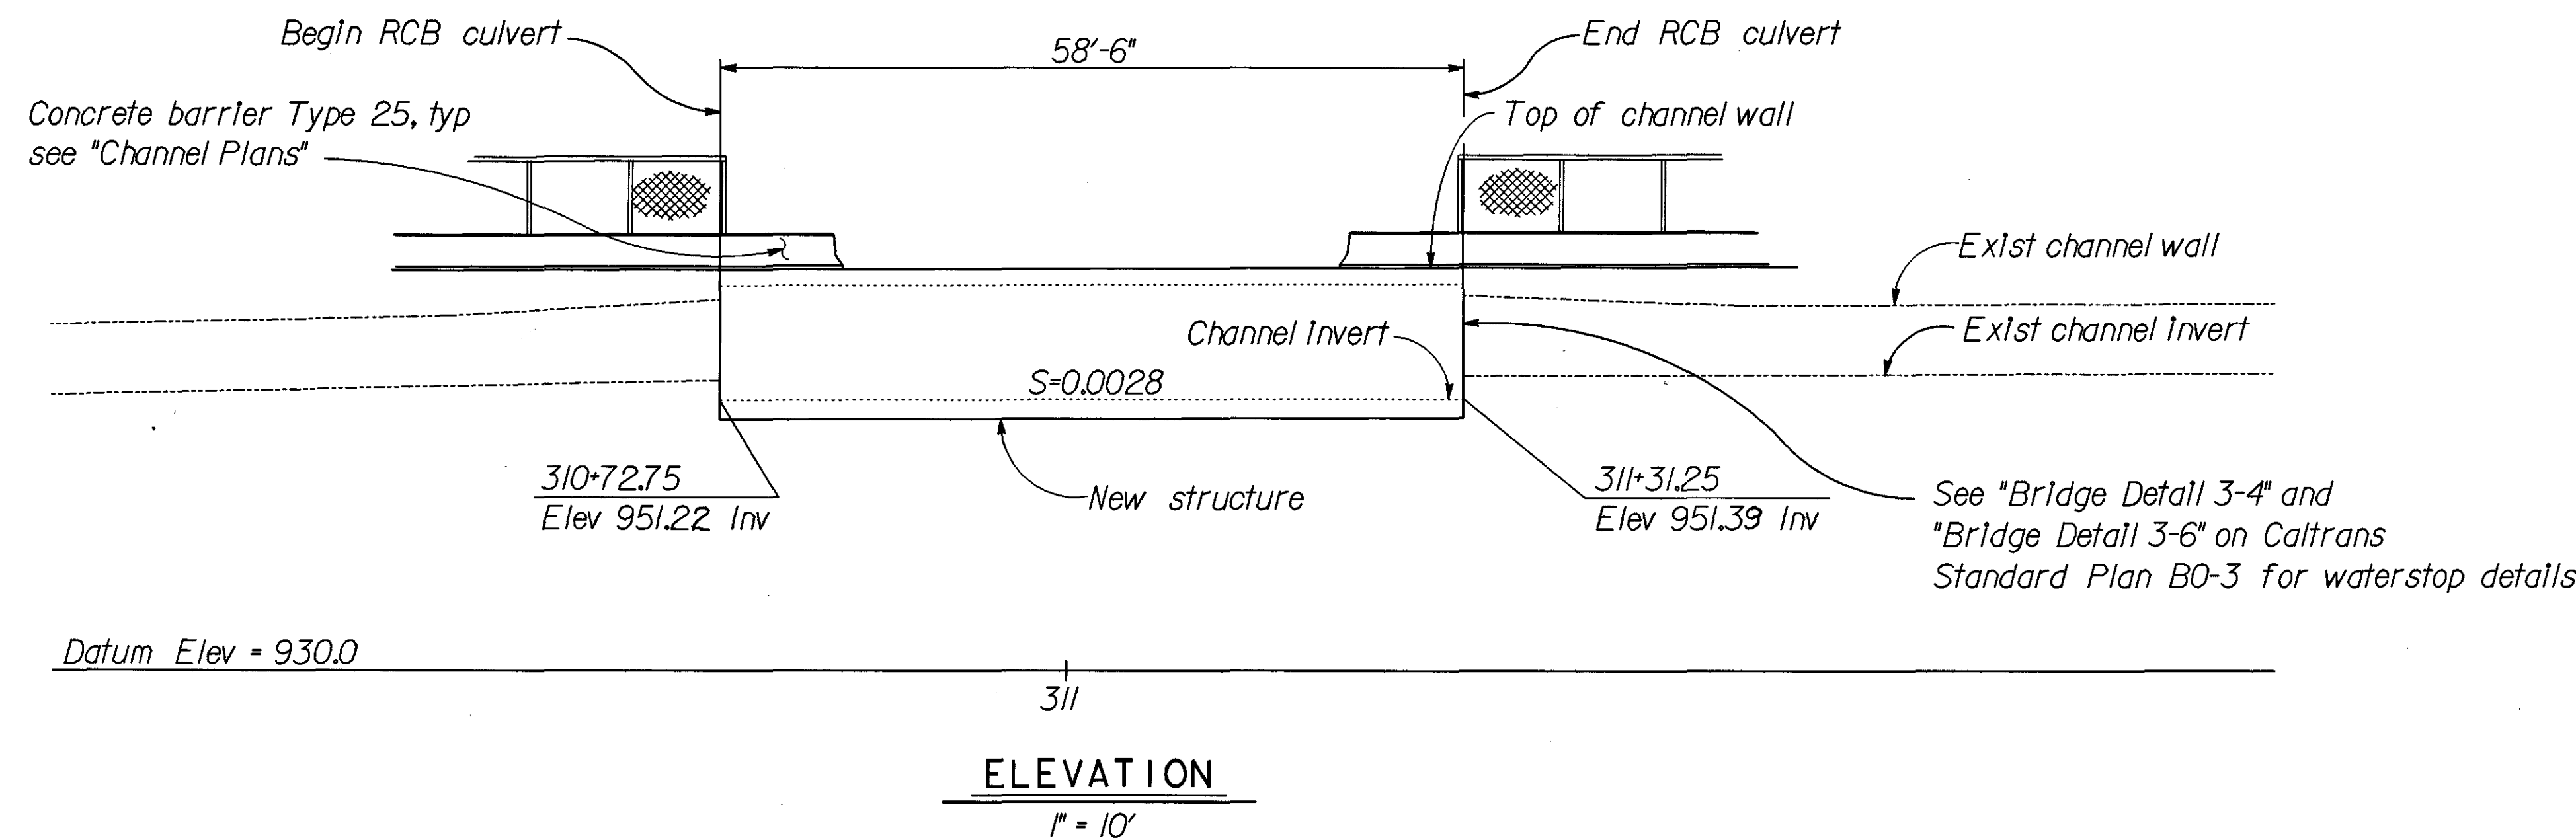

INDEX TO PLANS

Sheet No.	Title
14	General Plan
15	Foundation Plan
16	Miscellaneous Details

CALTRANS STANDARD PLANS DATED JULY, 1992

Sheet No.	Title
A10A	Abbreviations
A10B	Symbols
A62E	Excavation And Backfill Cast-In-Place
	Reinforced Concrete Box And Arch Culverts
B0-3	Bridge Details
B11-7	Chain Link Railing

LEGEND

-----	Denotes existing structure
-----	Denotes new construction
	Denotes concrete removal
-x-x-	Denotes chain link fence

GENERAL NOTES LOAD FACTOR DESIGN

Design: Bridge design specifications
(1983 AASHTO with Interims and Revisions by CALTRANS)

Dead Load :

(1) Vertical earth pressure : 140 pcf
Horizontal earth pressure : 100 pcf

(2) Vertical earth pressure : 140 pcf
Horizontal earth pressure : 35 pcf

Live Load : HS20-44

Reinforced concrete:

$f'_c = 4,000$ psi (concrete compressive strength at 28 days) for RCB Culvert


$f_y = 60,000$ psi (yield strength of reinforcement)

APWA STANDARD PLANS DATED 1992

Sheet No.	Title
333-0	Junction Structure - Pipe to RCB

Notes :

- The Contractor shall verify all controlling field dimensions before ordering or fabricating any material.
- For log of test borings, see Geotechnical Investigation Report Bridges and/or Culverts at Ramona Avenue and Monte Vista Avenue West Street Storm Drain San Bernardino County, California dated June 21, 1993

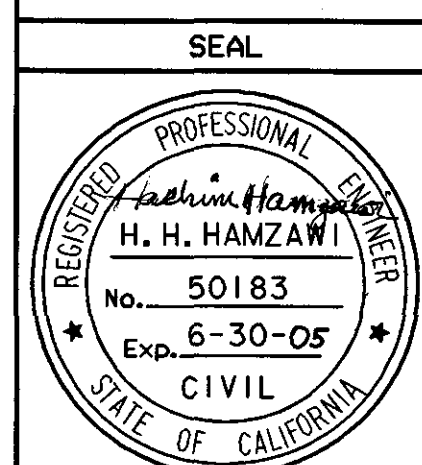


PREPARED FOR

P&D Consultants
1100 Town & Country, Ste 300
Orange, CA 92668 (714) 835-4447

DOKKEN ENGINEERING
3054 Gold Canal Drive
Rancho Cordova, CA 95670
(916) 858-0642

REVISIONS				SAN BERNARDINO COUNTY FLOOD CONTROL DISTRICT			
MARK	DATE	DESCRIPTION	BY				
PROJECT ENGR. DRAWN BY: DESIGNED BY:							
SUBMITTED BY: 4/5/04 James Borucki							
RECOMMENDED BY: 4/5/04 David Olson							
APPROVED BY: 4/6/04							
				DATE	SCALE	FILE NO.	DRWG. NO.
					AS NOTED		14 of 26

8866GOLDEN REV.B KD 4-21-00

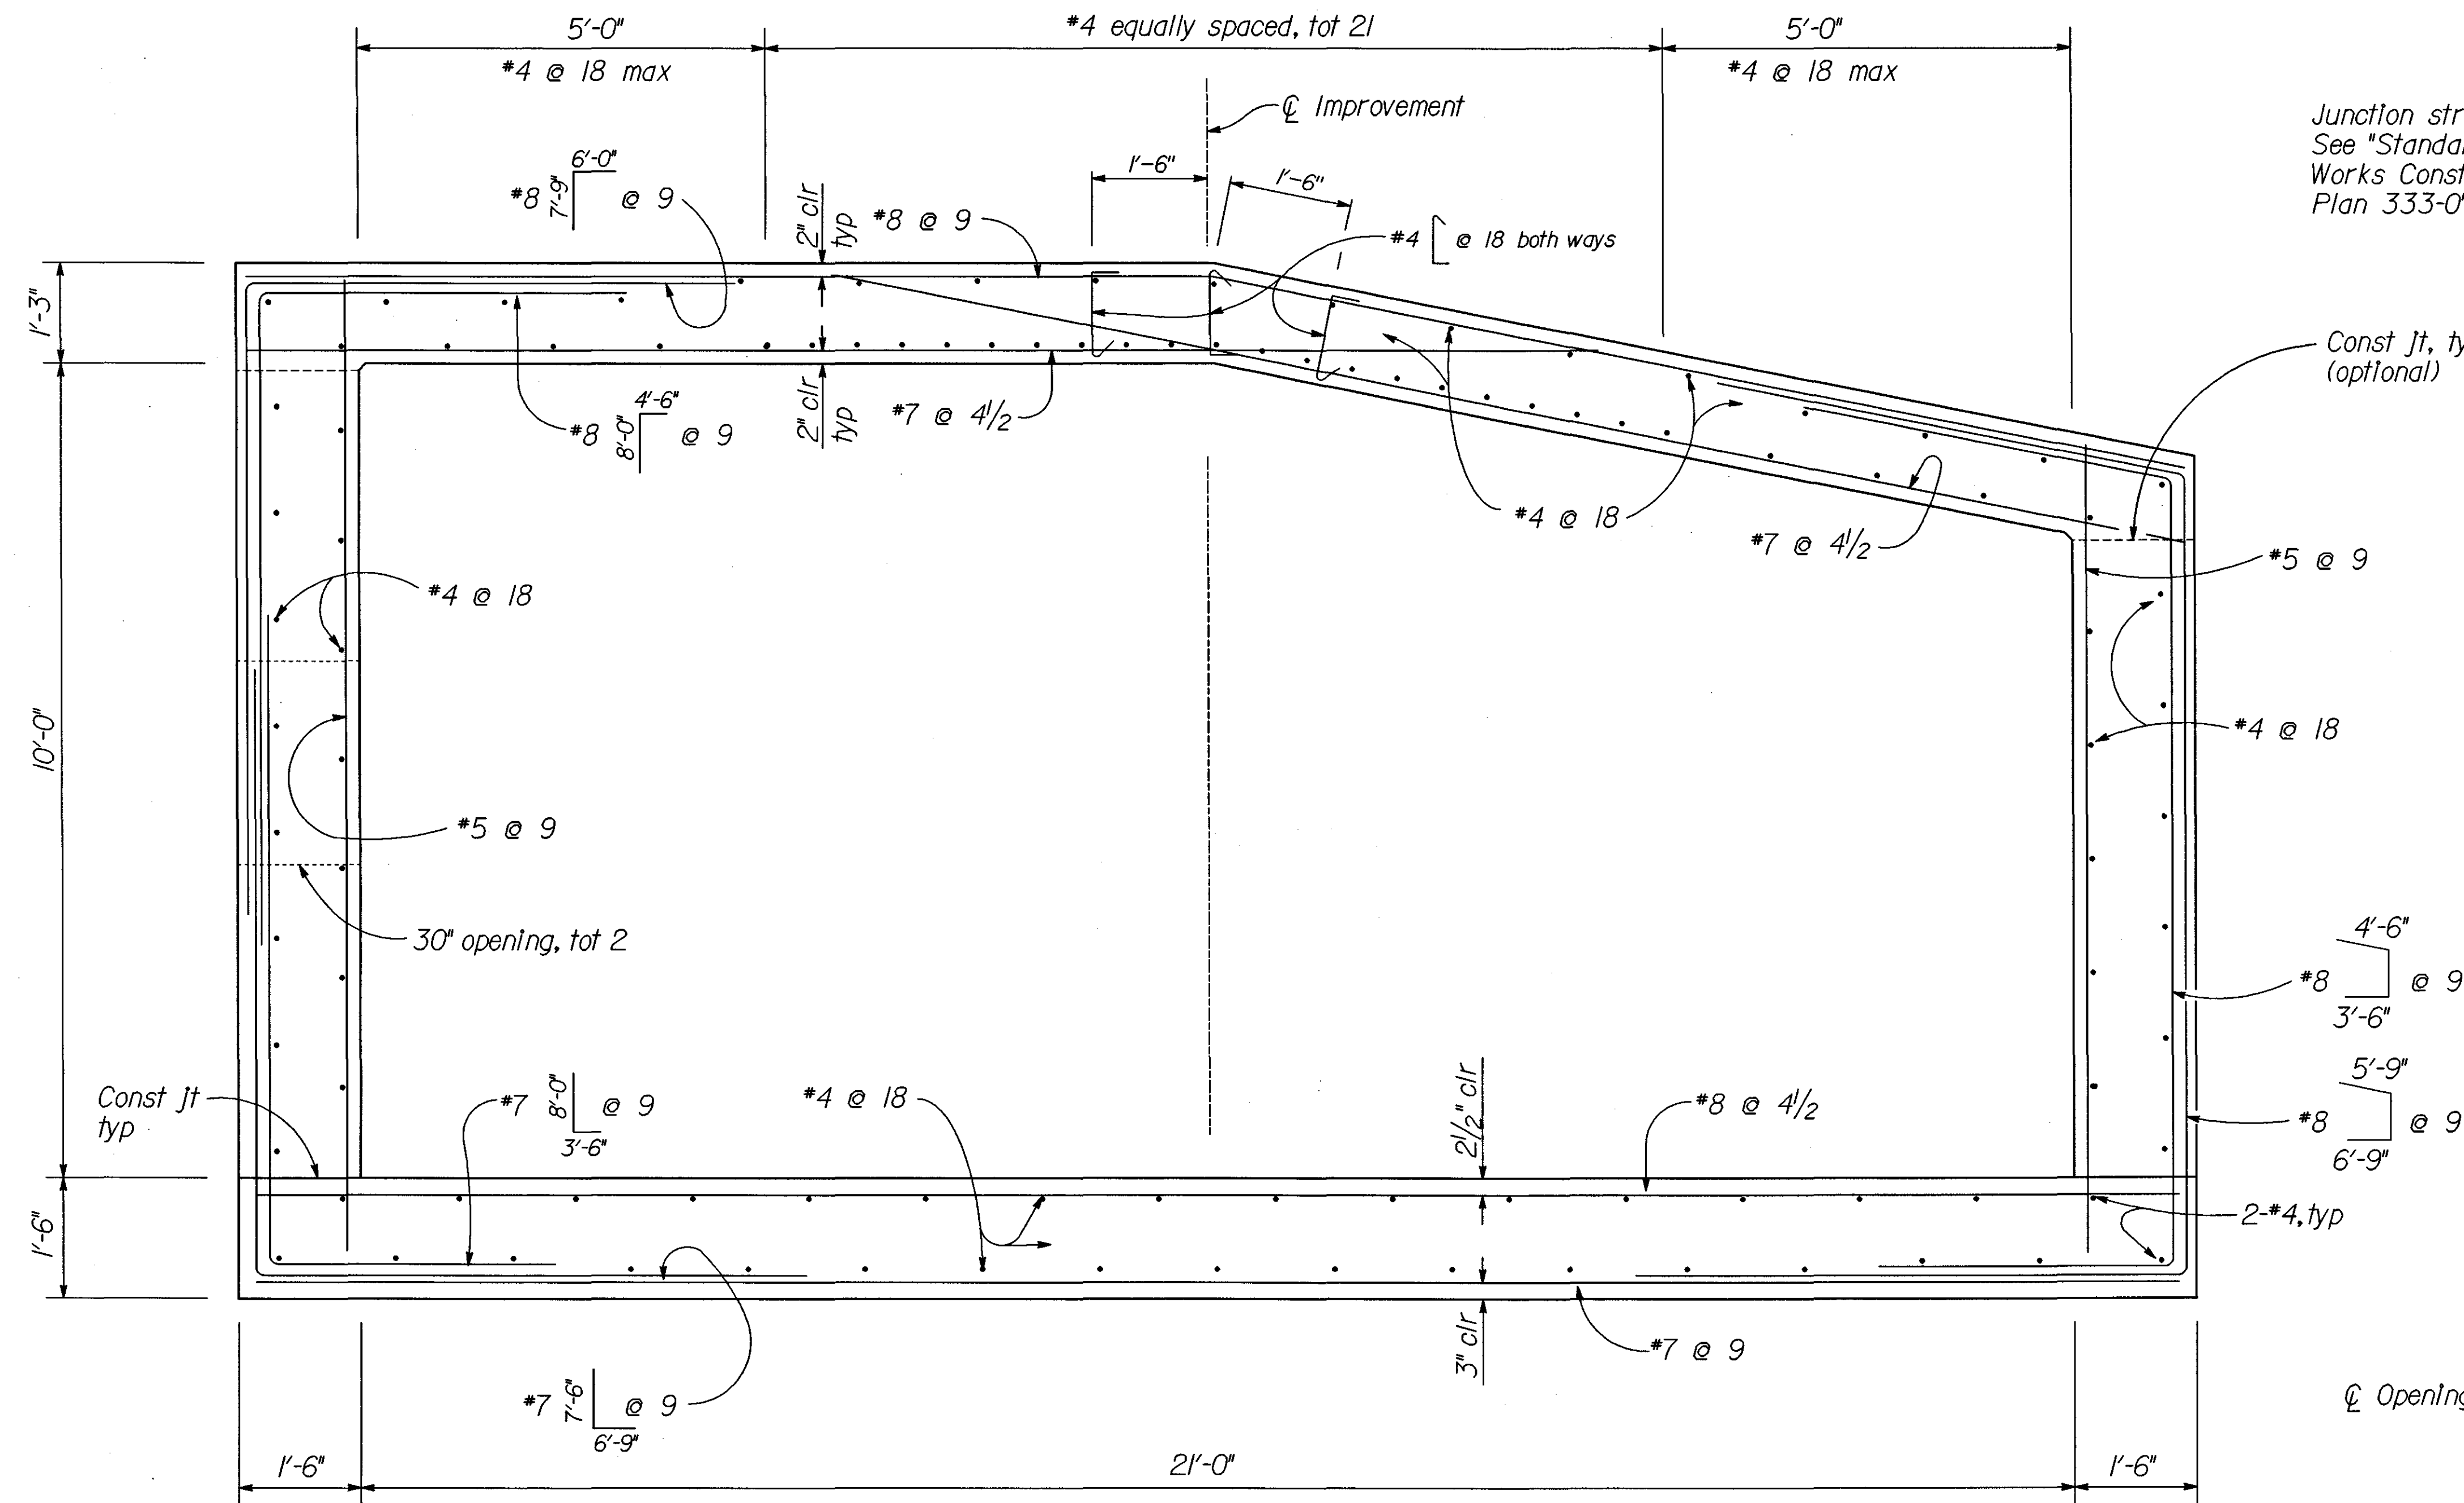

TYPICAL SECTION
3/4" = 1'-0"

Junction structure - Pipe to RCB.
See "Standard Plans for Public
Works Construction" on "Standard
Plan 333-0" sheet

Const Jt, typ
(optional)

#5 @ 9

#4 @ 18

#8 @ 9
4'-6"
3'-6"

#8 @ 9
5'-9"
6'-9"


2-#4, typ

Ø Openings


See typical section reinf

LEGEND

- Denotes existing structure
- Denotes new construction

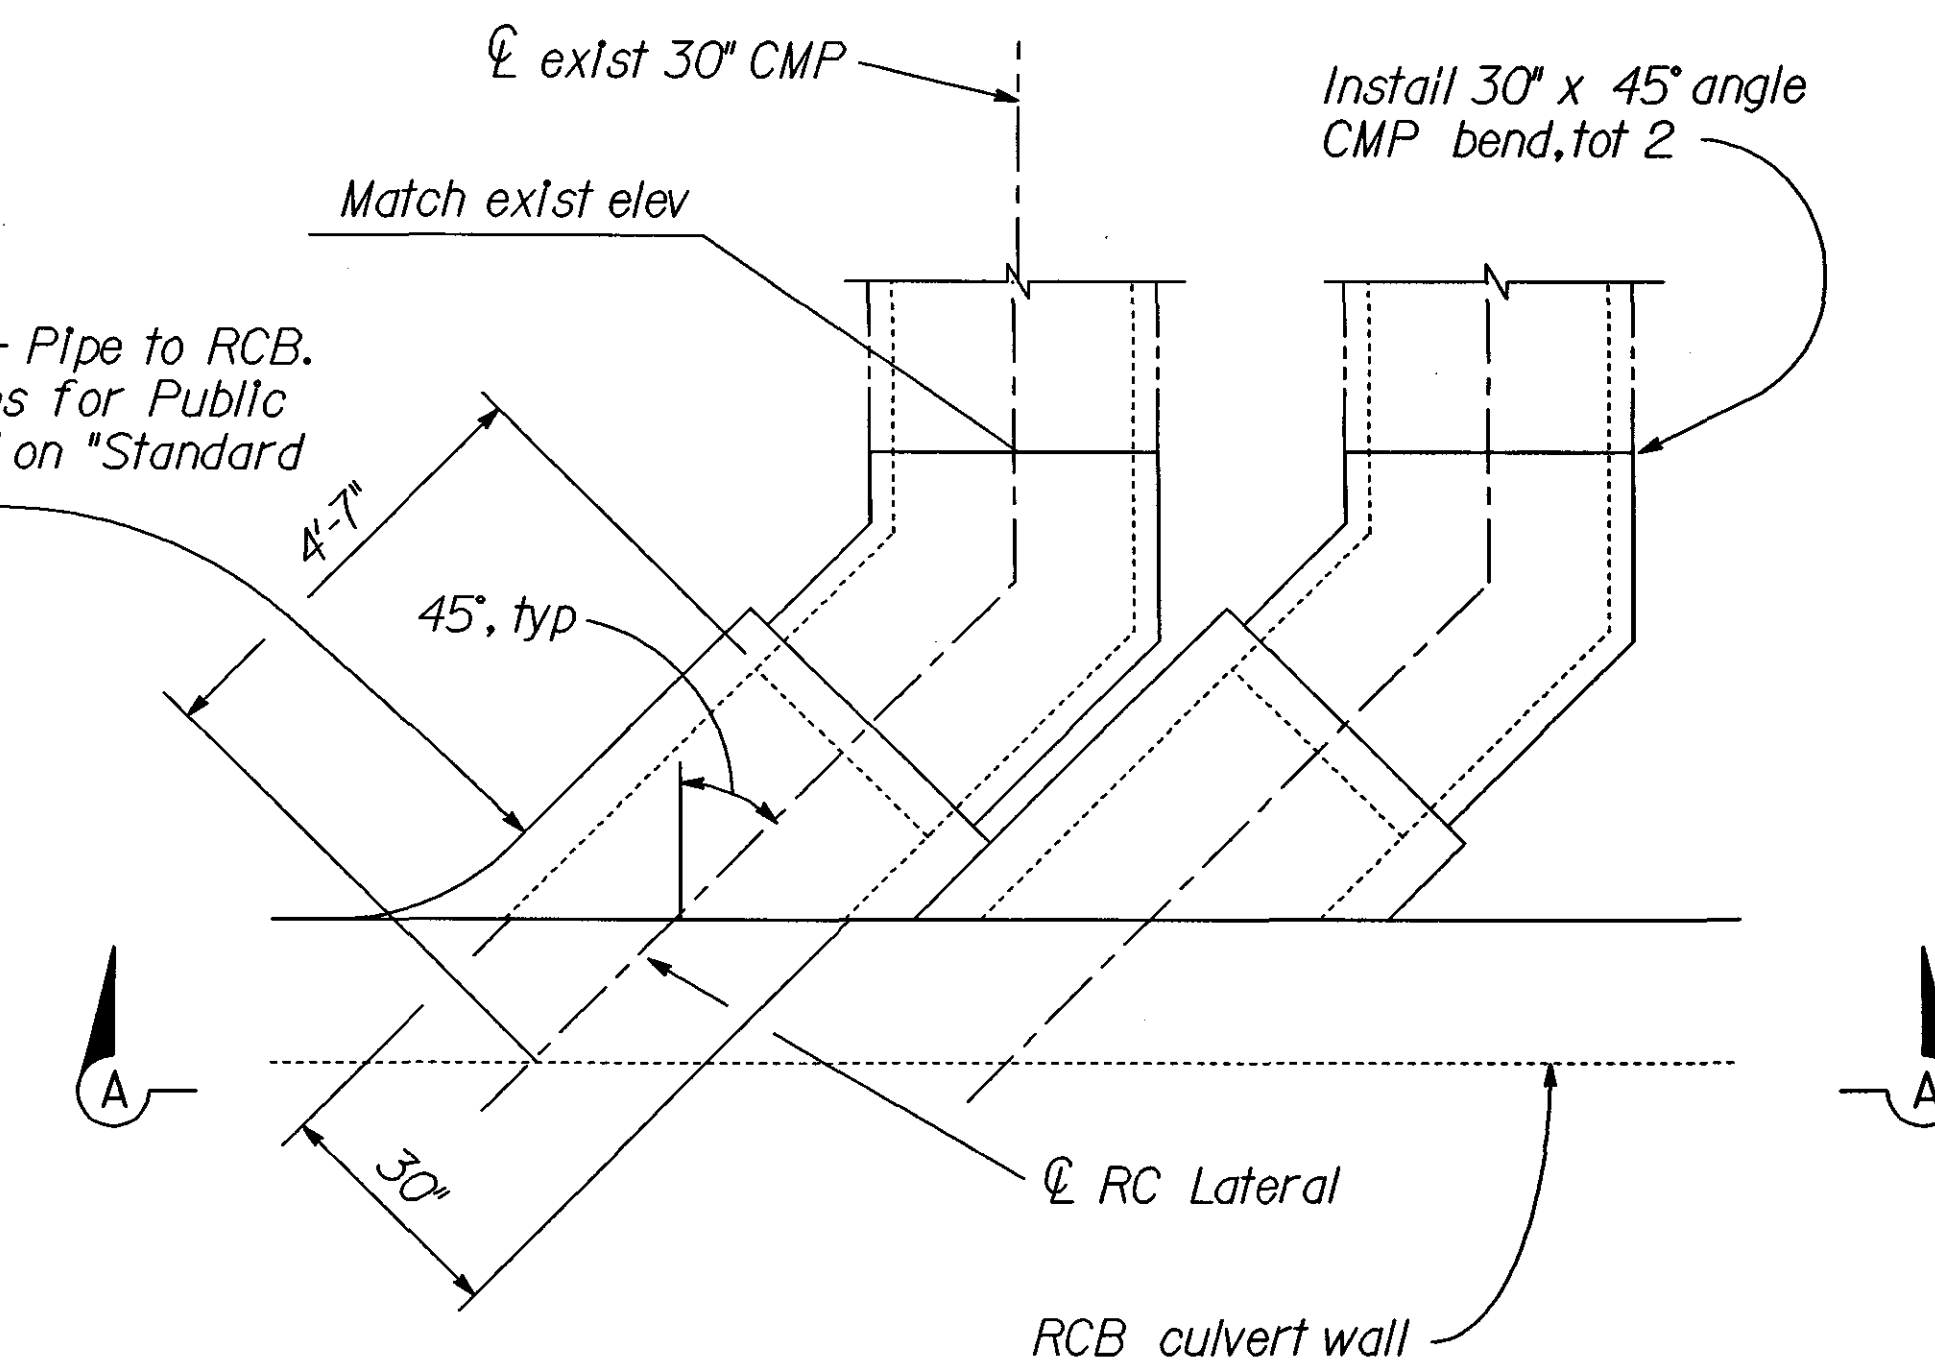


LATERAL / RCB JUNCTION DETAIL
1/2" = 1'-0"

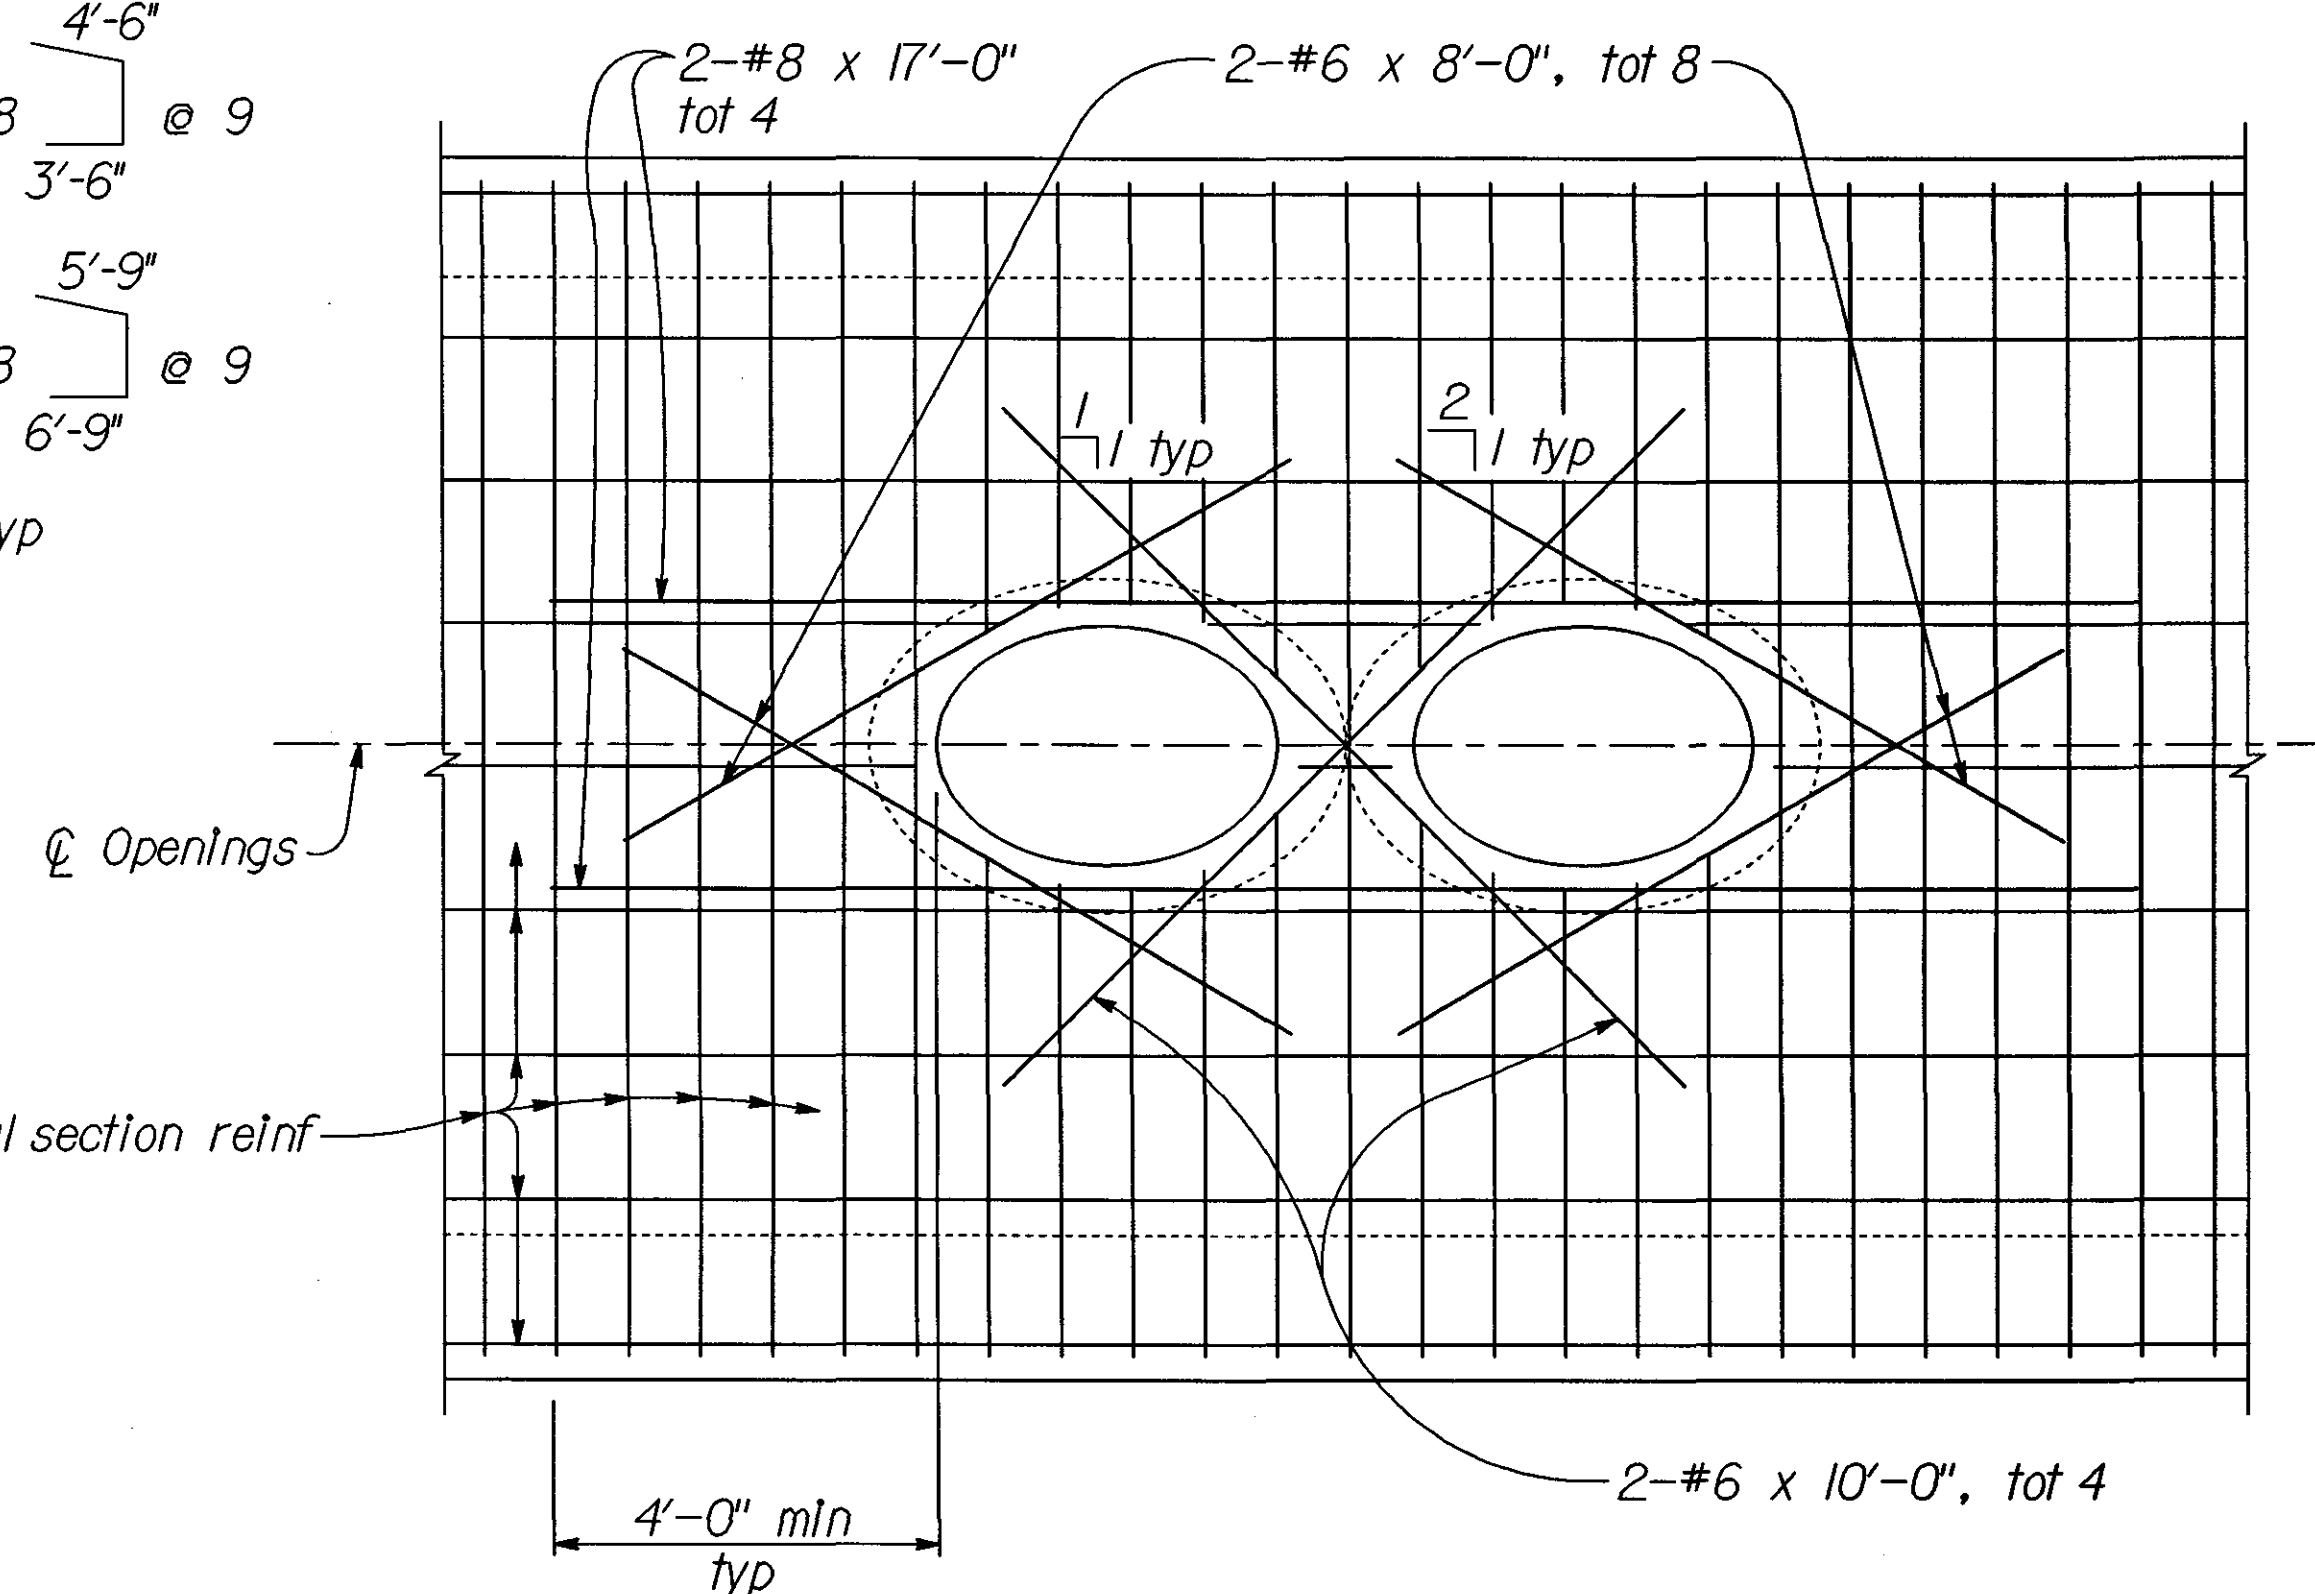

VIEW A-A
1/2" = 1'-0"

Notes :

- The Contractor shall verify all controlling field dimensions before ordering or fabricating any material.


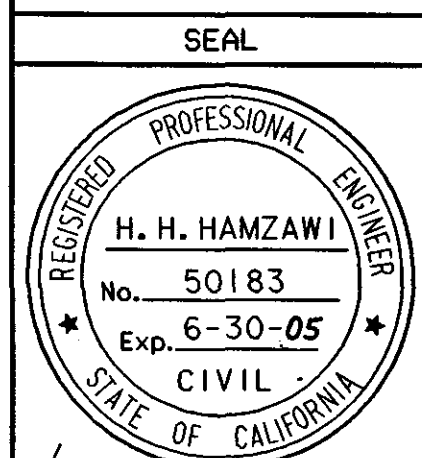


PREPARED FOR

P&D Consultants
1100 Town & Country, Ste 300
Orange, CA 92668 (714) 835-4447

DOKKEN
ENGINEERING
3054 Gold Canal Drive
Rancho Cordova, CA 95670
(916) 858-0642

REVISIONS				SAN BERNARDINO COUNTY FLOOD CONTROL DISTRICT			
MARK	DATE	DESCRIPTION	BY	PRIVATE ACCESS #4 CULVERT AT GRAND AVENUE			
				TYPICAL SECTION			
PROJECT ENGR. DRAWN BY: DESIGNED BY:				DATE	SCALE	FILE NO.	DRWG. NO.
SUBMITTED BY: 4/5/04 James Borchert				AS NOTED			16 OF 26
RECOMMENDED BY: 4/6/04 James Borchert							
APPROVED BY: 4/6/04 Richard J. Mendenhall							

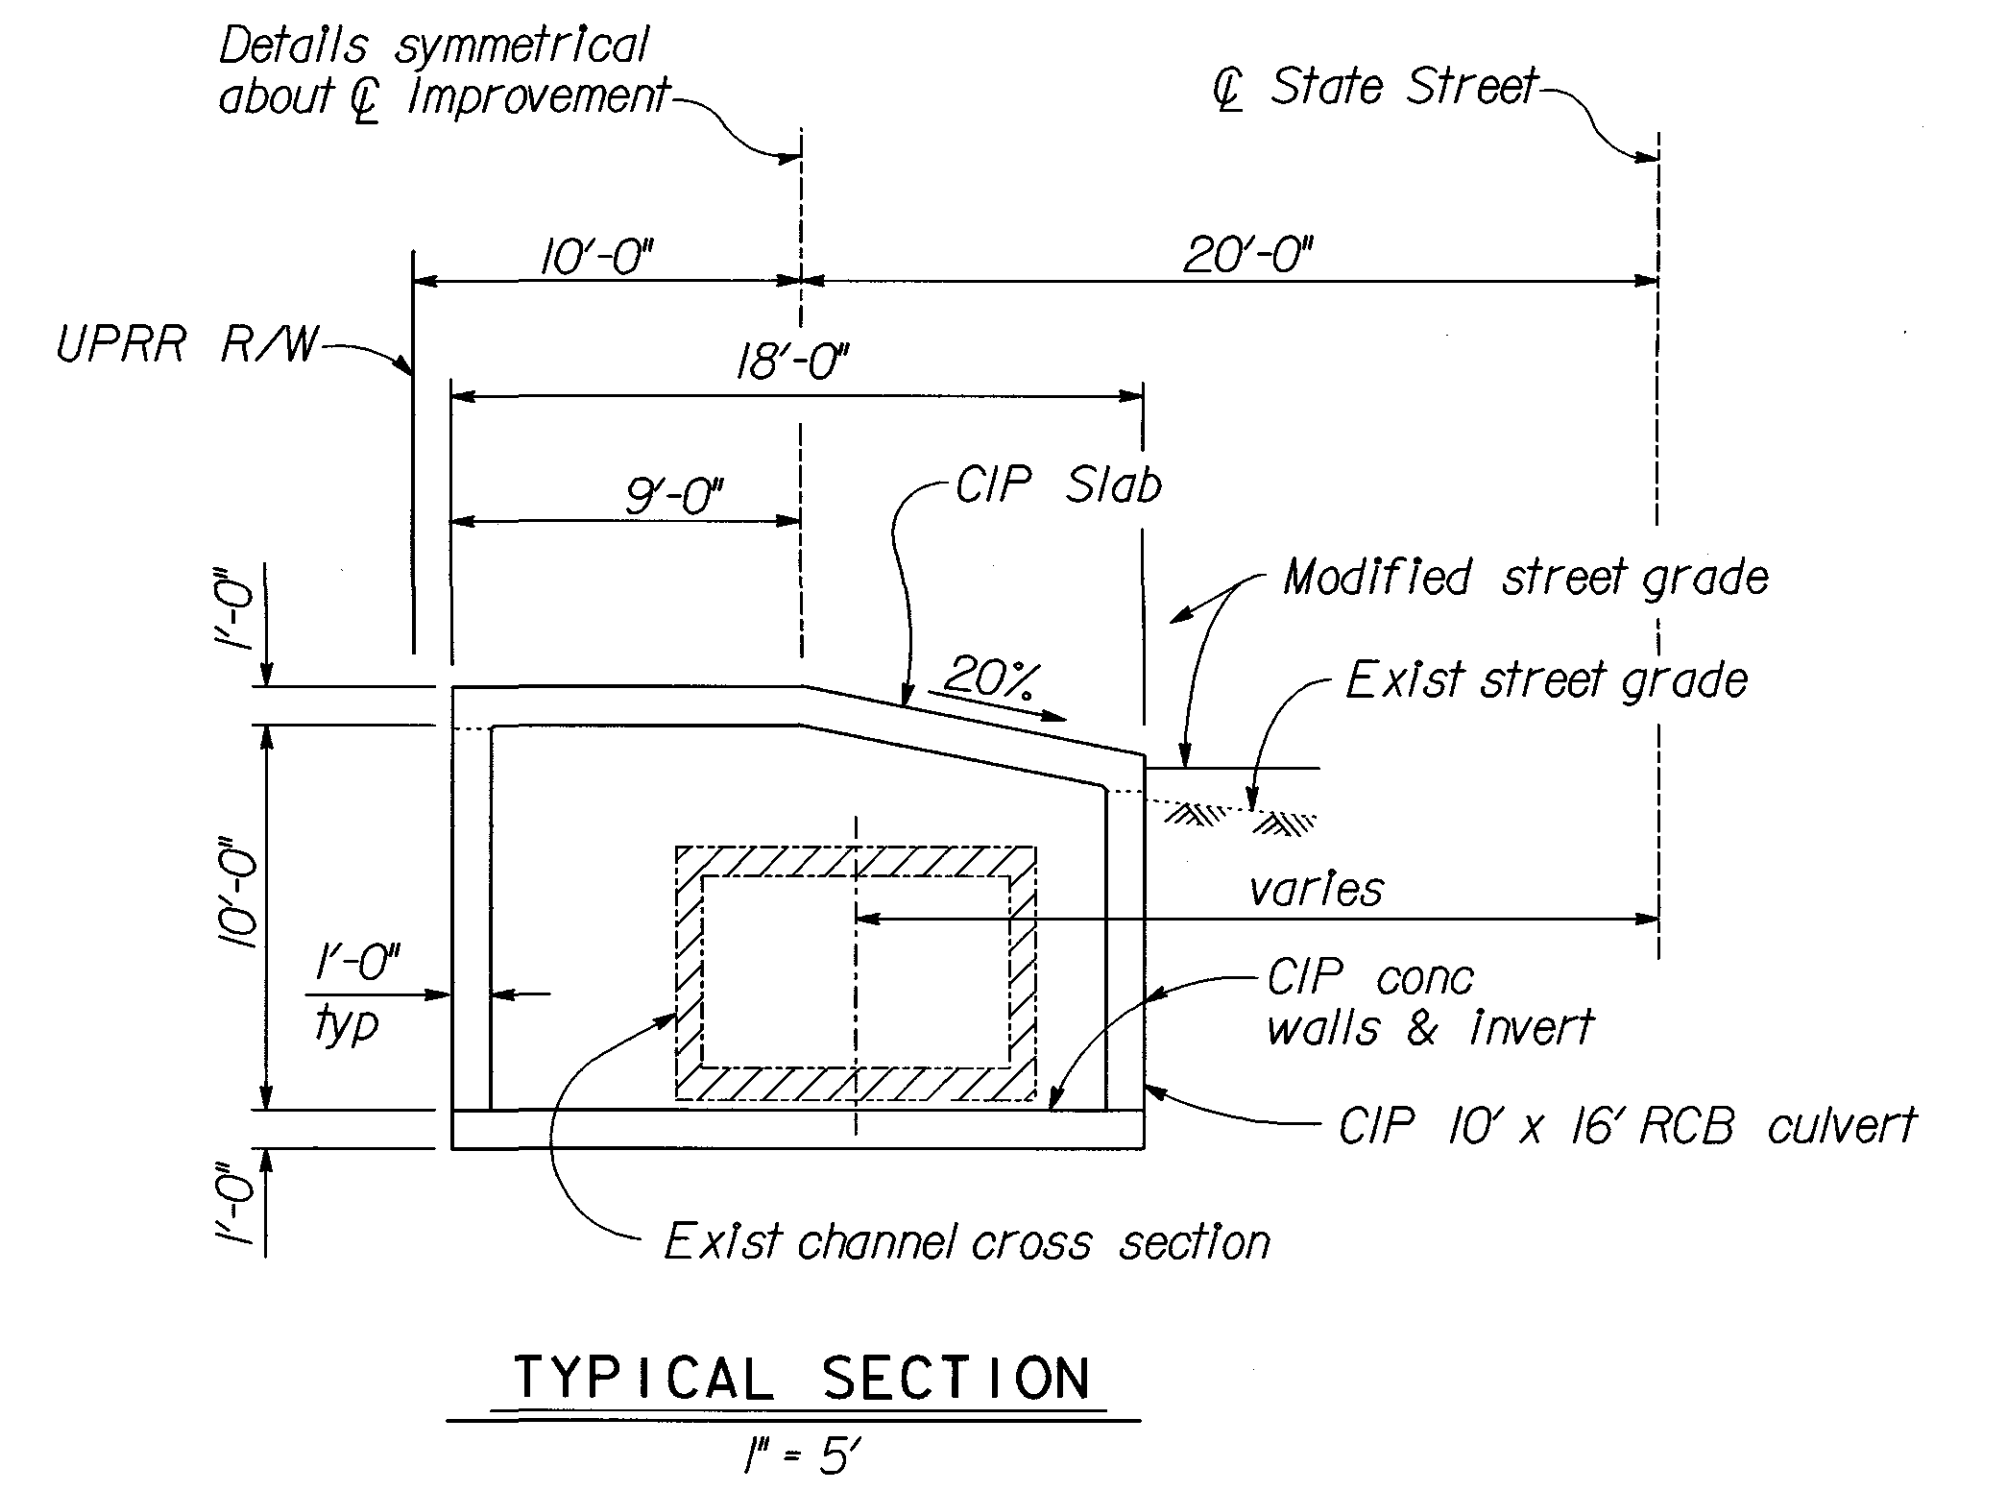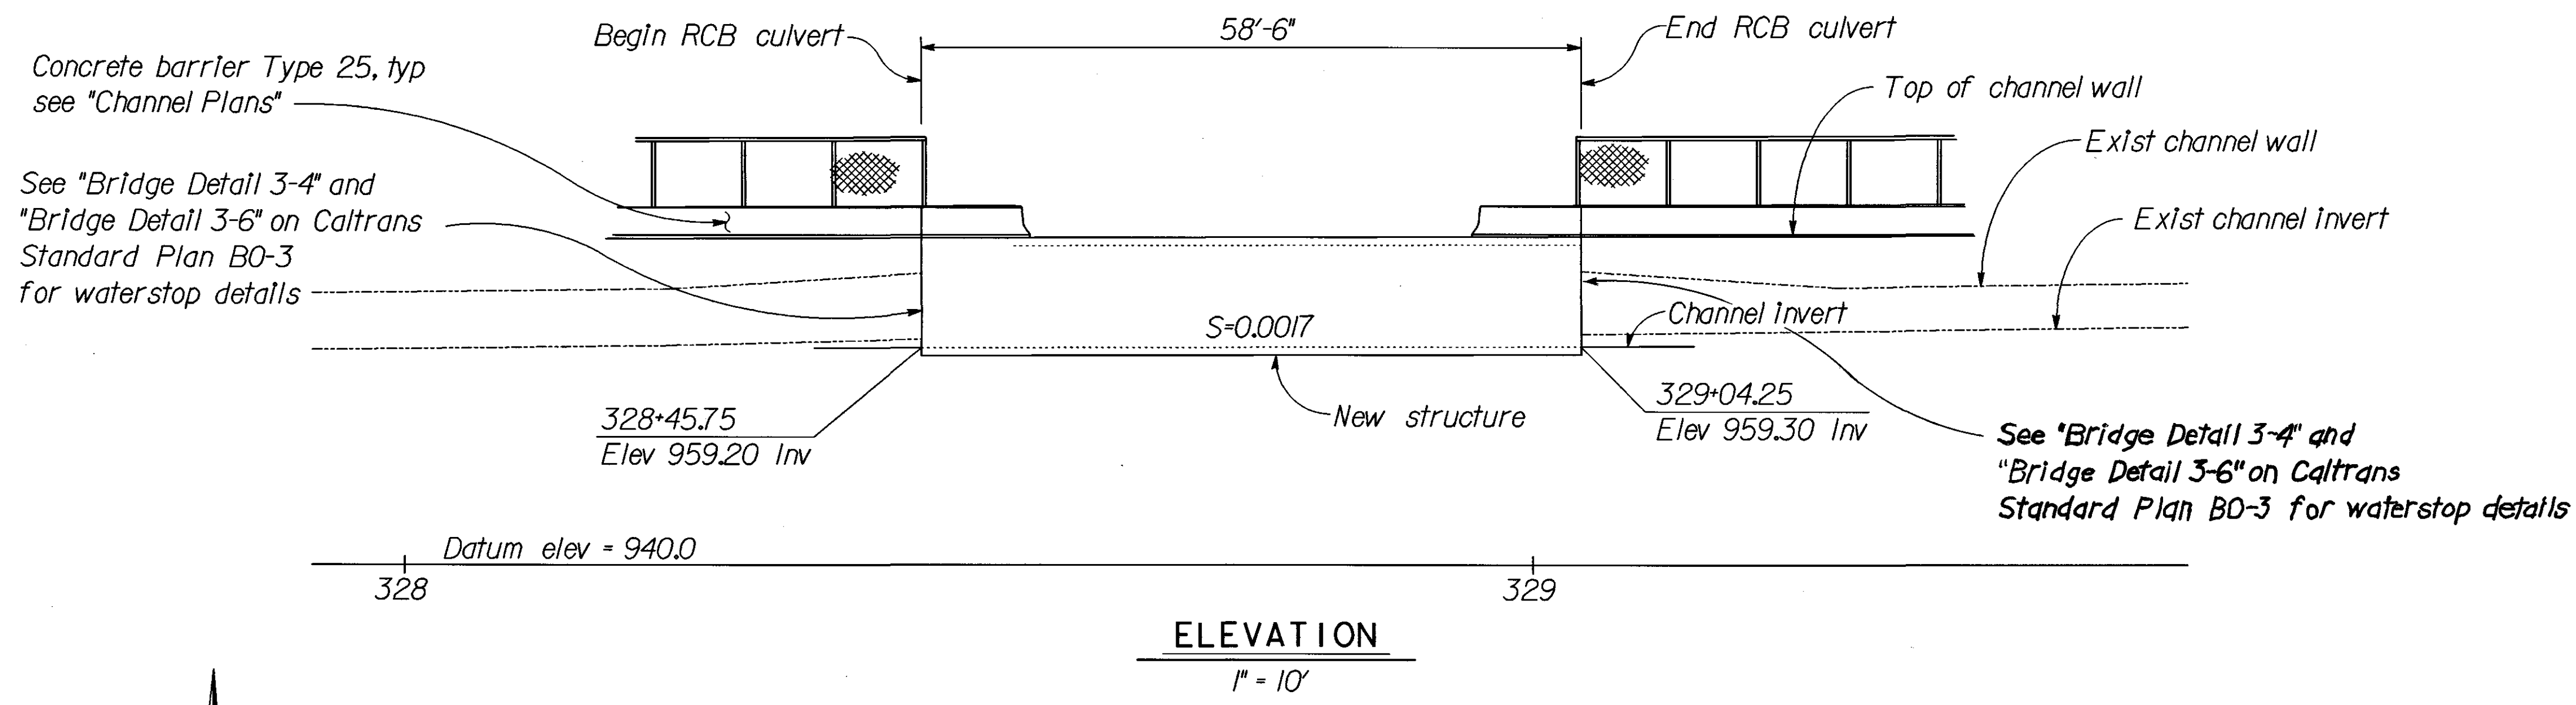


INDEX TO PLANS

Sheet No.	Title
17	General Plan
18	Foundation Plan
19	Typical Section

STANDARD PLANS DATED JULY, 1992

Sheet No.	Title
A10A	Abbreviations
A10B	Symbols
A62E	Excavation And Backfill Cast-In-Place Reinforced Concrete Box And Arch Culverts
B0-3	Bridge Details
B11-7	Chain Link Railing

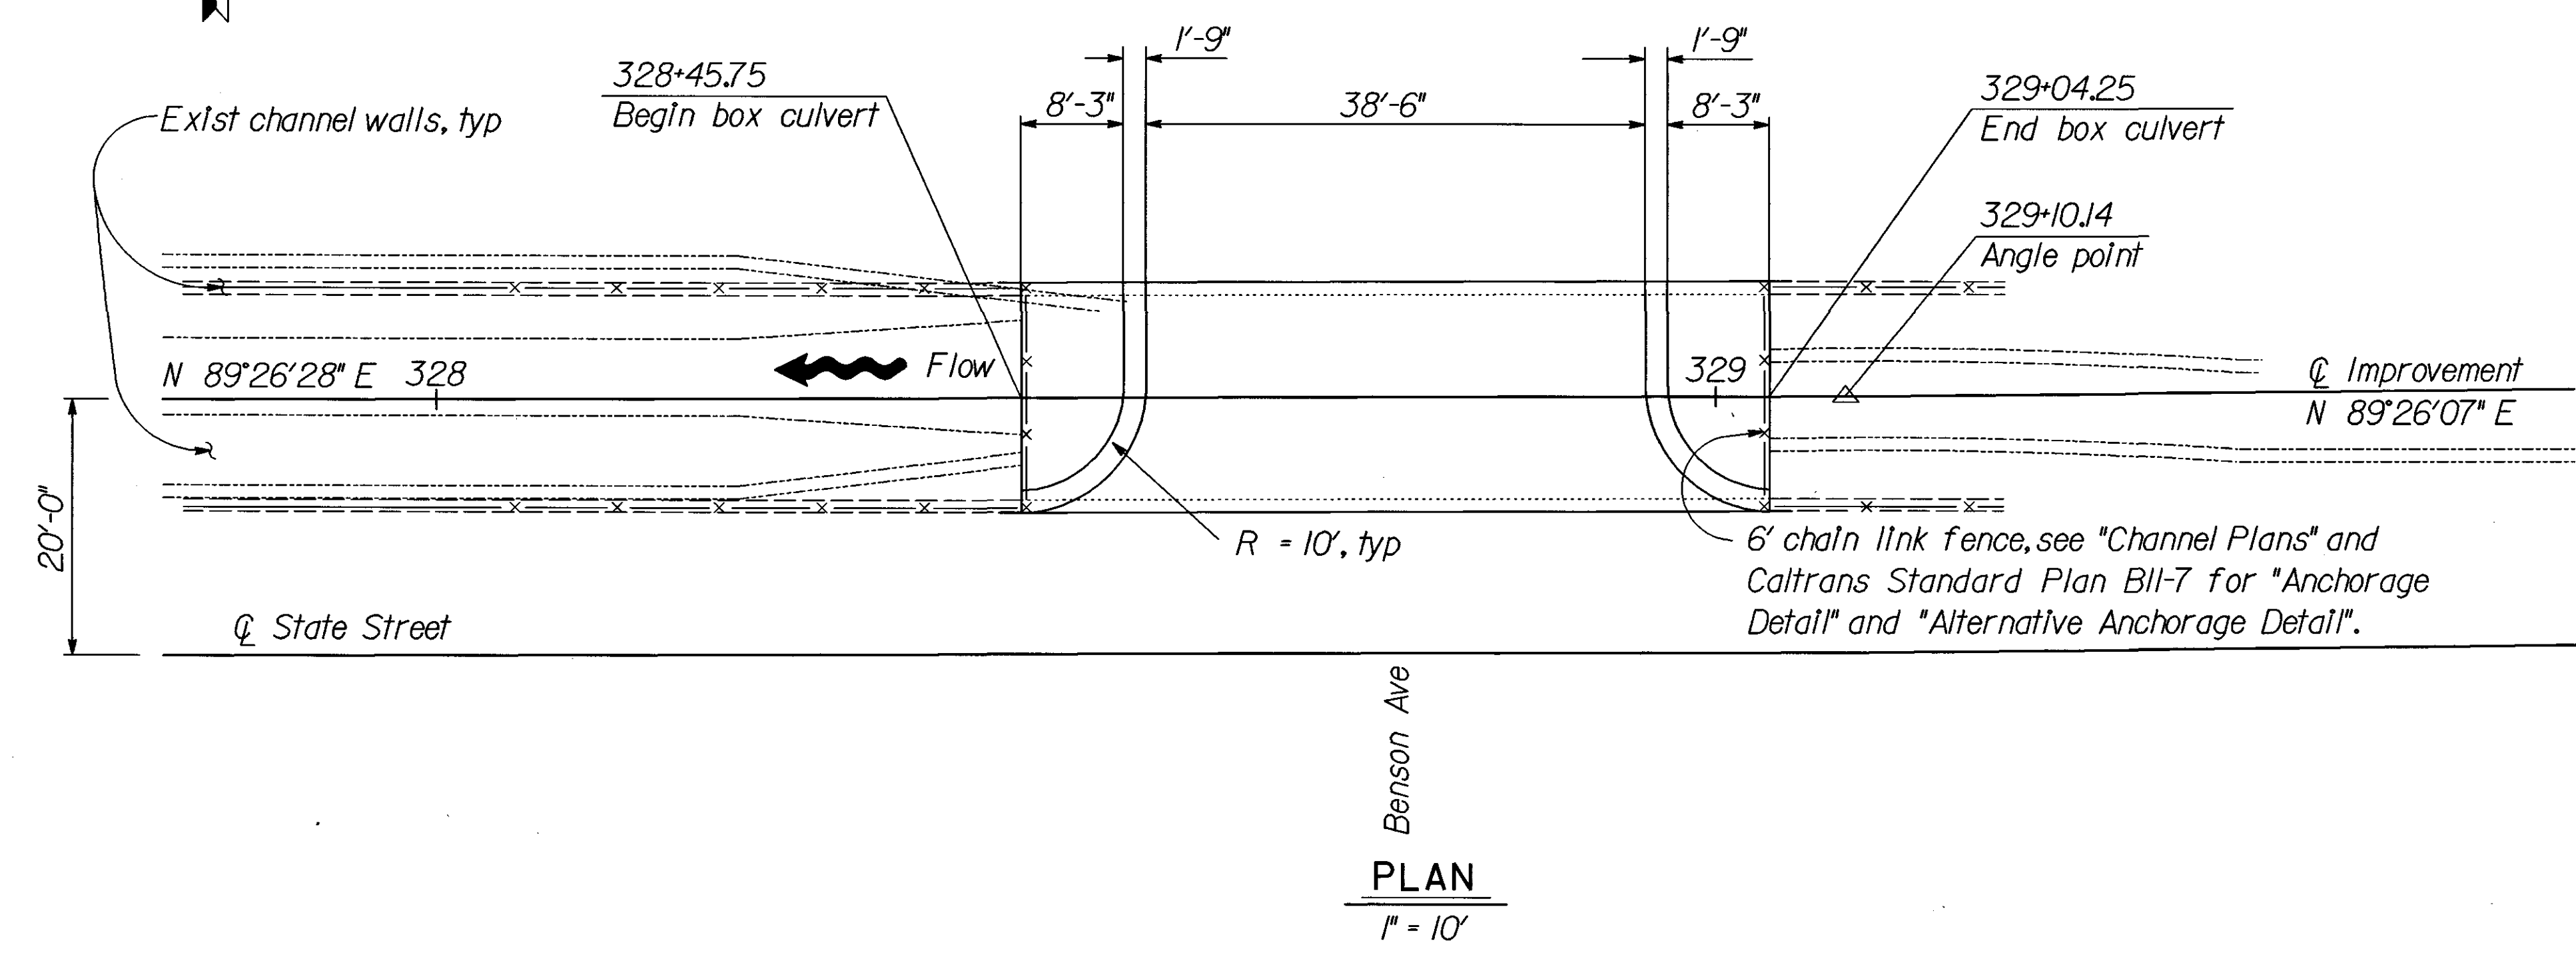

LEGEND

- Denotes existing structure
- Denotes new construction
- ▨ Denotes concrete removal
- x-x- Denotes chain link fence

Notes :

- The Contractor shall verify all controlling field dimensions before ordering or fabricating any material.
- For log of test borings, see Geotechnical Investigation Report Bridges and/or Culverts at Ramona Avenue and Monte Vista Avenue West Street Storm Drain San Bernardino County, California dated June 21, 1993

**GENERAL NOTES
LOAD FACTOR DESIGN**

Design: Bridge design specifications
(1983 AASHTO with Interims and Revisions by CALTRANS)

Dead Load :


- Vertical earth pressure : 140 pcf
Horizontal earth pressure : 100 pcf
- Vertical earth pressure : 140 pcf
Horizontal earth pressure : 35 pcf

Live Load : HS20-44

Reinforced concrete:

$f'_c = 4,000$ psi (concrete compressive strength at 28 days) for RCB Culvert

$f_y = 60,000$ psi (yield strength of reinforcement)

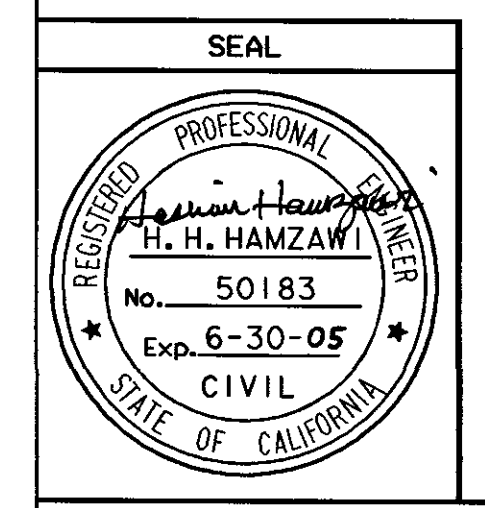

PREPARED FOR


P&D Consultants
1100 Town & Country, Ste 300
Orange, CA 92668 (714) 835-4447

DOKKEN ENGINEERING
3054 Gold Canal Drive
Rancho Cordova, CA 95670
(916) 858-0642

REVISIONS			
MARK	DATE	DESCRIPTION	BY
PROJECT ENGR.	DRAWN BY:	DESIGNED BY:	
SUBMITTED BY:			
RECOMMENDED BY:			
APPROVED BY:			


SAN BERNARDINO COUNTY FLOOD CONTROL DISTRICT			
PRIVATE ACCESS #5 CULVERT AT BENSON AVE GENERAL PLAN			
DATE	SCALE	FILE NO.	DRWG. NO.
4/6/04	AS NOTED		17 of 26

886CGF01/DGN REV.6 KD 4-21-00

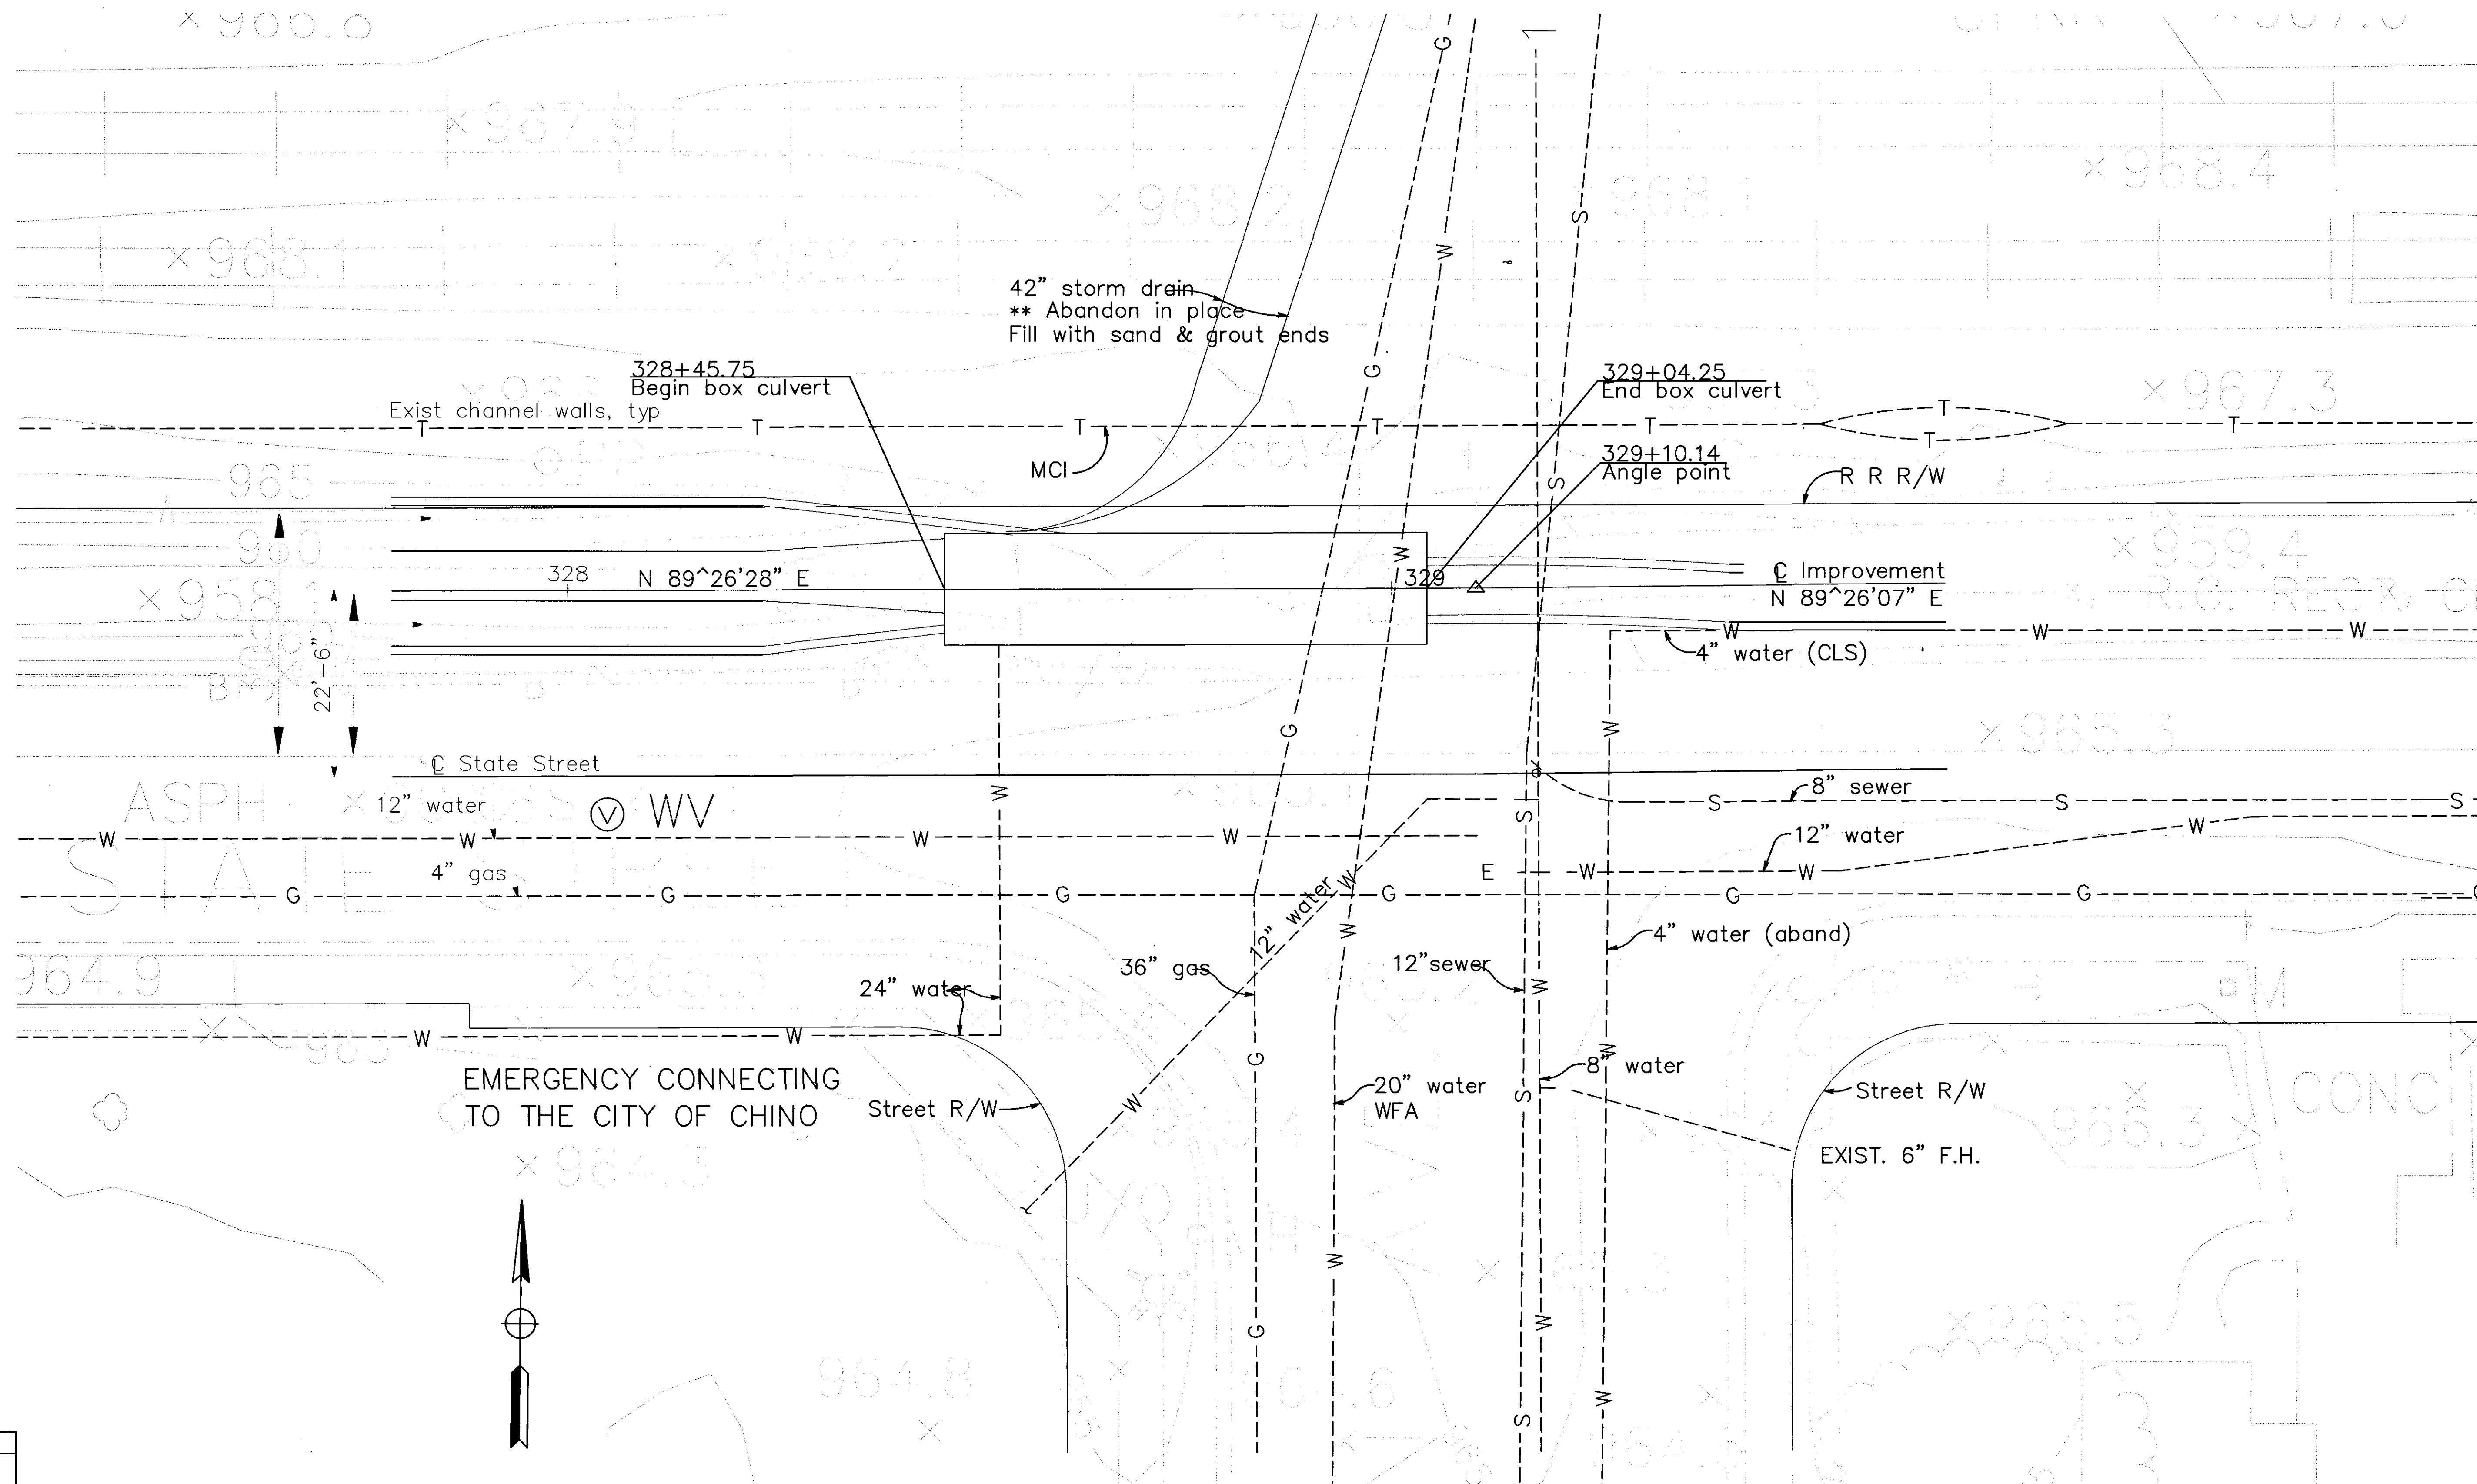

- Notes :
1. The Contractor shall verify all controlling field dimensions before ordering or fabricating any material.

PLAN
1" = 10'
BENSON AVE.

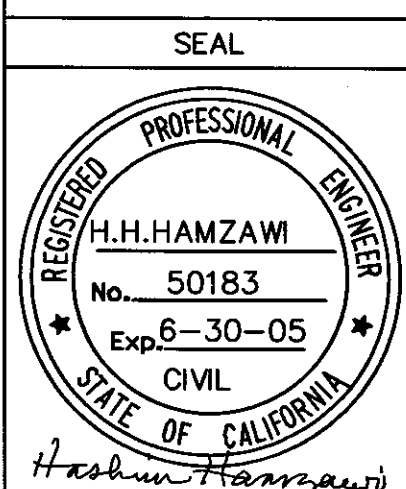

PREPARED FOR


P&D Consultants
1100 Town & Country, Ste 300
Orange, CA 92668 (714) 835-4447

DOKKEN ENGINEERING
3054 Gold Canal Drive
Rancho Cordova, CA 95670
(916) 858-0642


REVISIONS				SAN BERNARDINO COUNTY FLOOD CONTROL DISTRICT			
MARK	DATE	DESCRIPTION	BY				
PROJECT ENGR.		DRAWN BY:	DESIGNED BY:				
SUBMITTED BY:		RECOMMENDED BY:					
APPROVED BY:		DATE		SCALE	FILE NO.	DRWG. NO.	
4/6/04		3/2004		AS NOTED		18of26	

PRIVATE ACCESS #5
CULVERT
AT BENSON AVE
FOUNDATION PLAN

886CFP01.DGN REV.2 TD 3-3-97

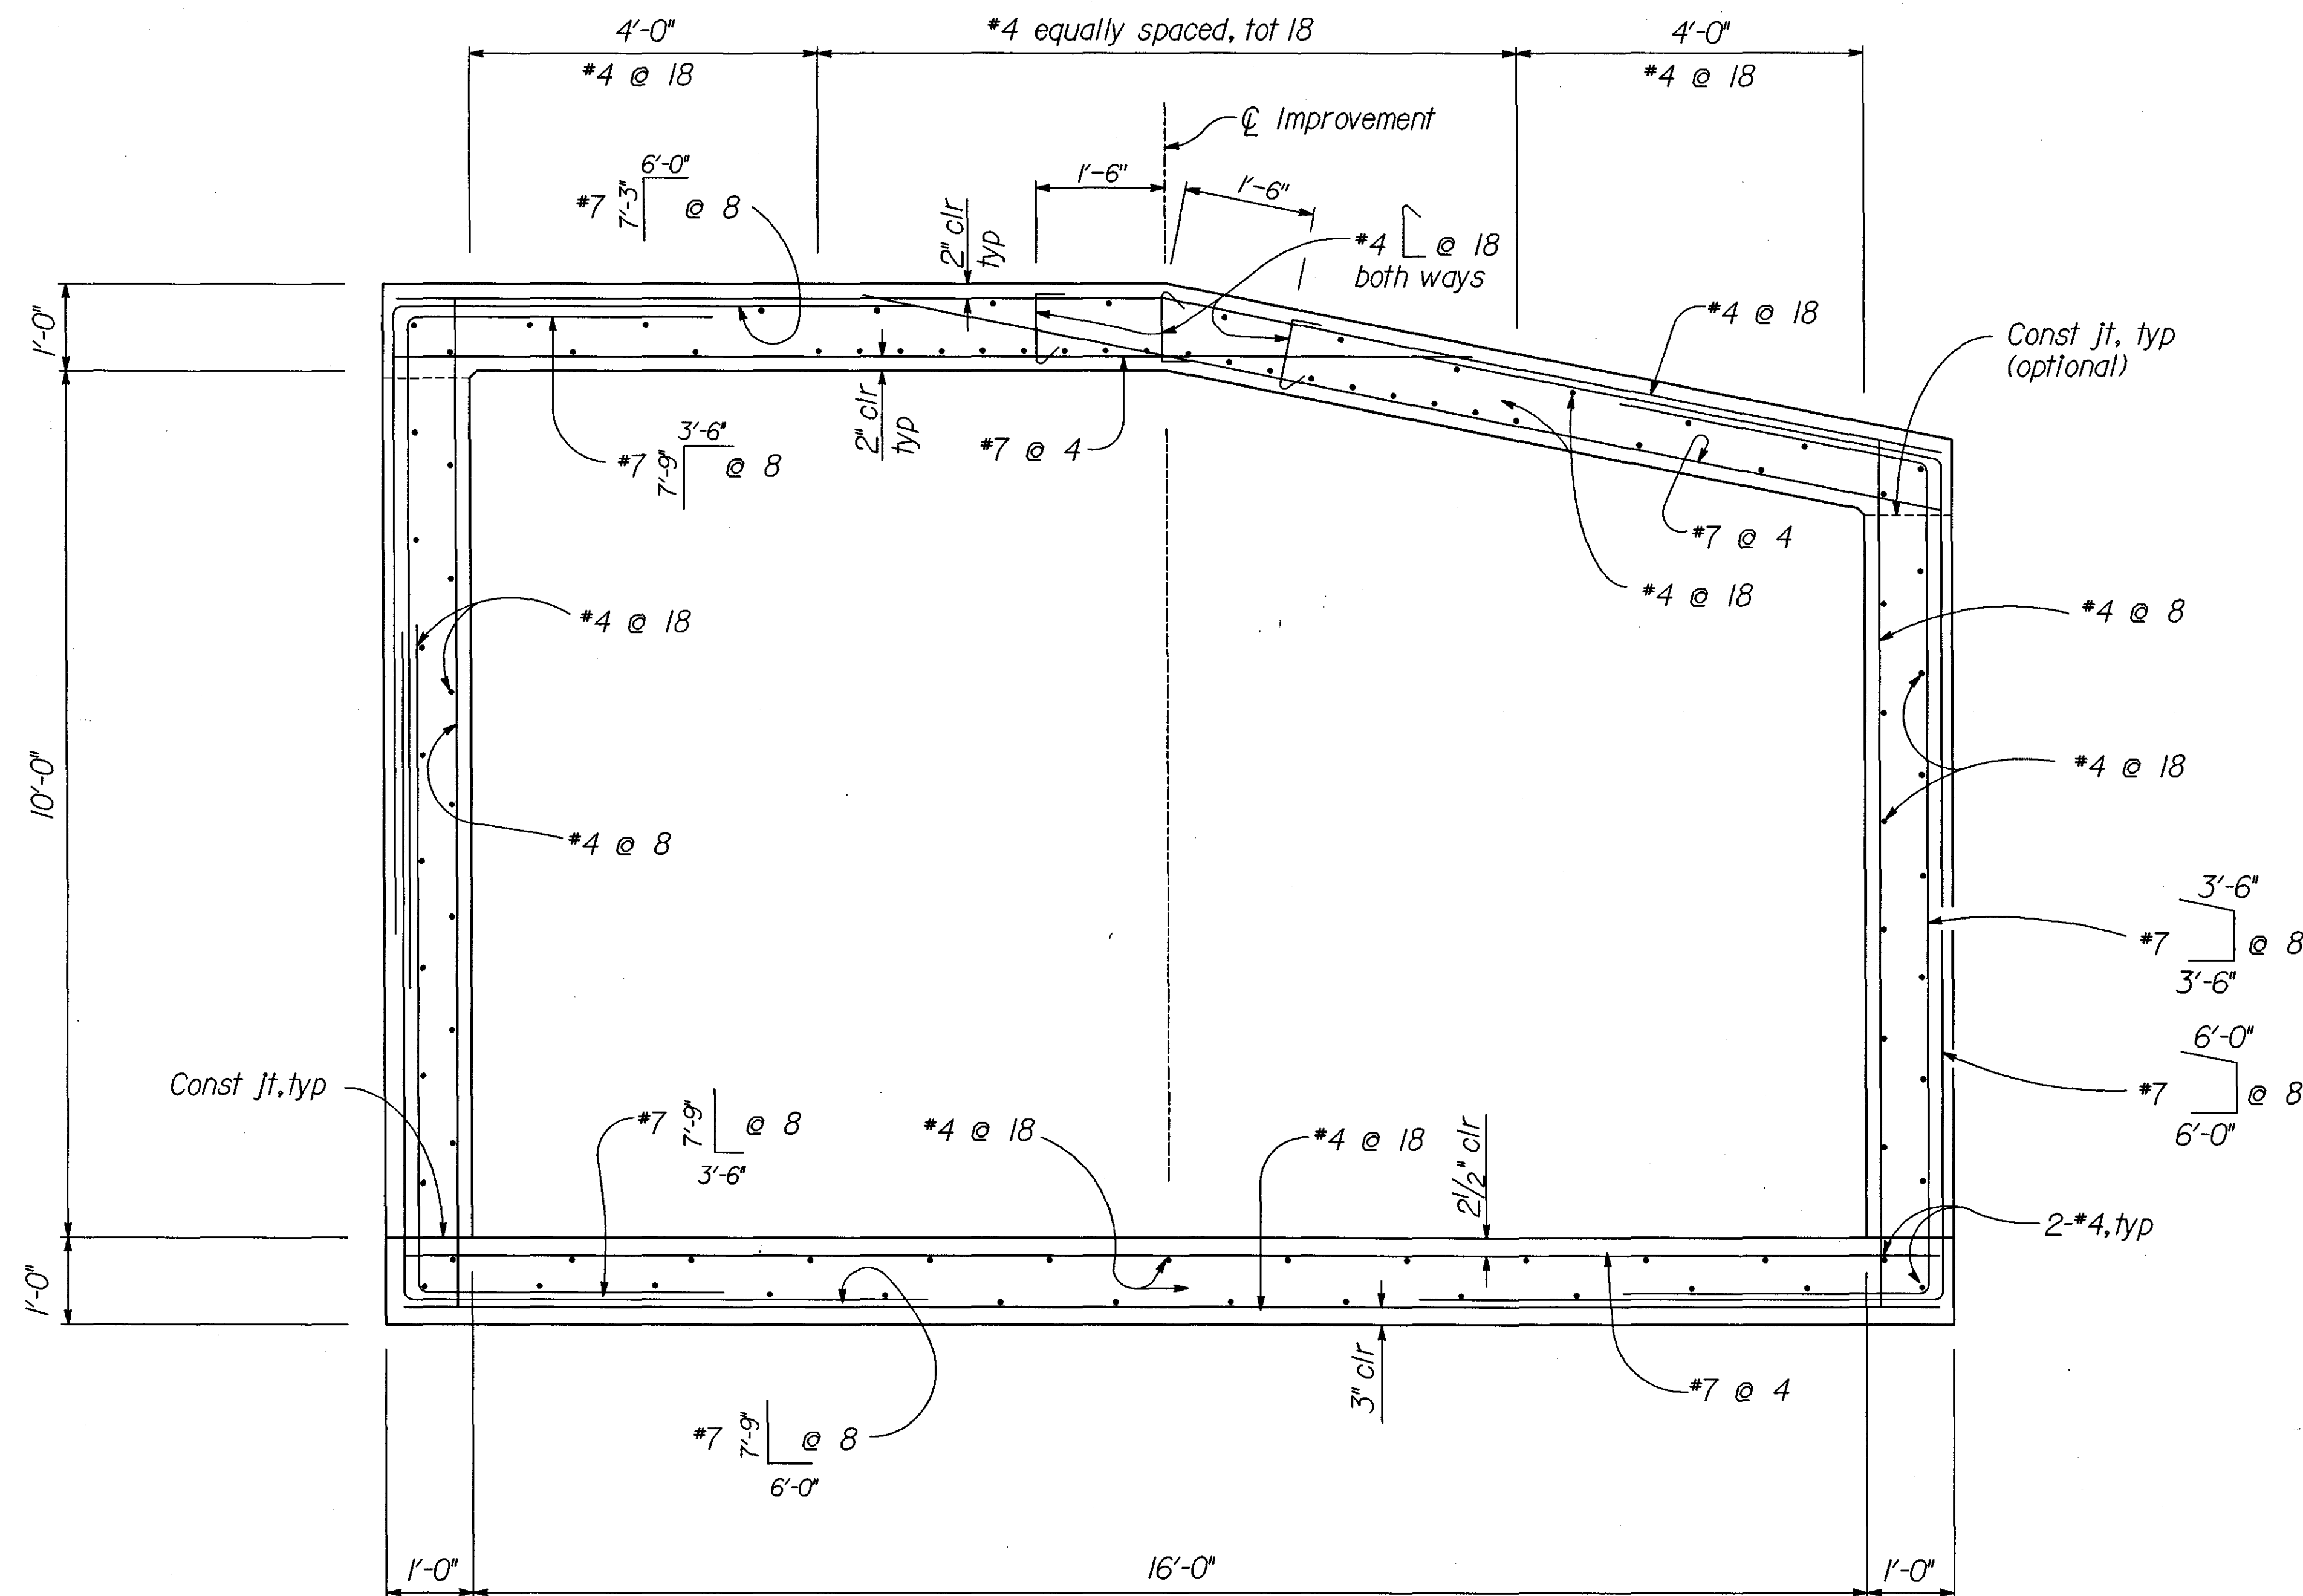

TYPICAL SECTION
3/4" = 1'-0"


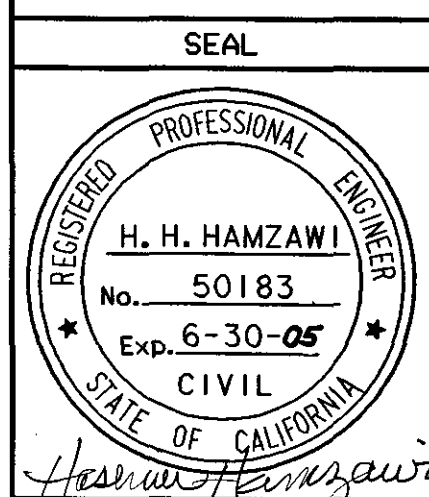


PREPARED FOR

P&D P&D Consultants
1100 Town & Country, Ste 300
Orange, CA 92668 (714) 835-4447

DOKKEN
ENGINEERING
3054 Gold Canal Drive
Rancho Cordova, CA 95670
(916) 858-0642

REVISIONS				SAN BERNARDINO COUNTY FLOOD CONTROL DISTRICT			
MARK	DATE	DESCRIPTION	BY	PRIVATE ACCESS #5 CULVERT AT BENSON AVENUE			
				TYPICAL SECTION			
PROJECT ENGR.		DRAWN BY:		DESIGNED BY:		DATE	SCALE
SUBMITTED BY:		RECOMMENDED BY:		APPROVED BY:		FILE NO.	DRWG. NO.
4/5/04 James Brouk		4/5/04 James Brouk		4/6/04 Patrick J. Meacham			19 of 26
						AS NOTED	

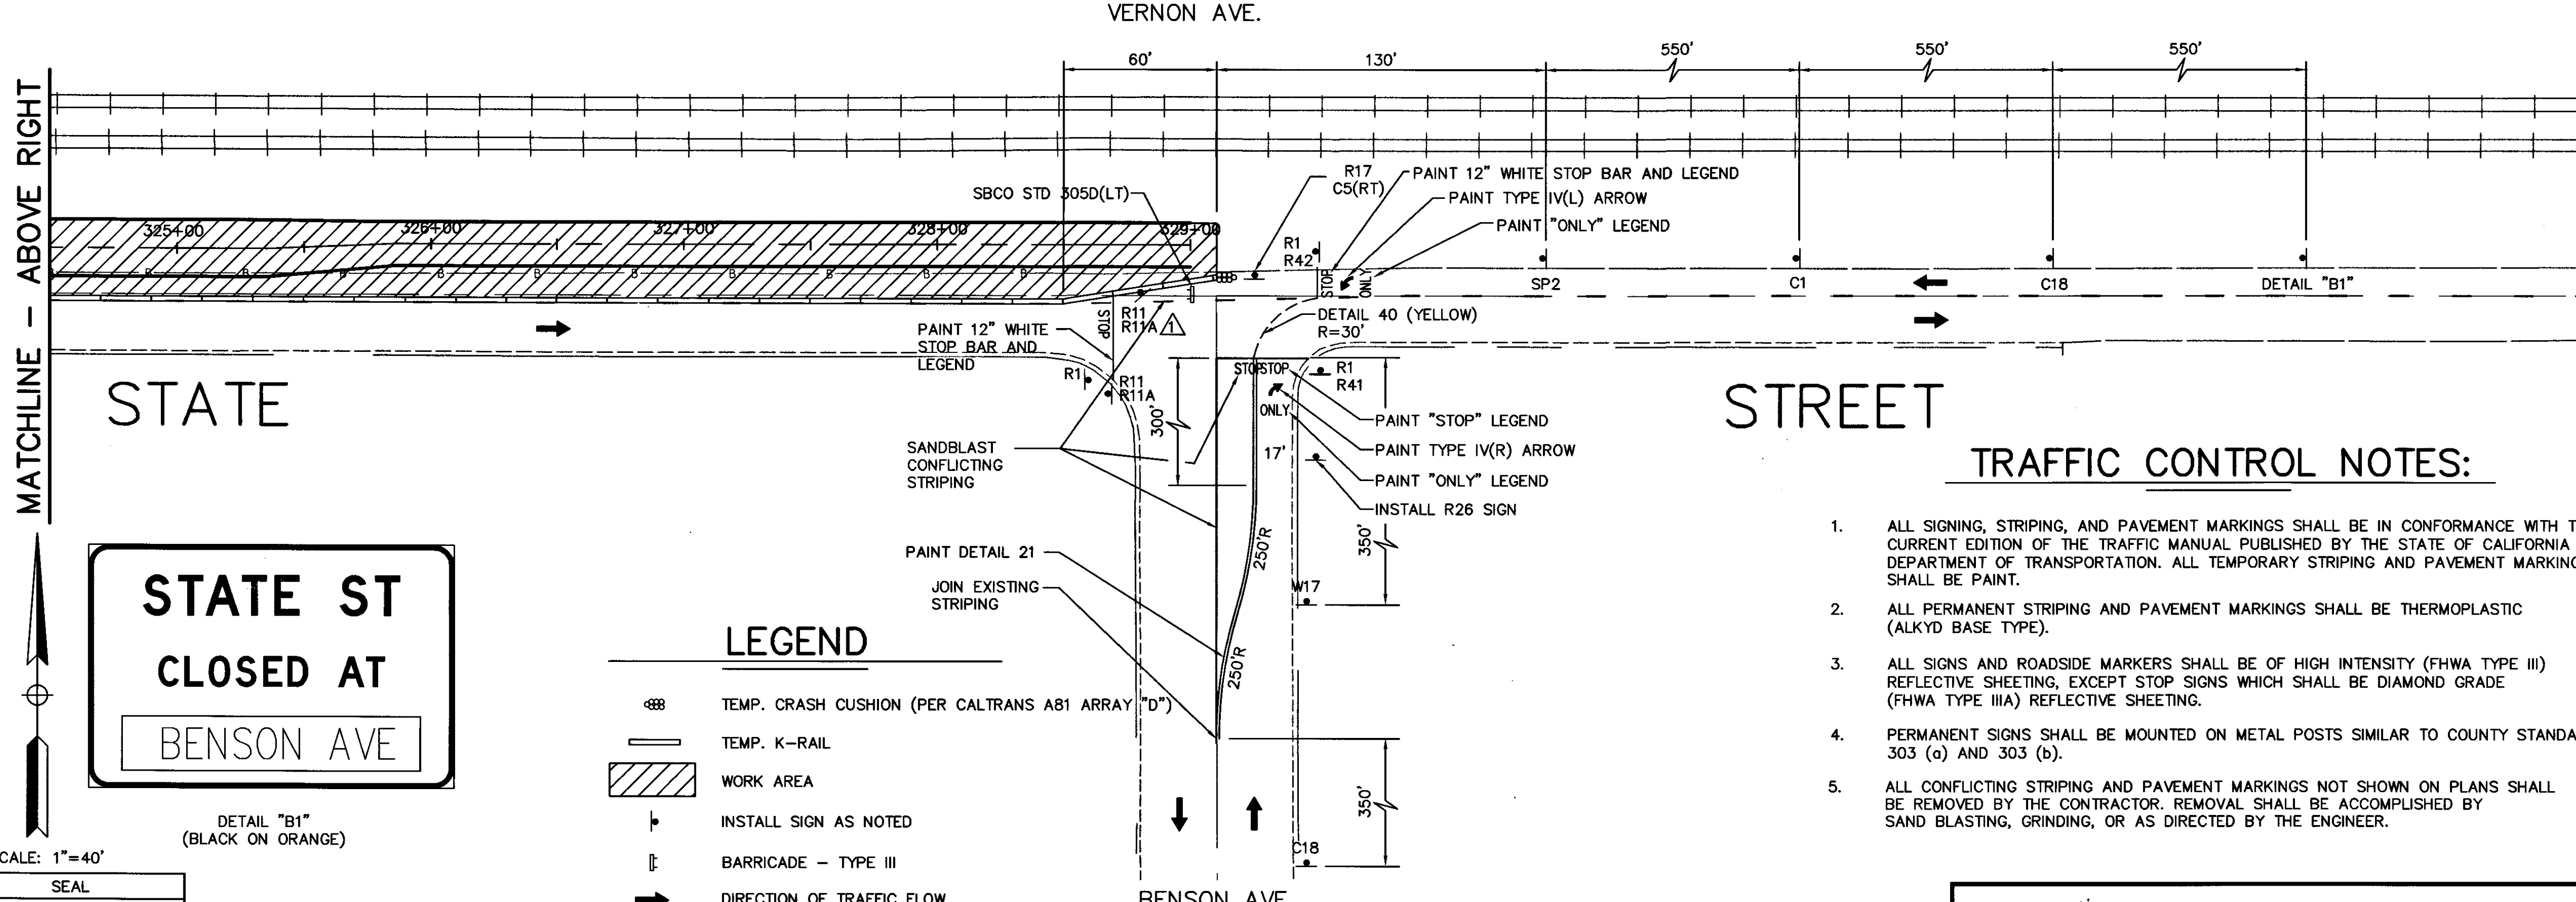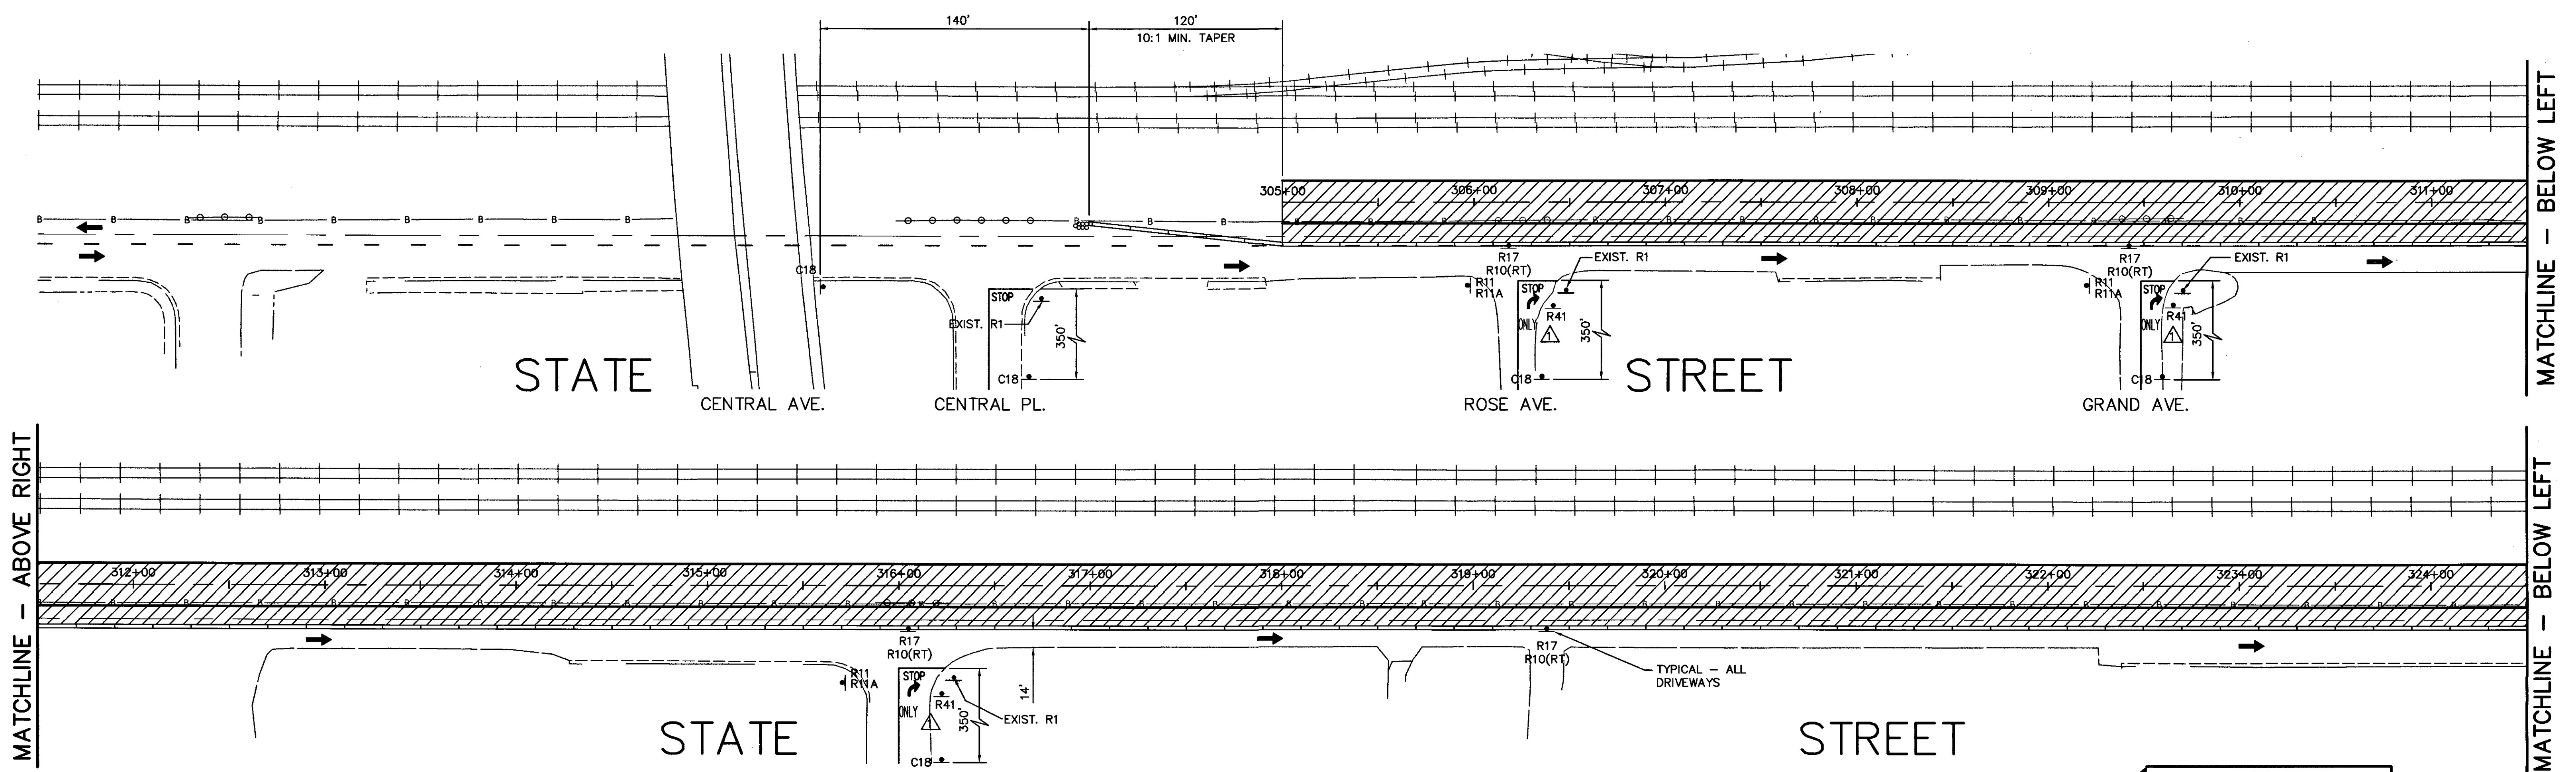

PHASE 1

TRAFFIC CONTROL NOTES:

- ALL SIGNING, STRIPING, AND PAVEMENT MARKINGS SHALL BE IN CONFORMANCE WITH THE CURRENT EDITION OF THE TRAFFIC MANUAL PUBLISHED BY THE STATE OF CALIFORNIA DEPARTMENT OF TRANSPORTATION. ALL TEMPORARY STRIPING AND PAVEMENT MARKINGS SHALL BE PAINT.
- ALL PERMANENT STRIPING AND PAVEMENT MARKINGS SHALL BE THERMOPLASTIC (ALKYD BASE TYPE).
- ALL SIGNS AND ROADSIDE MARKERS SHALL BE OF HIGH INTENSITY (FHWA TYPE III) REFLECTIVE SHEETING, EXCEPT STOP SIGNS WHICH SHALL BE DIAMOND GRADE (FHWA TYPE IIIA) REFLECTIVE SHEETING.
- PERMANENT SIGNS SHALL BE MOUNTED ON METAL POSTS SIMILAR TO COUNTY STANDARD 303 (a) AND 303 (b).
- ALL CONFLICTING STRIPING AND PAVEMENT MARKINGS NOT SHOWN ON PLANS SHALL BE REMOVED BY THE CONTRACTOR. REMOVAL SHALL BE ACCOMPLISHED BY SAND BLASTING, GRINDING, OR AS DIRECTED BY THE ENGINEER.
- ALL CONFLICTING SIGNS SHALL BE EITHER REMOVED, RELOCATED, OR COVERED BY THE CONTRACTOR. RELOCATABLE SIGNS SHALL BE INSTALLED AS SPECIFIED ON THE PLANS OR AS DIRECTED BY THE ENGINEER.
- ALL CONFLICTING STRIPING AND PAVEMENT MARKINGS NOT SHOWN ON PLANS, IF REMOVED/OBLITERATED, SHALL BE REPLACED/RESTORED OF SAME KIND AND IN CONFORMANCE WITH THE CURRENT EDITION OF THE TRAFFIC MANUAL PUBLISHED BY THE STATE OF CALIFORNIA DEPARTMENT OF TRANSPORTATION.
- THE CONTRACTOR SHALL NOTIFY THE ENGINEER TO SCHEDULE WITH DEPARTMENT'S TRAFFIC DIVISION PERSONNEL FOR A FINAL REVIEW (WALK THROUGH) AND APPROVAL OF TRAFFIC CONTROL DEVICES PRIOR TO PROJECT ACCEPTANCE.
- ALL CONSTRUCTION SIGNS SHALL BE BLACK ON ORANGE BACKGROUND WITH HIGH INTENSITY (FHWA TYPE III) REFLECTIVE SHEETING.
- ALL CONSTRUCTION SIGNING SHALL BE IN CONFORMANCE WITH THE CURRENT EDITION OF THE MANUAL OF TRAFFIC CONTROLS FOR CONSTRUCTION AND MAINTENANCE WORK ZONES, PUBLISHED BY THE STATE OF CALIFORNIA DEPARTMENT OF TRANSPORTATION.
- THE LOCATION OF TRAFFIC CONTROL DEVICES ARE APPROXIMATE AND MAY REQUIRE ADJUSTMENT BASED ON FIELD CONDITIONS AT TIME OF CONSTRUCTION.
- THE CONTRACTOR SHALL INSTALL AND MAINTAIN ALL TRAFFIC CONTROL DEVICES AS SHOWN ON THE PLANS. THE CONTRACTOR SHALL BE RESPONSIBLE FOR PROVIDING ADDITIONAL TRAFFIC CONTROL DEVICES WHICH MAY BE NECESSARY TO ENSURE THE SAFE MOVEMENT OF VEHICULAR, BICYCLE AND PEDESTRIAN TRAFFIC THROUGH OR AROUND THE WORK AREA.
- TYPE "B" FLASHING YELLOW BEACONS SHALL BE USED ON ALL TYPE III BARRICADES GUARDING THE WORK AREA OVERNIGHT.
- ALL SIGNS SHALL HAVE BLACK LETTERS ON ORANGE BACKGROUND WITH HIGH INTENSITY REFLECTIVE SHEETING AND SHALL BE (FHWA TYPE III).
- THE CONTRACTOR SHALL INSTALL ALL TRAFFIC CONTROL DEVICES PRIOR TO COMMENCING WORK AND SHALL MAINTAIN ALL DEVICES ON A 24-HOUR BASIS.
- THE CONTRACTOR SHALL INSTALL ALL TRAFFIC CONTROL DEVICES AND SHALL COORDINATE WITH RAILROAD OFFICIALS FOR TEMPORARY MODIFICATIONS OF GRADE XING EQUIPMENT NECESSARY TO MAINTAIN SAFE TRAFFIC OPERATIONS.

**STATE ST
CLOSED AT
BENSON AVE**

LEGEND



- TEMP. CRASH CUSHION (PER CALTRANS A81 ARRAY "D")
- TEMP. K-RAIL
- WORK AREA
- INSTALL SIGN AS NOTED
- BARRICADE - TYPE III
- DIRECTION OF TRAFFIC FLOW
- FLASHING ARROW SIGN
- DELINEATOR

**STATE ST
DETOUR**

**STATE ST
DETOUR**

**↑ STATE ST
DETOUR**

(BLACK LETTERS ON ORANGE BACKGROUND 4" D LETTERS)

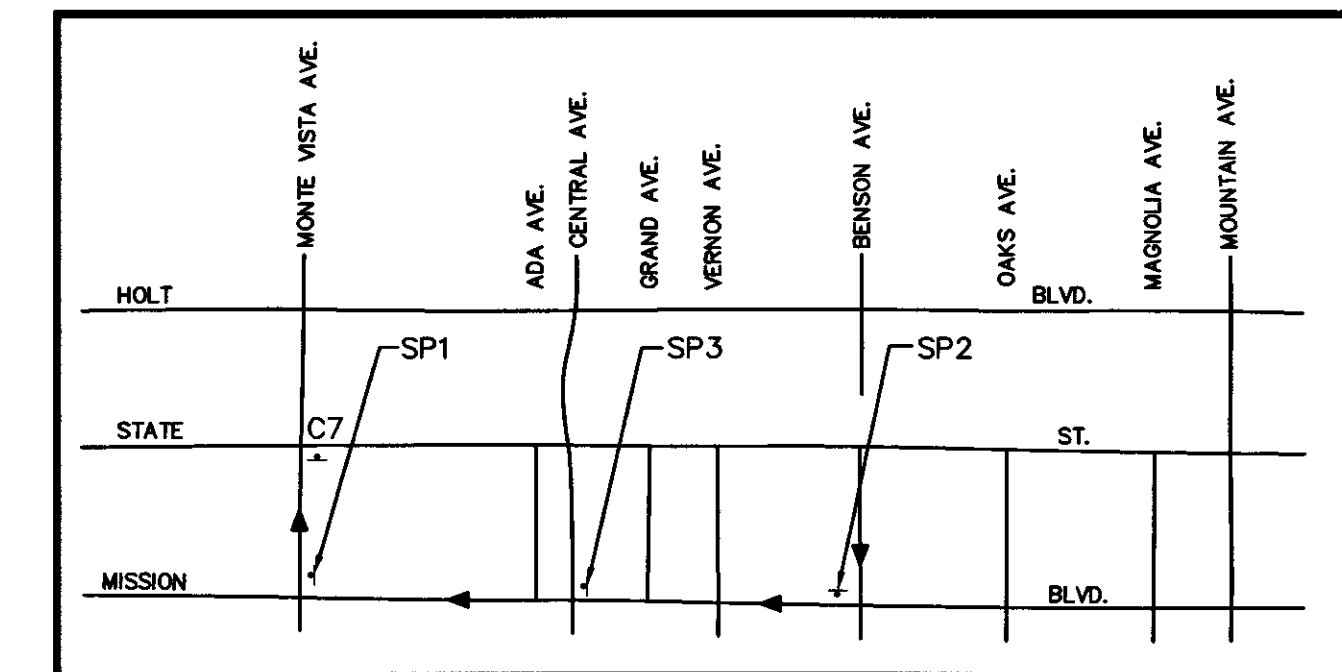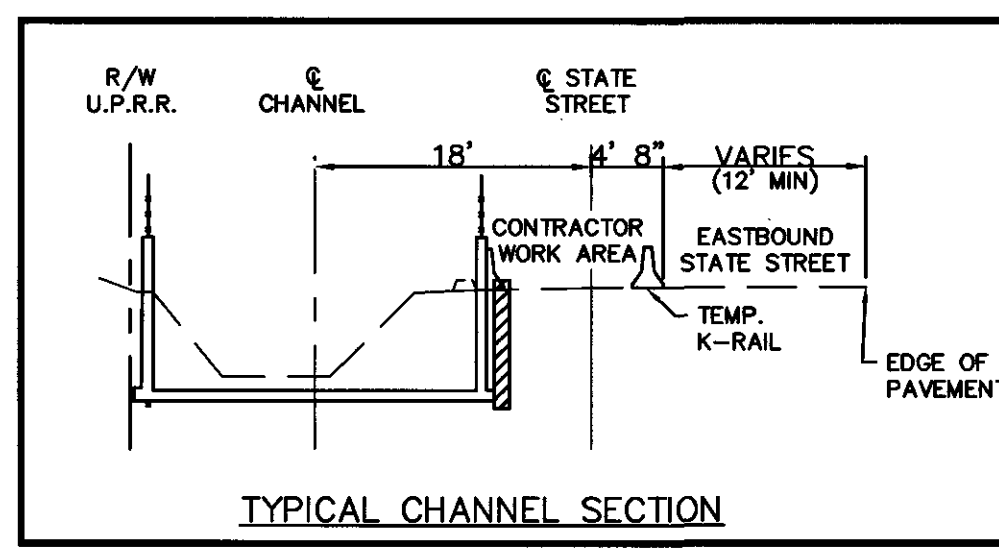

DETOUR SIGNING



REVISIONS				SAN BERNARDINO COUNTY FLOOD CONTROL DISTRICT			
MARK	DATE	DESCRIPTION	BY	SAN ANTONIO CREEK SYSTEM			
Δ	5/26/04	RIGHT TURN ONLY	RKR	STATE STREET			
				TRAFFIC CONTROL PLAN			
				CENTRAL AVENUE TO			
				BENSON AVENUE			
				PHASE 1			
PROJECT ENGR. RKR		DRAWN BY: PS		DESIGNED BY: SDB		DATE	SCALE
SUBMITTED BY: 4/5/04		J. J. J. J.		J. J. J. J.		2/2004	1"=40'
RECOMMENDED BY: 4/5/04		J. J. J. J.		J. J. J. J.		FILE NO.	DRWG. NO.
APPROVED BY: 4/6/04		J. J. J. J.		J. J. J. J.		1-112-	20 of 26

SEAL

REGISTERED PROFESSIONAL ENGINEER
C 53589
Exp. 6-30-07
CIVIL
STATE OF CALIFORNIA

PREPARED BY
P&D Consultants, Inc.
999 Town & Country, Fourth Floor
Orange, CA 92868 (714) 835-4447


SIGNATURE: *David K. Anderson* DATE: 4/1/2004

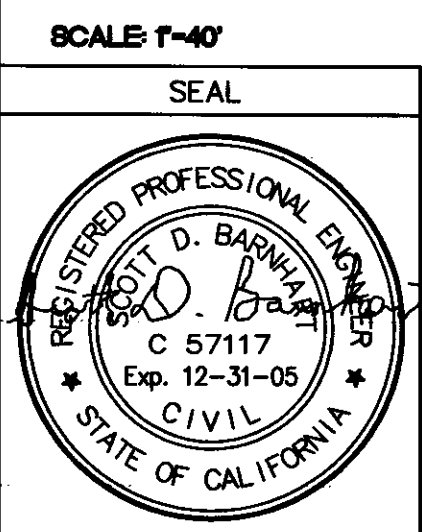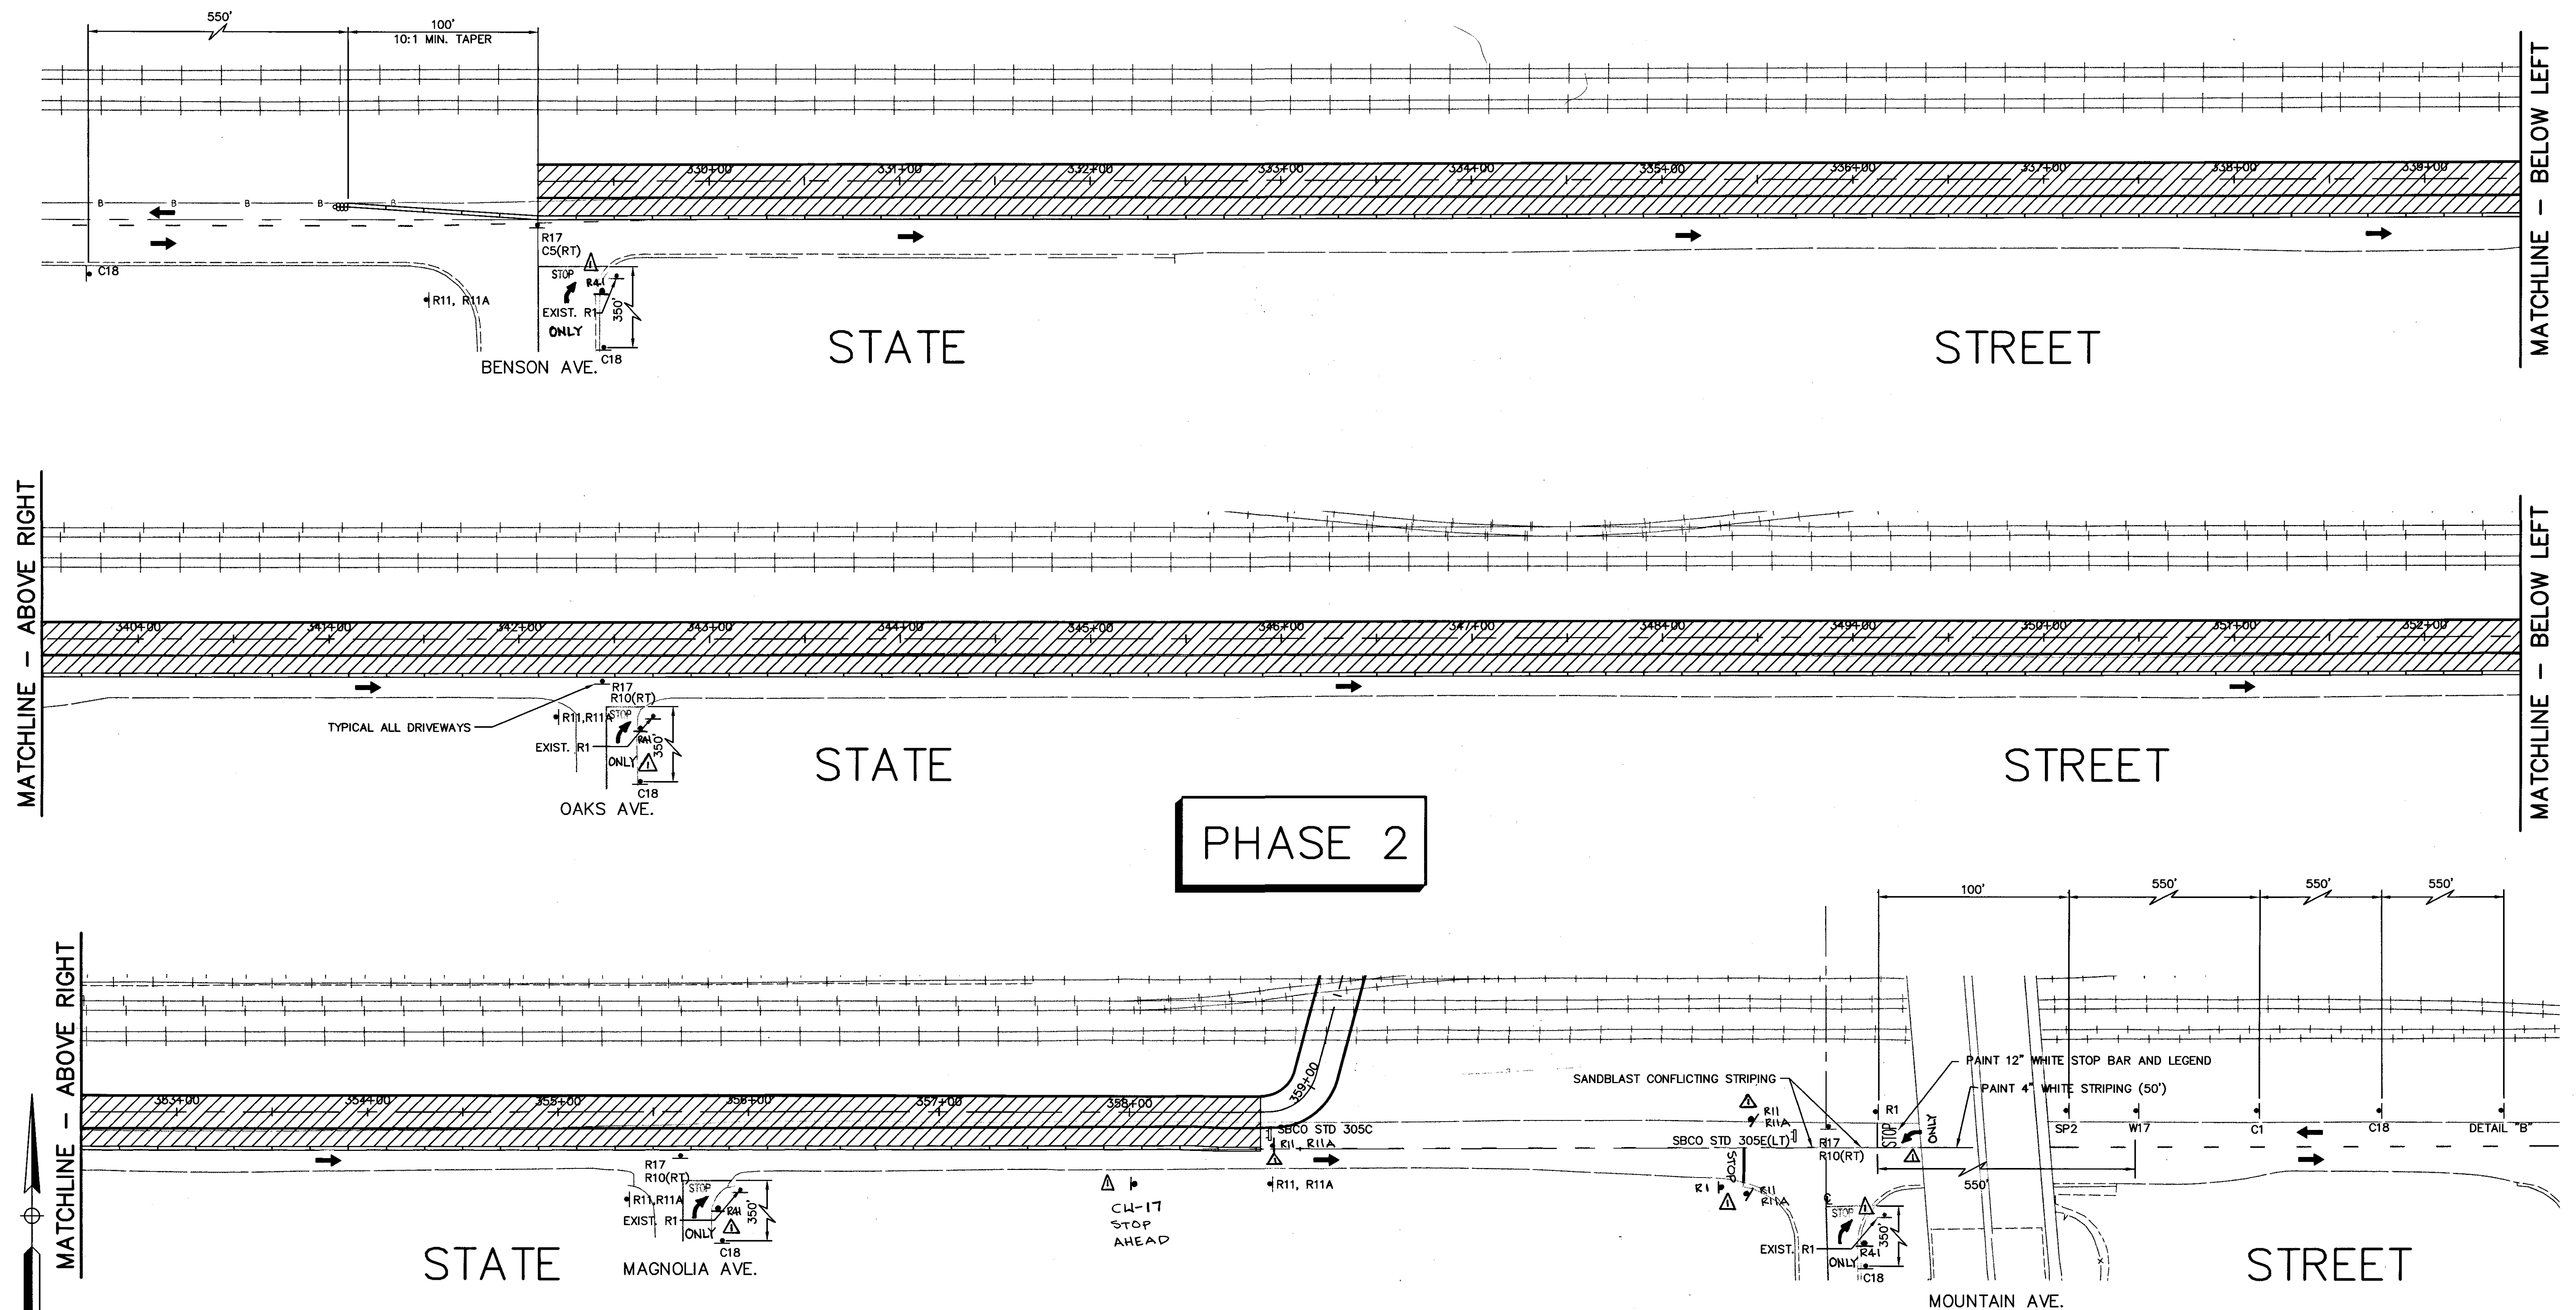

P&D Consultants, Inc.
999 Town & Country, Fourth Floor
Orange, CA 92868 (714) 835-4447
Keith D. Banhart 2/20/04
SIGNATURE DATE


LEGEND

- | | |
|---|--|
|  | TEMP. CRASH CUSHION (PER CALTRANS
A B1 ARRAY "D") |
|  | TEMP. K-RAIL |
|  | WORK AREA |
|  | INSTALL SIGN AS NOTED |
|  | DELINEATOR - SPACED AT 35'
UNLESS OTHERWISE NOTED |
|  | BARRICADE - TYPE III |
|  | FLASHING ARROW SIGN |
|  | DIRECTION OF TRAFFIC FLOW |

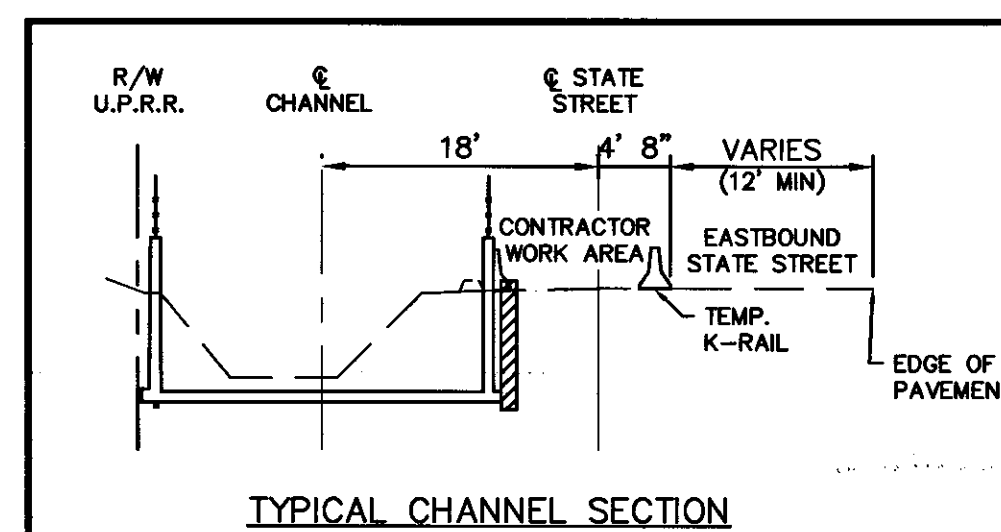


**STATE ST
CLOSED AT
MOUNTAIN AVE**

DETAIL "B"
(BLACK ON ORANGE)

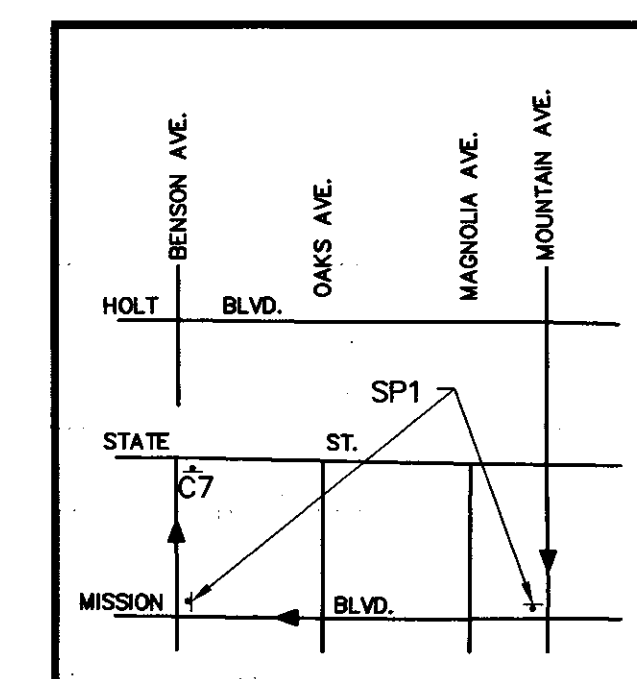

DETOUR SIGNING


REVISIONS				SAN BERNARDINO COUNTY FLOOD CONTROL DISTRICT			
MARK	DATE	DESCRIPTION	BY	SAN ANTONIO CREEK SYSTEM STATE STREET TRAFFIC CONTROL PLAN BENSON AVENUE TO MOUNTAIN AVENUE PHASE 2			
A	5/18/04	TRAFFIC REVISIONS	A.G.				
PROJECT ENGR.		DRAWN BY:	DESIGNED BY:	DATE 2/2004			
RKR		PS	SDB				
SUBMITTED BY:		CHECKED BY:					
4/5/04 <i>[Signature]</i>		4/5/04 <i>[Signature]</i>					
RECOMMENDED BY:		ASSIST. FLOOD CONTROL ENGINEER		SCALE 1"=40'			
4/6/04 <i>[Signature]</i>		4/6/04 <i>[Signature]</i>		FILE NO. 1-112-			
APPROVED BY:				DRWG. NO. 21 of 26			
4/6/04 <i>[Signature]</i>							

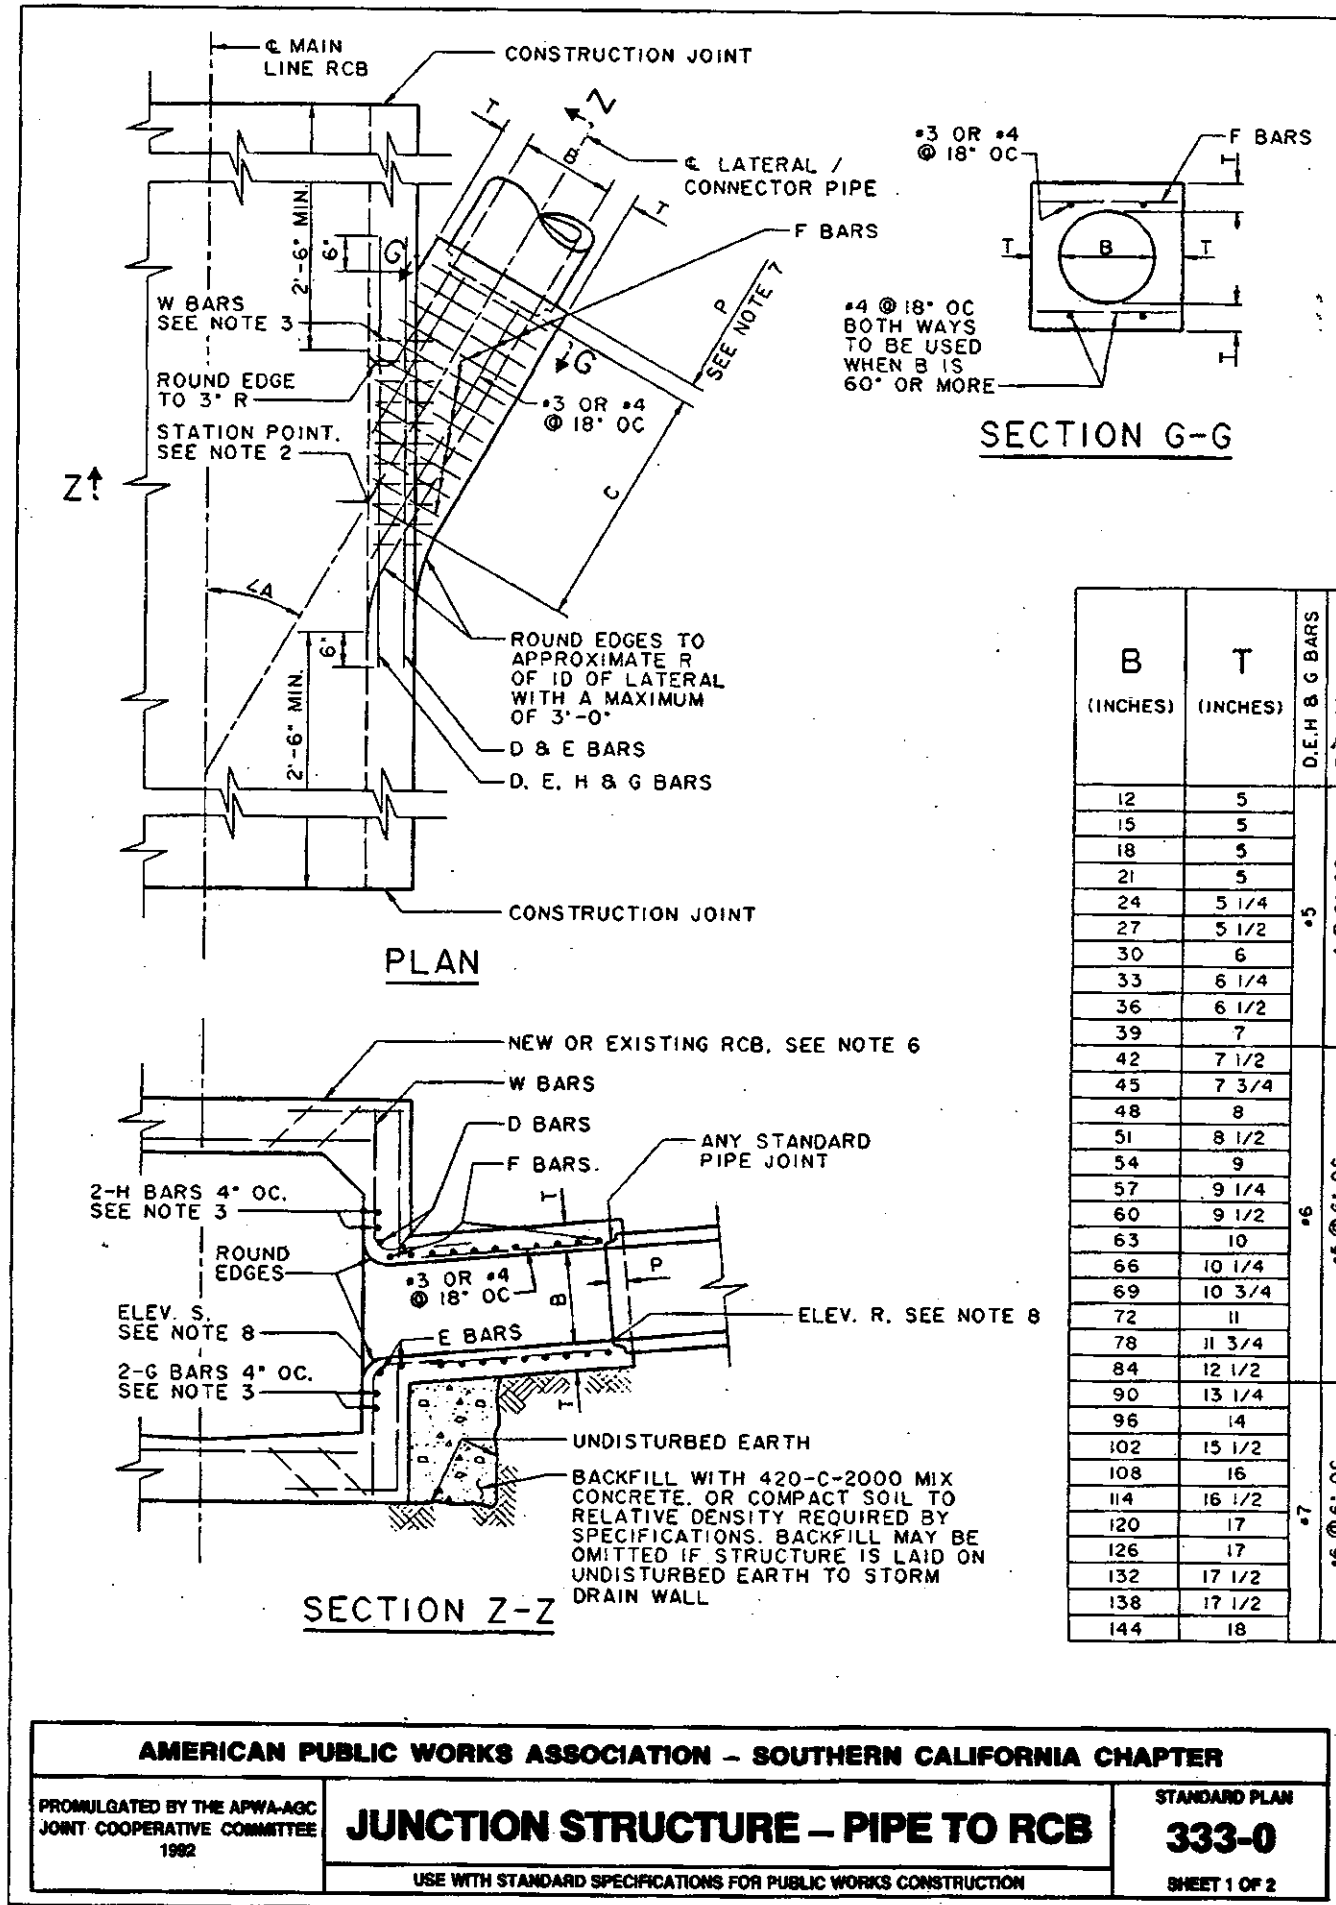

- NOTES**
- VALUES FOR A, B AND C SHALL BE SHOWN ON THE PROJECT DRAWINGS. ELEVATION R AND ELEVATION S SHALL BE SHOWN WHEN REQUIRED PER NOTE 8.
 - STATIONS SPECIFIED ON THE PROJECT DRAWINGS APPLY AT THE INTERSECTION OF CENTER LINES OF MAIN LINE AND LATERALS, EXCEPT THAT STATIONS FOR CATCH BASIN CONNECTOR PIPES APPLY AT INSIDE WALL OF STRUCTURE.
 - REINFORCING STEEL SHALL CONFORM TO ASTM A 615, GRADE 40, AND SHALL TERMINATE 1 1/2' CLEAR OF CONCRETE SURFACES UNLESS OTHERWISE SHOWN.
 - W BARS ARE OF SIZE AND SPACING SPECIFIED FOR WALL STEEL ON PROJECT DRAWINGS, AND SHALL BE CUT IN CENTER OF OPENING AND BENT INTO TOP AND BOTTOM OF JUNCTION STRUCTURE.
 - OMIT H BARS WHEN SOFFIT OF SPUR IS 12' OR LESS BELOW SOFFIT OF MAIN LINE, AND OMIT G BARS WHEN INVERT OF SPUR IS 12' OR LESS ABOVE FLOOR OF MAIN LINE.
 - JUNCTION STRUCTURE SHALL BE POURED MONOLITHICALLY WITH MAIN LINE, MANHOLE OR TRANSITION STRUCTURE.
 - FLOOR OF STRUCTURE SHALL BE STEEL-TROWELED TO THE SPRING LINE.
 - WHEN CONNECTING TO EXISTING RCB, BREAKOUT LIMITS AND DETAILS SHALL BE SHOWN ON THE PROJECT DRAWINGS.
 - EMBEDMENT, P, SHALL BE 5' FOR B = 96' OR LESS AND 8' FOR B OVER 96'.
 - IF ELEVATION R AND ELEVATION S ARE NOT SHOWN ON THE PROJECT DRAWINGS THEN THE INLET OPENING SHALL FALL 6" BELOW THE SOFFIT OF THE MAIN LINE WITH THE INLET PIPE LAID ON A STRAIGHT GRADE FROM MAIN LINE TO CATCH BASIN OR TO GRADE BREAK IN INLET LINE. ELEVATION S SHALL BE SHOWN ON THE PROJECT DRAWINGS IF THE INLET OPENING FALLS MORE THAN 6" BELOW THE SOFFIT OF THE MAIN LINE WITH THE INLET PIPE LAID ON A STRAIGHT GRADE AS STATED ABOVE. ELEVATION R SHALL BE SHOWN ON THE PROJECT DRAWINGS ONLY WHEN A STUB IS TO BE PROVIDED FOR A FUTURE CONNECTION.
 - LATERALS OR CONNECTOR PIPES 24" OR LESS IN DIAMETER SHALL BE NO MORE THAN 5' ABOVE THE INVERT. LATERALS OR CONNECTOR PIPES 27" OR LARGER IN DIAMETER SHALL BE NO MORE THAN 18" ABOVE THE INVERT, WITH THE EXCEPTION THAT CATCH BASIN CONNECTOR PIPES LESS THAN 50' IN LENGTH SHALL NOT BE MORE THAN 5' ABOVE THE INVERT.
 - THE NEED FOR AN EDGE BEAM AND/OR ADDITIONAL REINFORCEMENT SHALL BE INVESTIGATED BY THE ENGINEER FOR ANY ONE OF THE FOLLOWING CONDITIONS:
 - ANGLE A IS LESS THAN 30°
 - TOP OF INLET PIPE IS LESS THAN 6" BELOW THE SOFFIT
 - FLOW LINE OF INLET PIPE IS LESS THAN 7" ABOVE THE FLOOR OF THE RCB AT THE INSIDE FACE


CONSTRUCTION NOTES

- CONSTRUCT CONCRETE BARRIER TYPE 50D PER STATE STD PLAN A75A.
- CONSTRUCT RECESS LADDER PER DETAILS ON SHT. 23

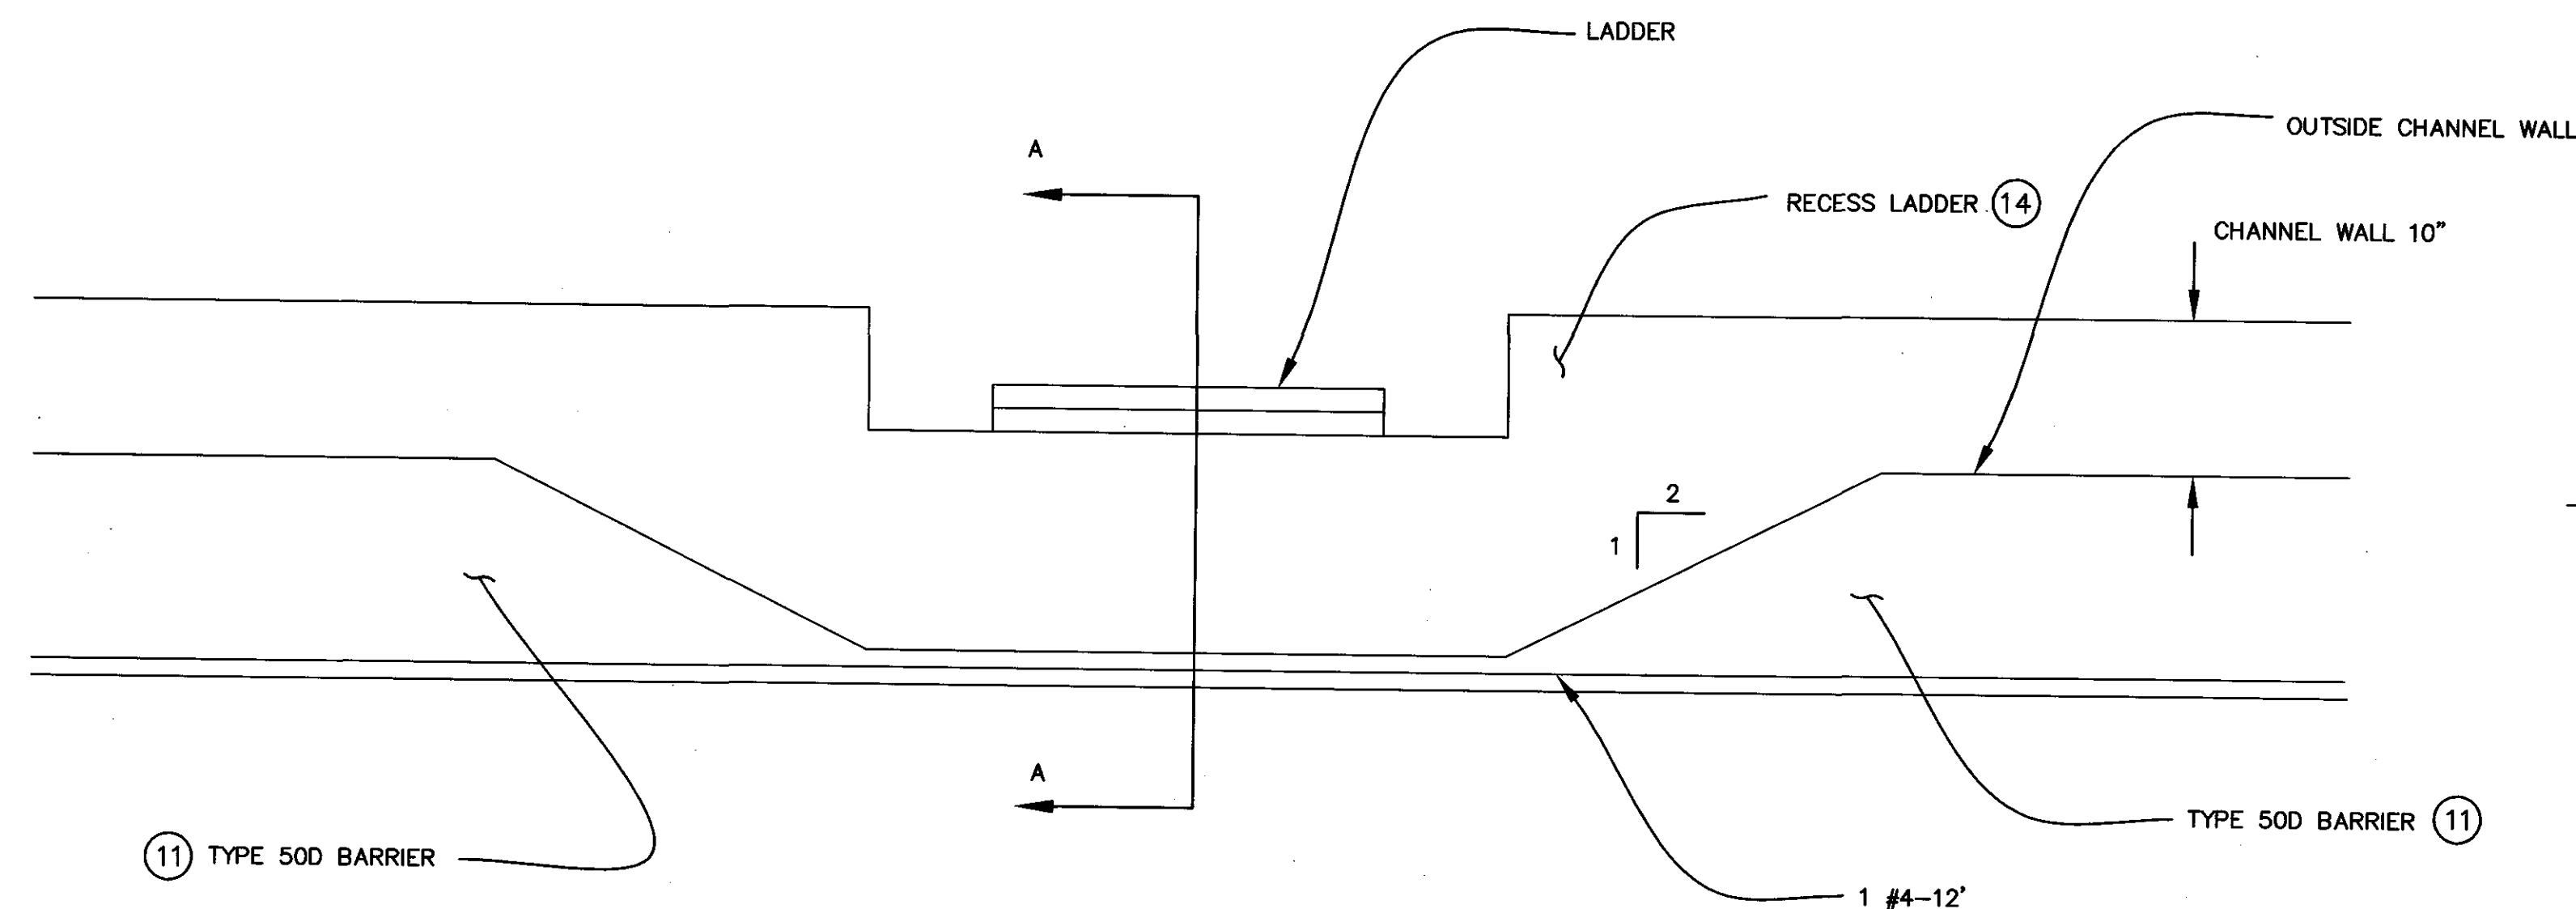


MODIFIED BARRIER DETAIL
PLAN VIEW SCALE: 1"=10'-0"

SECTION A-A

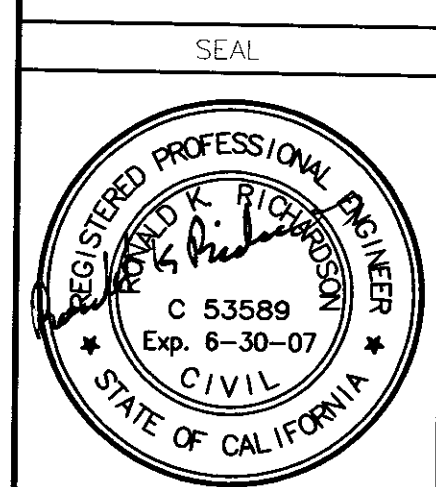


PREPARED BY
P&D Consultants
999 Town & Country, Fourth Floor
Orange, CA 92668 (714) 835-4447
DATE: 2/27/2004


REVISIONS				SAN BERNARDINO COUNTY FLOOD CONTROL DISTRICT			
MARK	DATE	DESCRIPTION	BY	WEST STATE STREET STORM DRAIN			
				STANDARD DETAILS			
PROJECT ENGR. RKR		DRAWN BY: RKR		DESIGNED BY: RKR		DATE: 02/2004	
SUBMITTED BY: James Borek		RECOMMENDED BY: David Pridemore		SCALE: 1"=10'		FILE NO. 1-112-	
APPROVED BY: 4/6/04		DATE: 02/2004		SCALE: 1"=10'		FILE NO. 1-112-	
						DRWG. NO. 22 of 26	

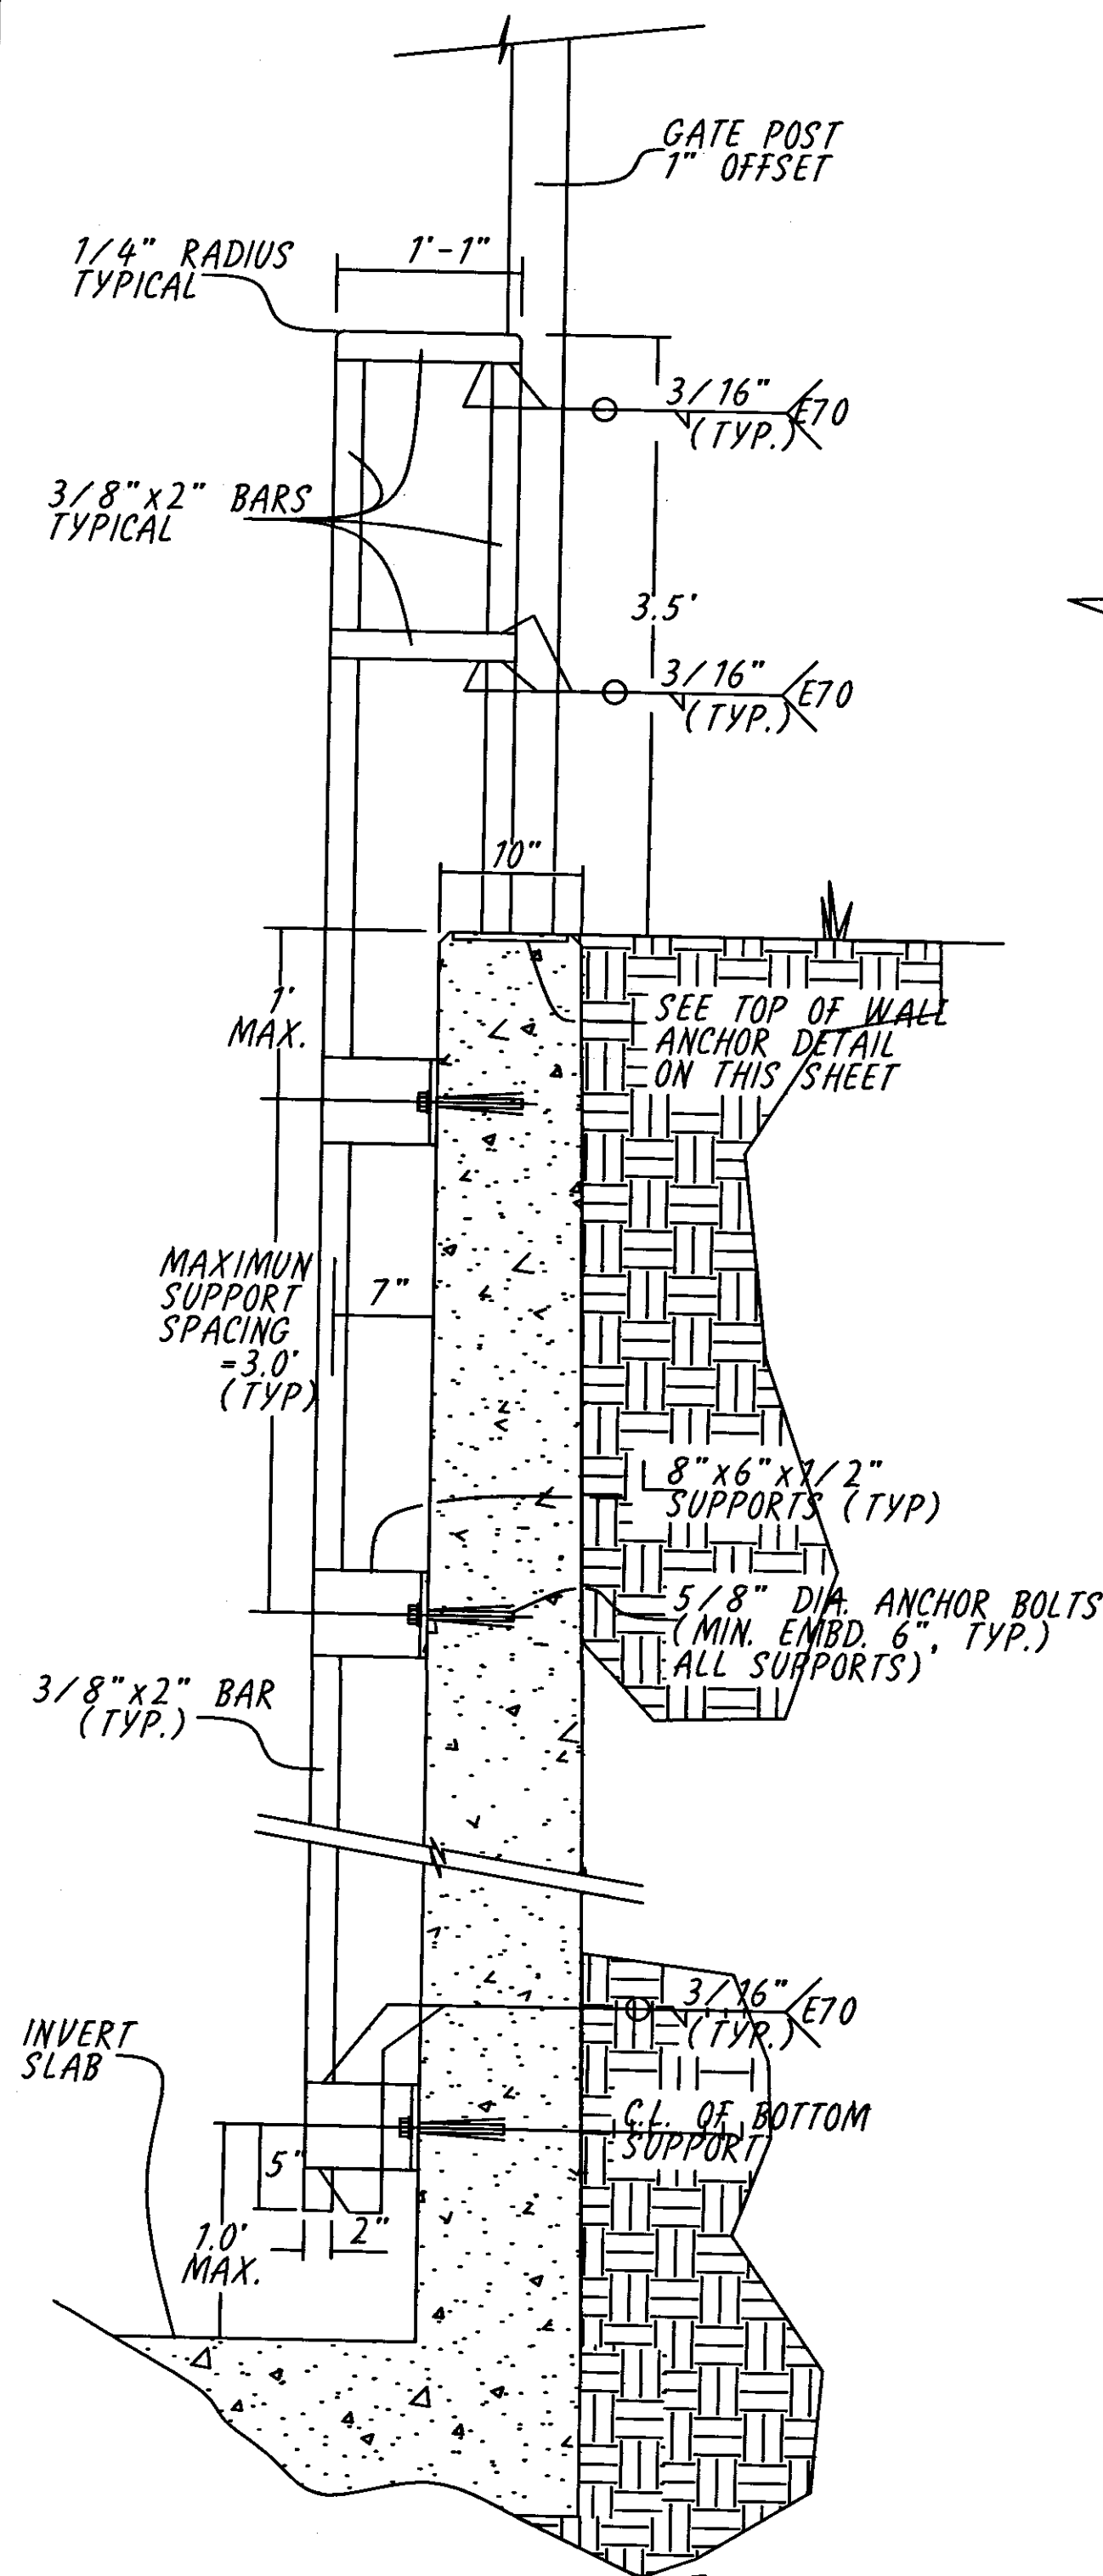


SIDE VIEW DETAIL
NOT TO SCALE

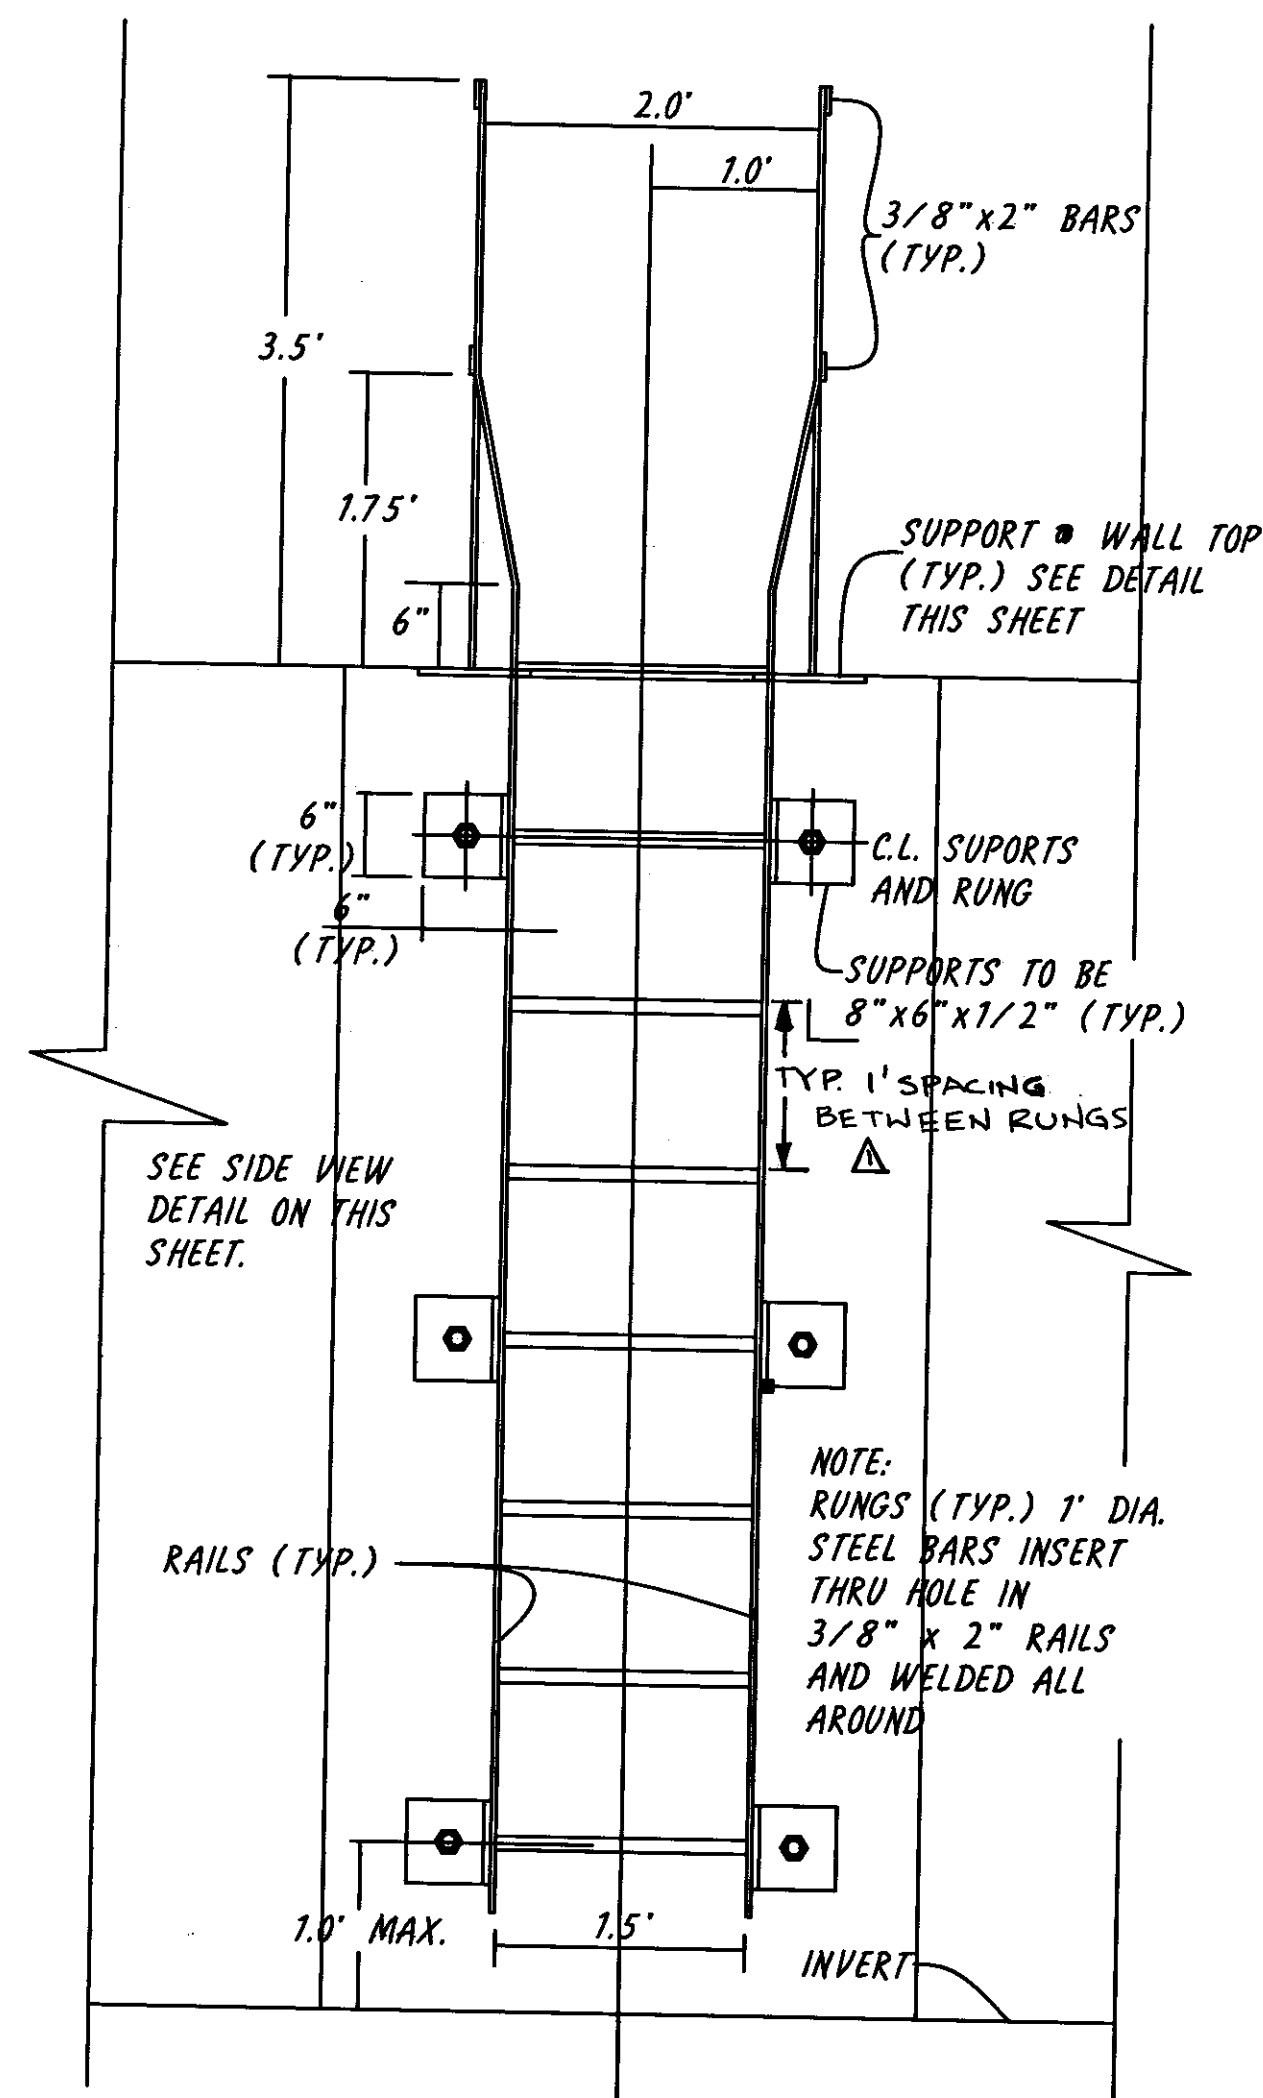


INVERT ACCESS LADDER
ELEVATION VIEW
NOT TO SCALE

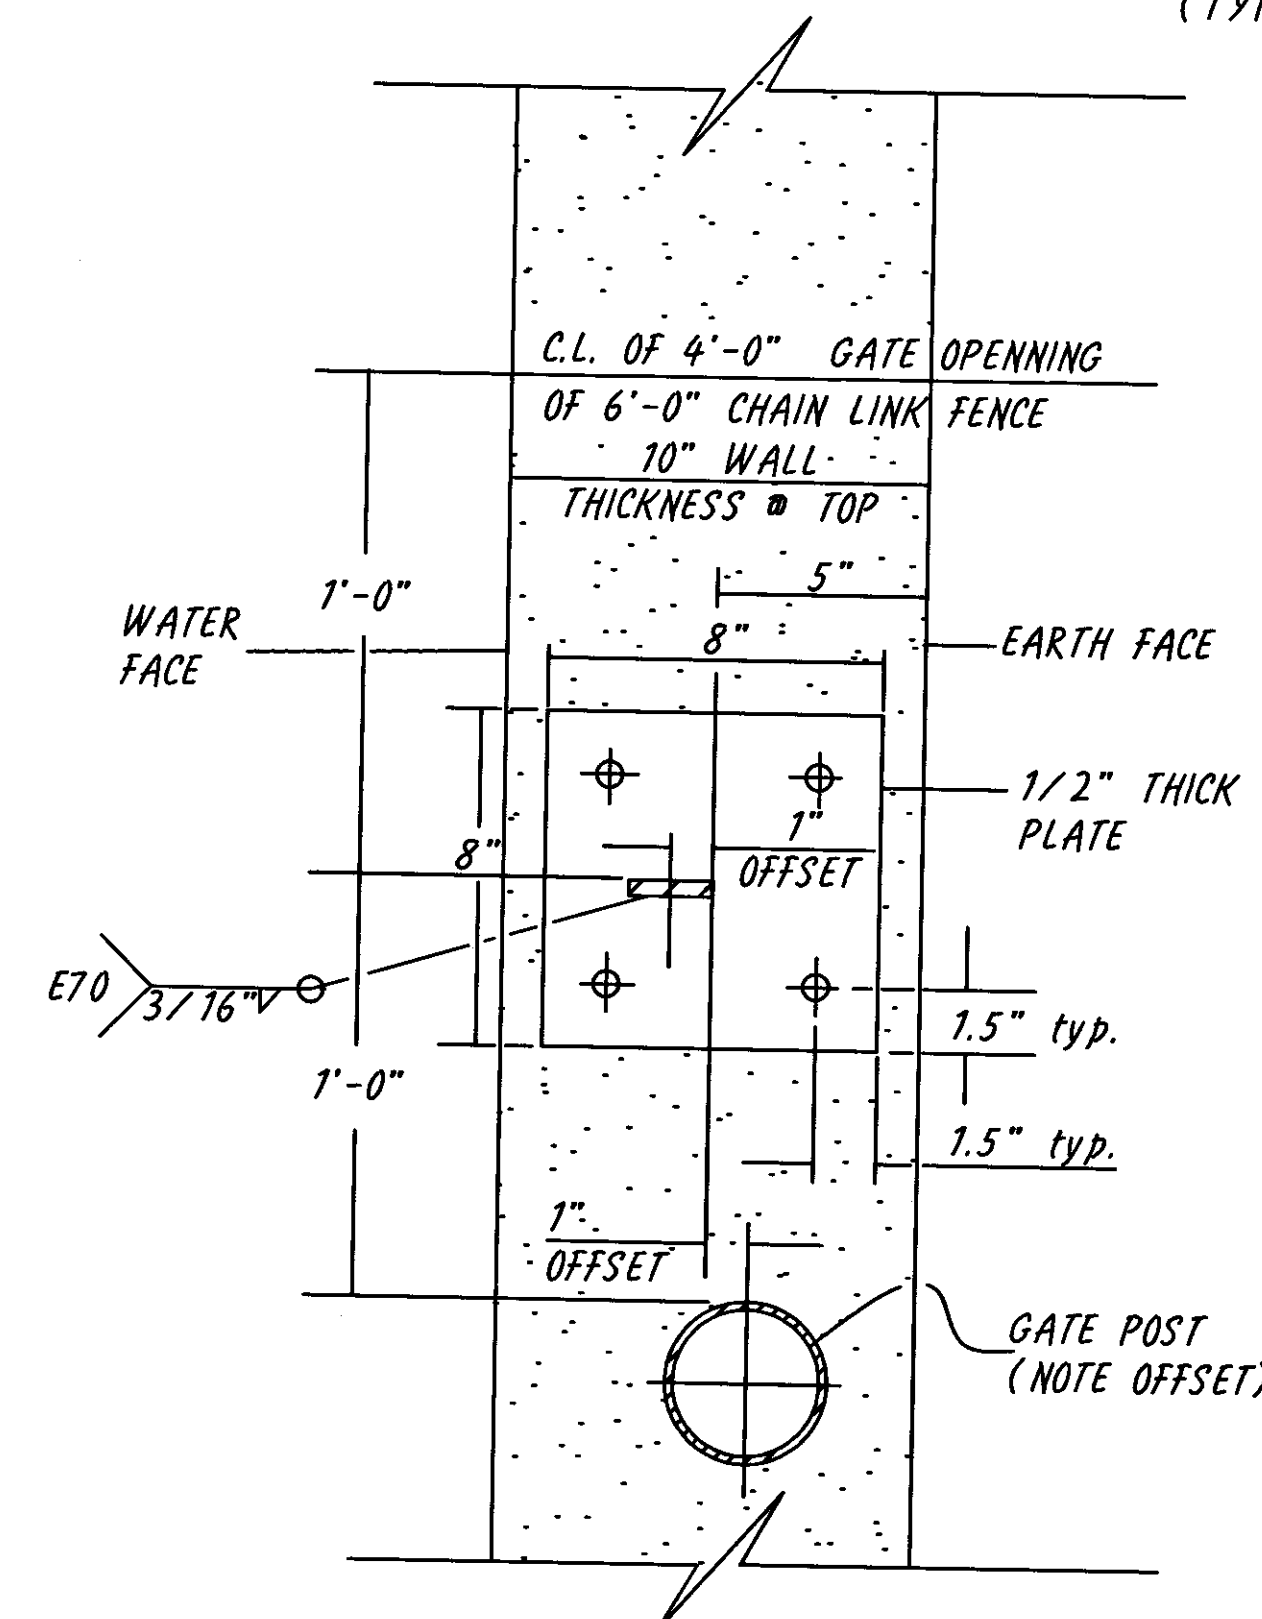


WALL SUPPORT
PLAN VIEW
NOT TO SCALE

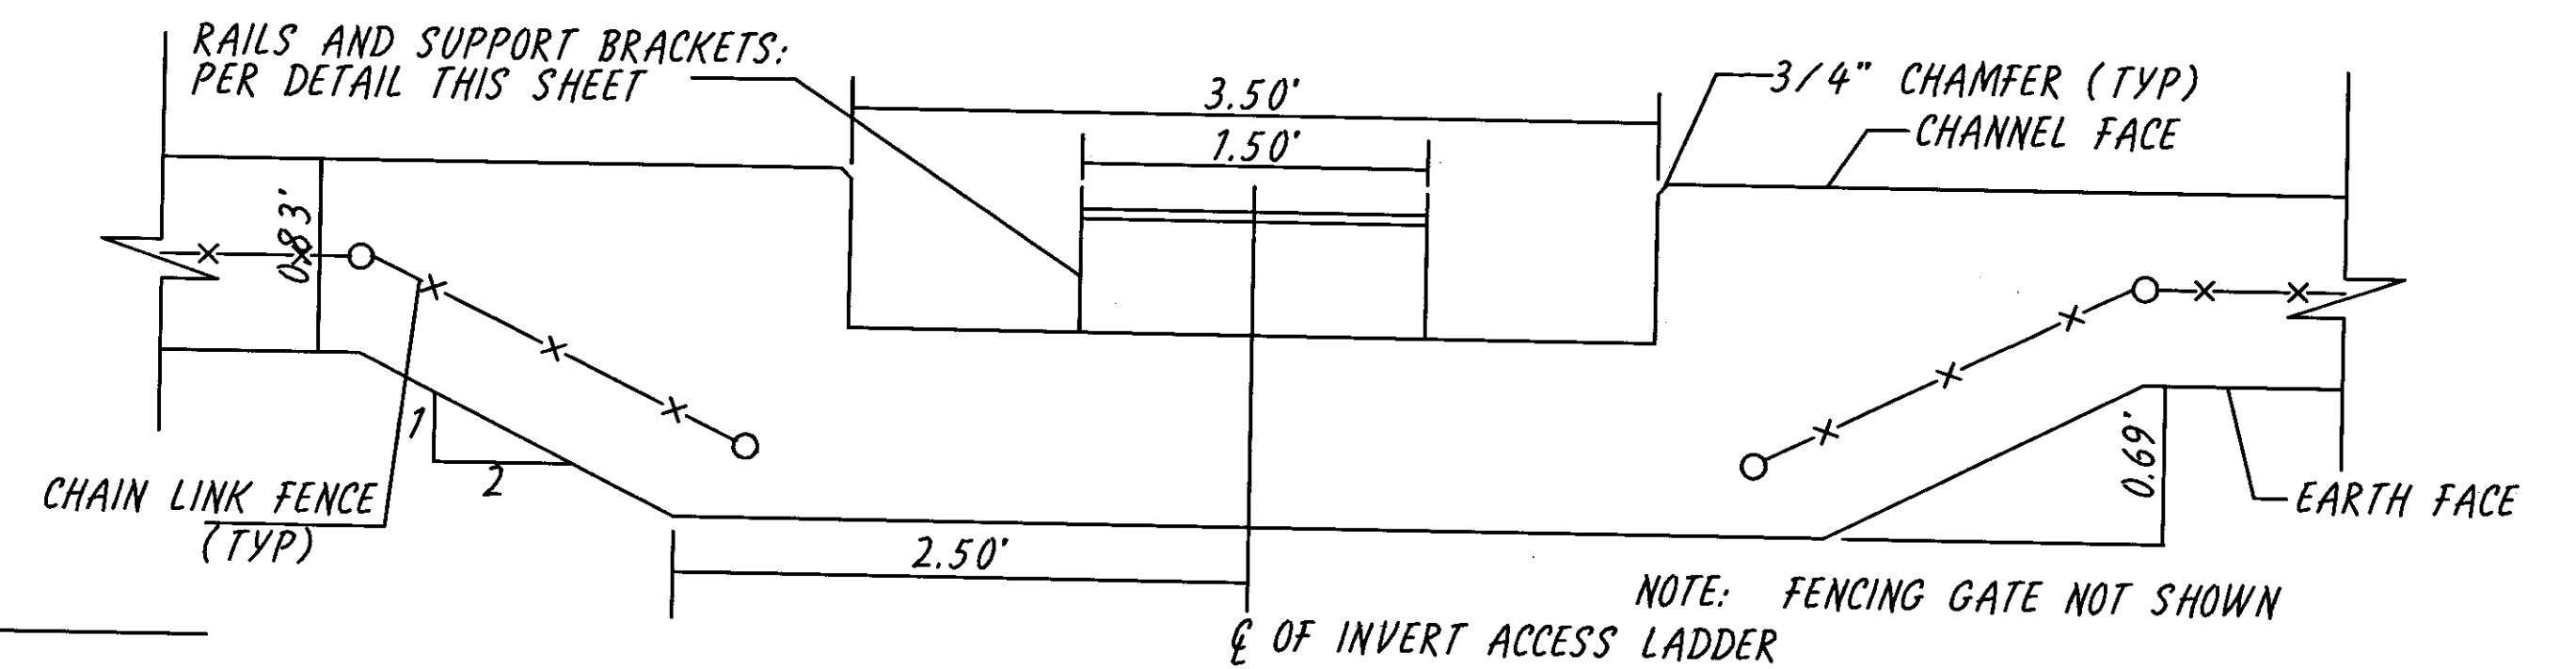


INVERT ACCESS LADDER DETAILS
PLAN VIEW
NOT TO SCALE

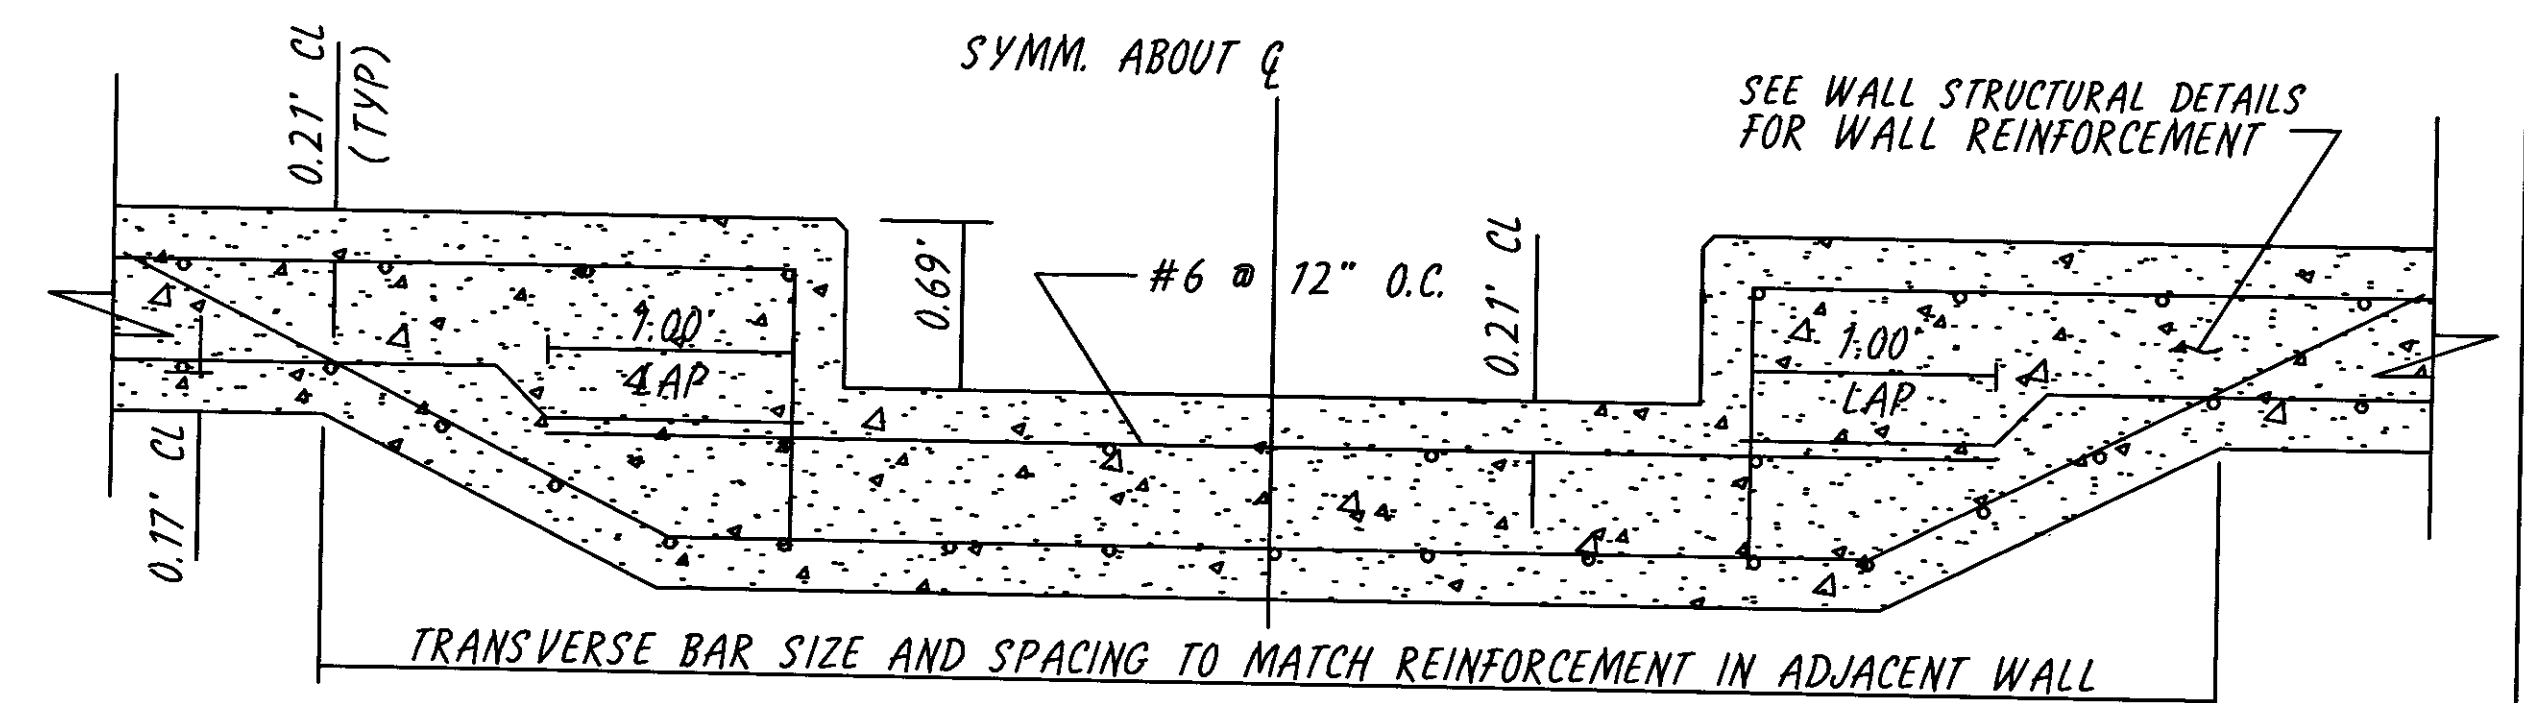

REINFORCEMENT DETAIL
NOT TO SCALE


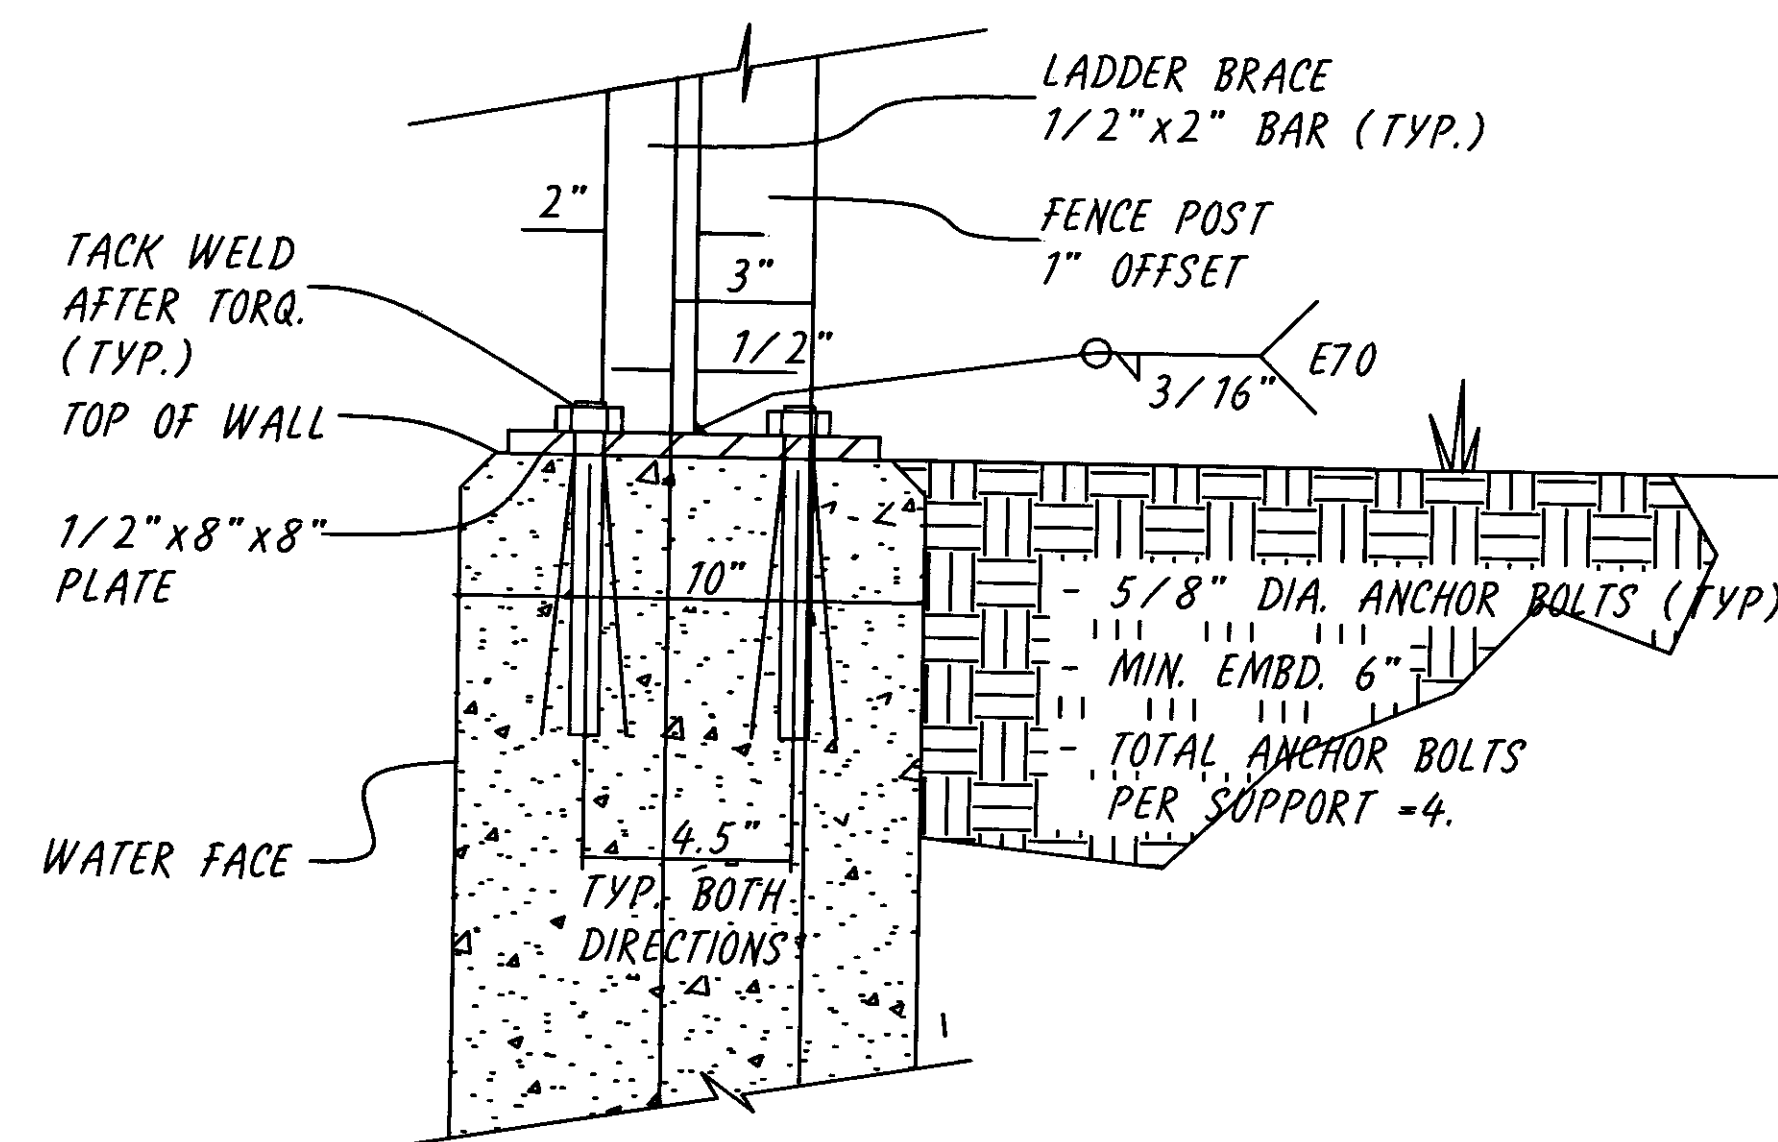


ALTERNATE
WALL ANCHOR DETAIL
NOT TO SCALE

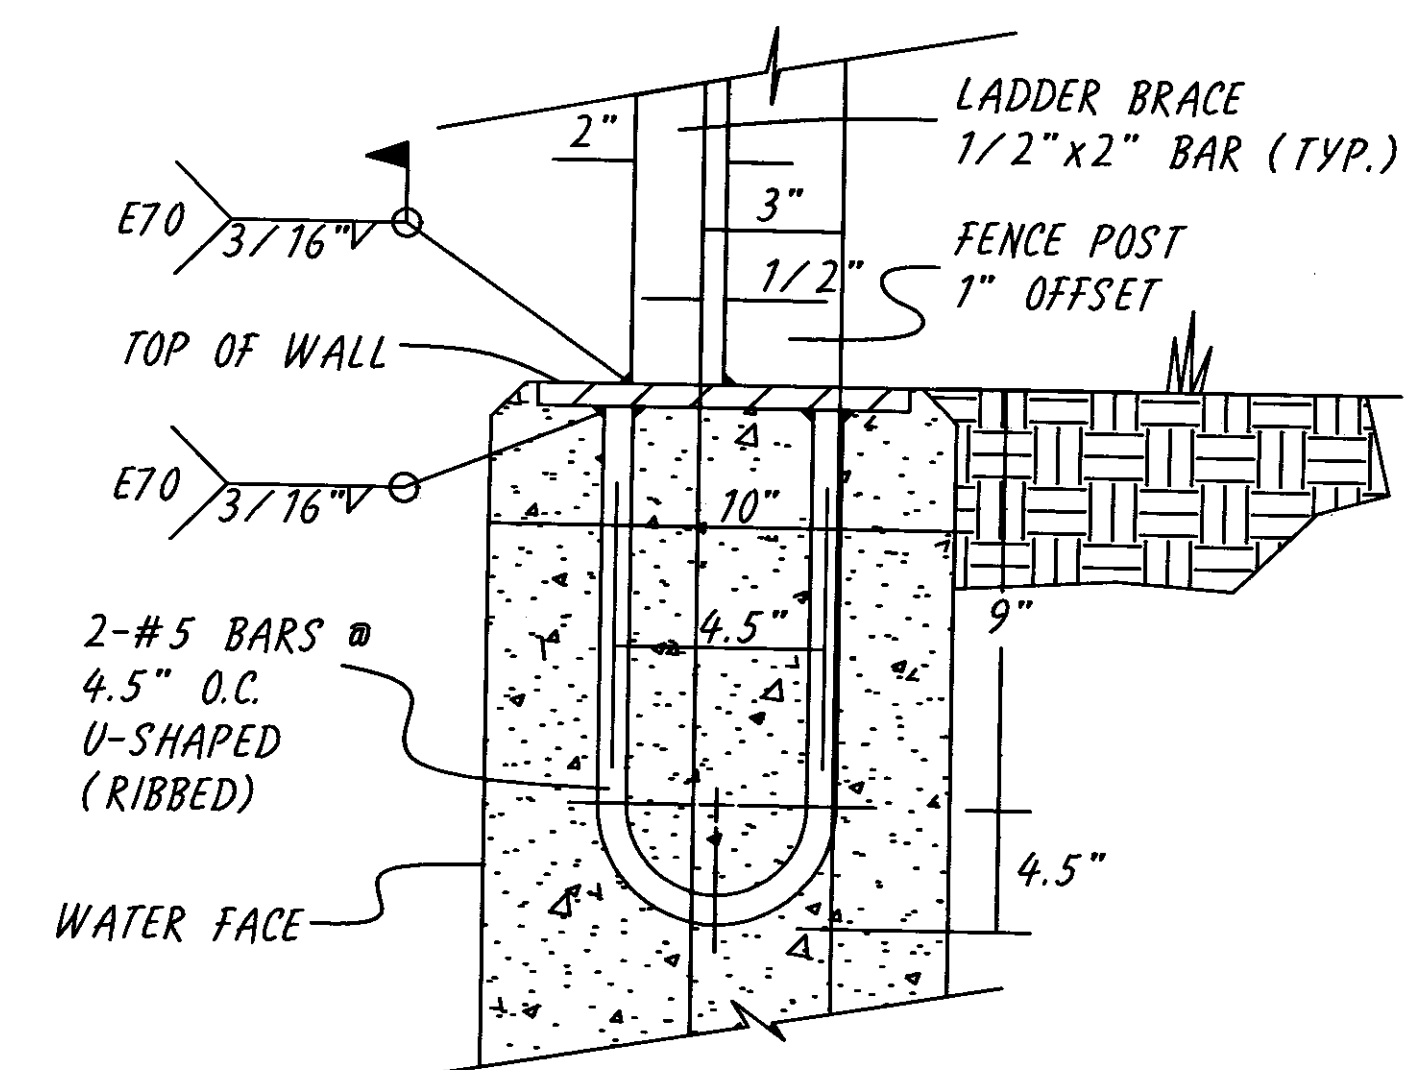


WALL ANCHOR DETAIL
NOT TO SCALE

NOTES PERTAINING TO LADDER:
ALL STEEL MEMBERS SHALL BE A-36 STEEL OR STRONGER AFTER TORQUING ANCHOR BOLTS, TACK WELD BOLTS TO PLATES AND ANGLES. ALL STEEL SURFACE SHALL BE GRINDED SMOOTH. ALL STEEL MEMBERS SHALL BE GALVANIZED AFTER FABRICATION. BOTTOM SUPPORT TO BE LOCATED AT A MAXIMUM OF 1'-0" FROM CHANNEL INVERT.

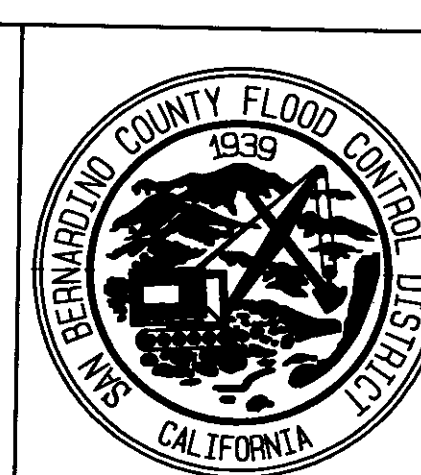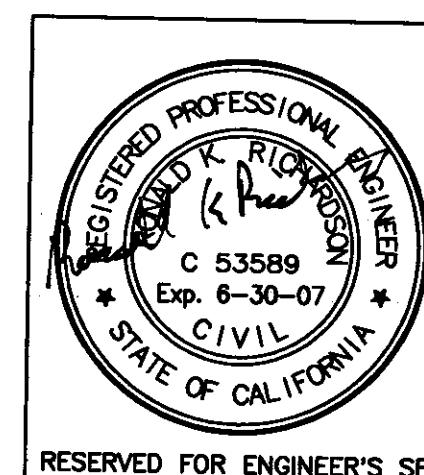


REVISIONS				SUBMITTED BY:		DATE	
MARK	DATE	DESCRIPTION	BY:	DATE	DATE	DATE	DATE
Δ	5/12/04	ADDED DIMENSION	A-G	James Brunk	4/1/04	4/1/04	02/2004
				James Brunk	4/6/04	4/6/04	F.B. REF.
				James Brunk	4/6/04	4/6/04	FILE NO.
				James Brunk	4/6/04	4/6/04	DRWG. NO.
				James Brunk	4/6/04	4/6/04	23 OF 26

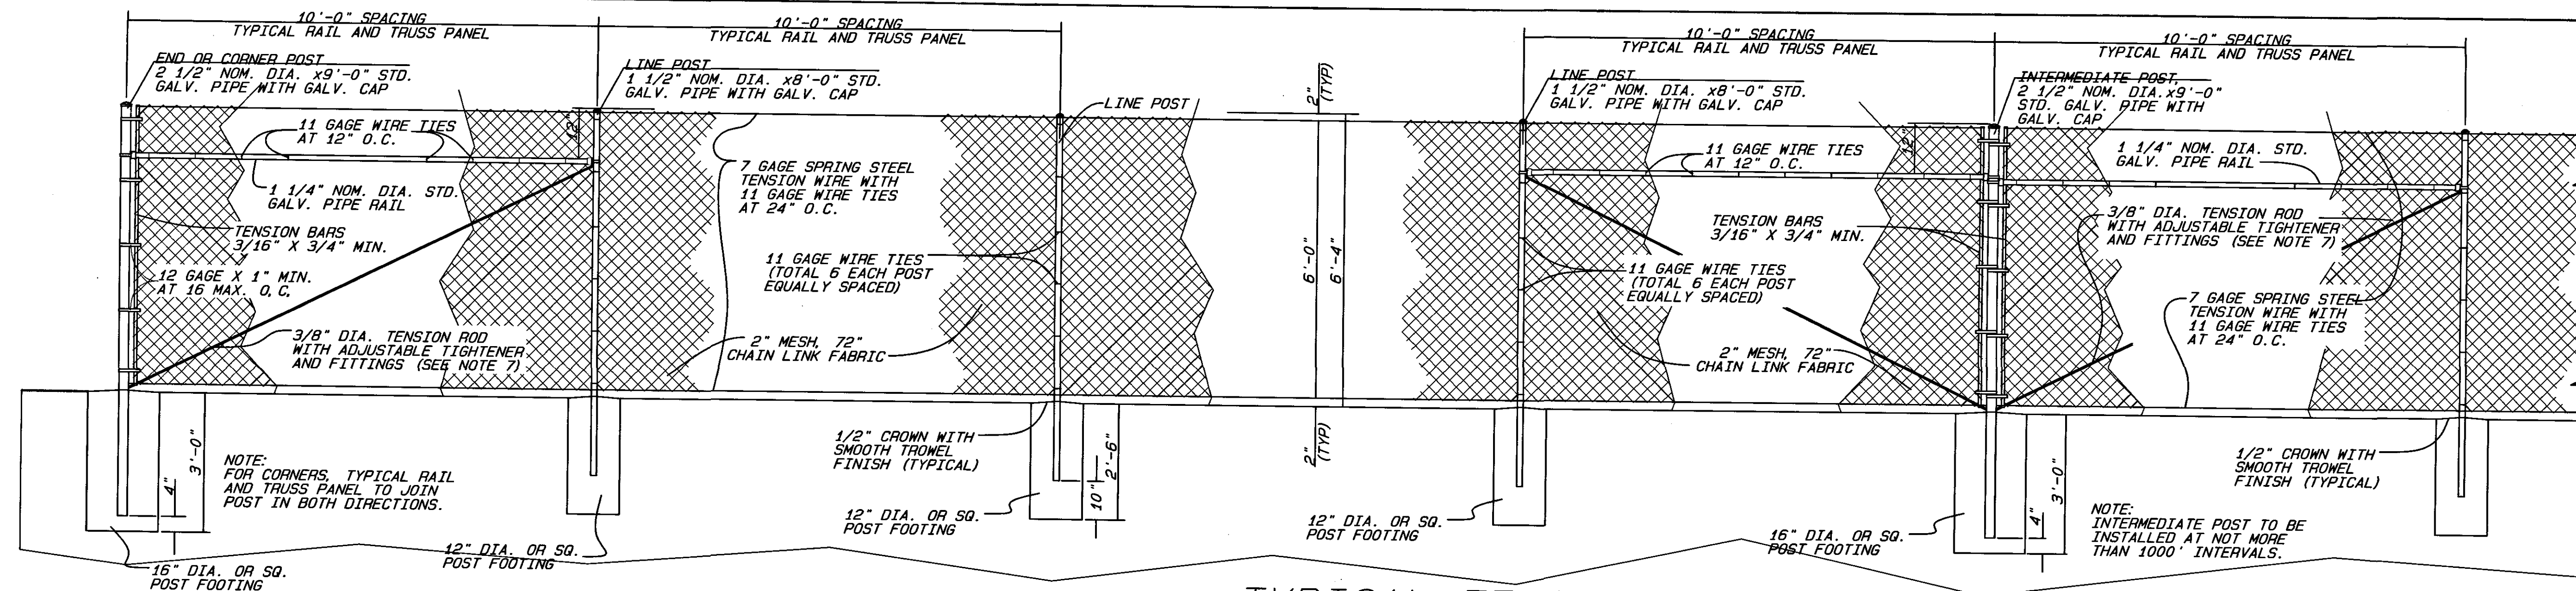


TYPICAL FENCE DETAILS

SCALE 1" = 2'

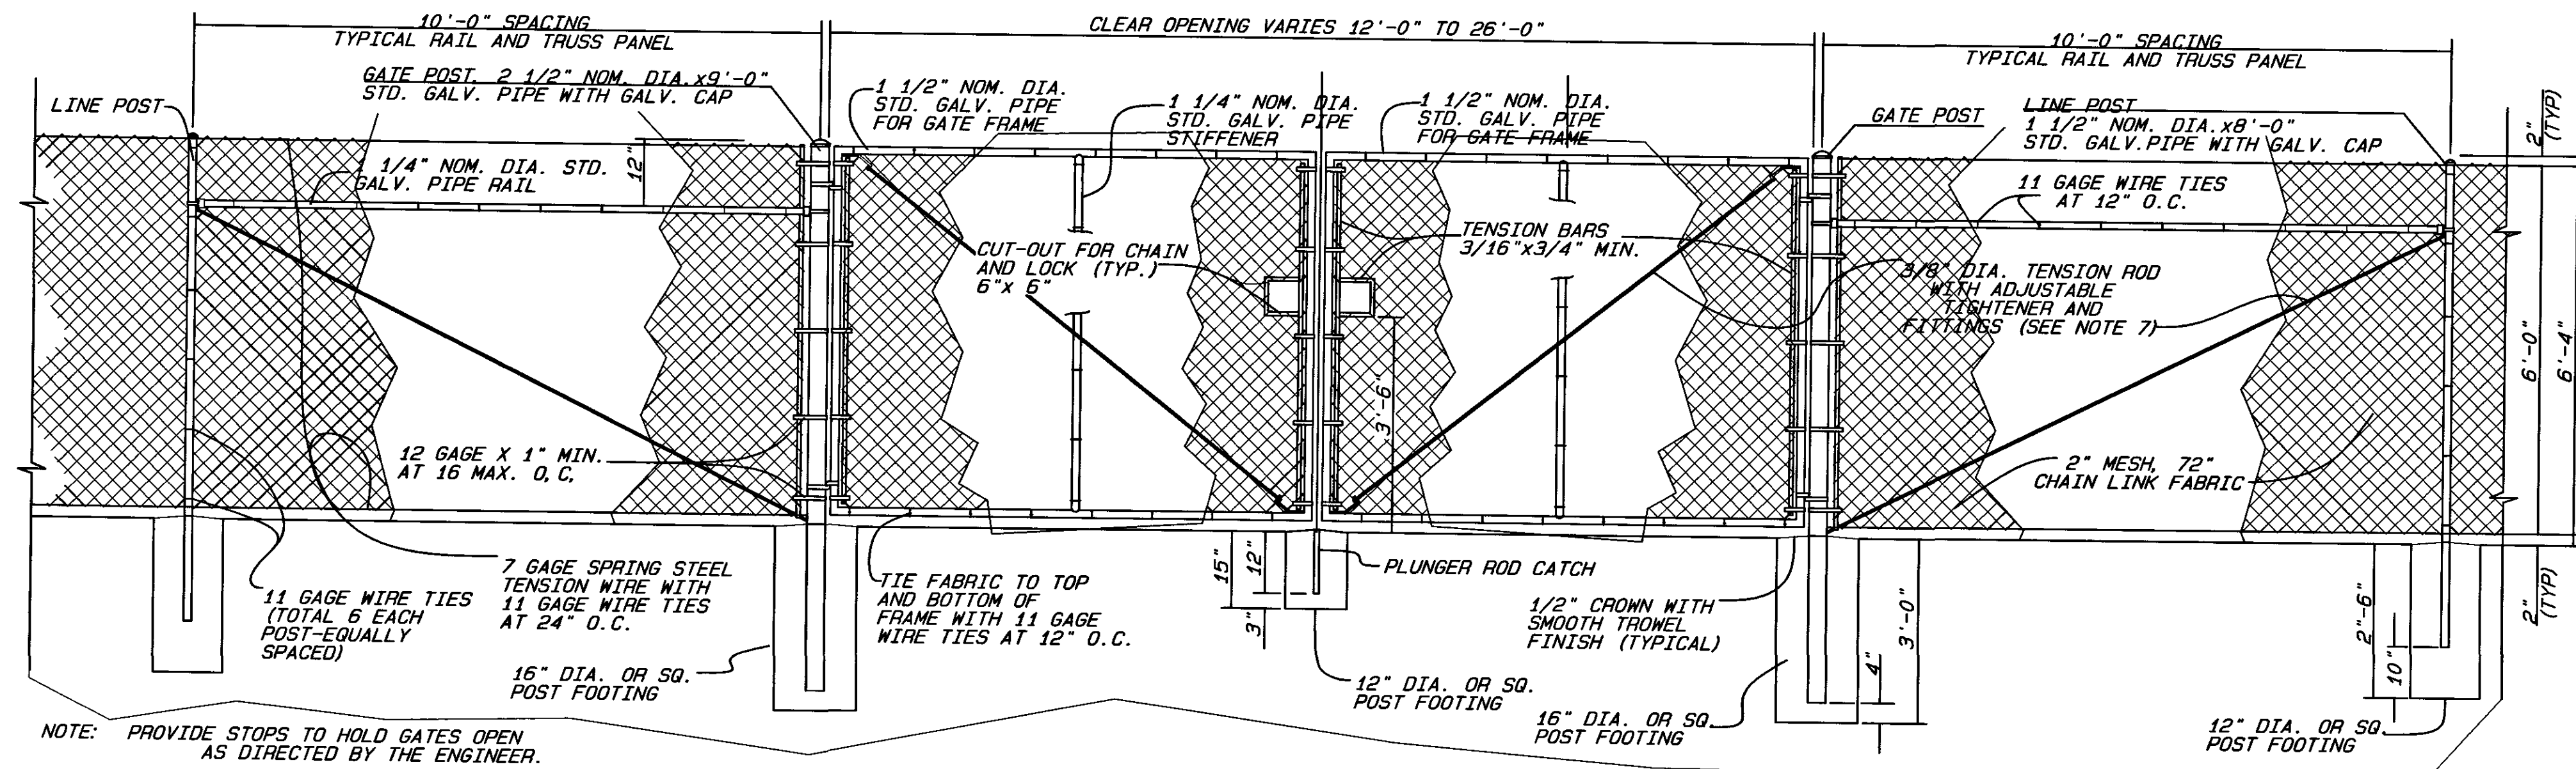

DOUBLE DRIVE GATE DETAILS

SCALE 1" = 2'

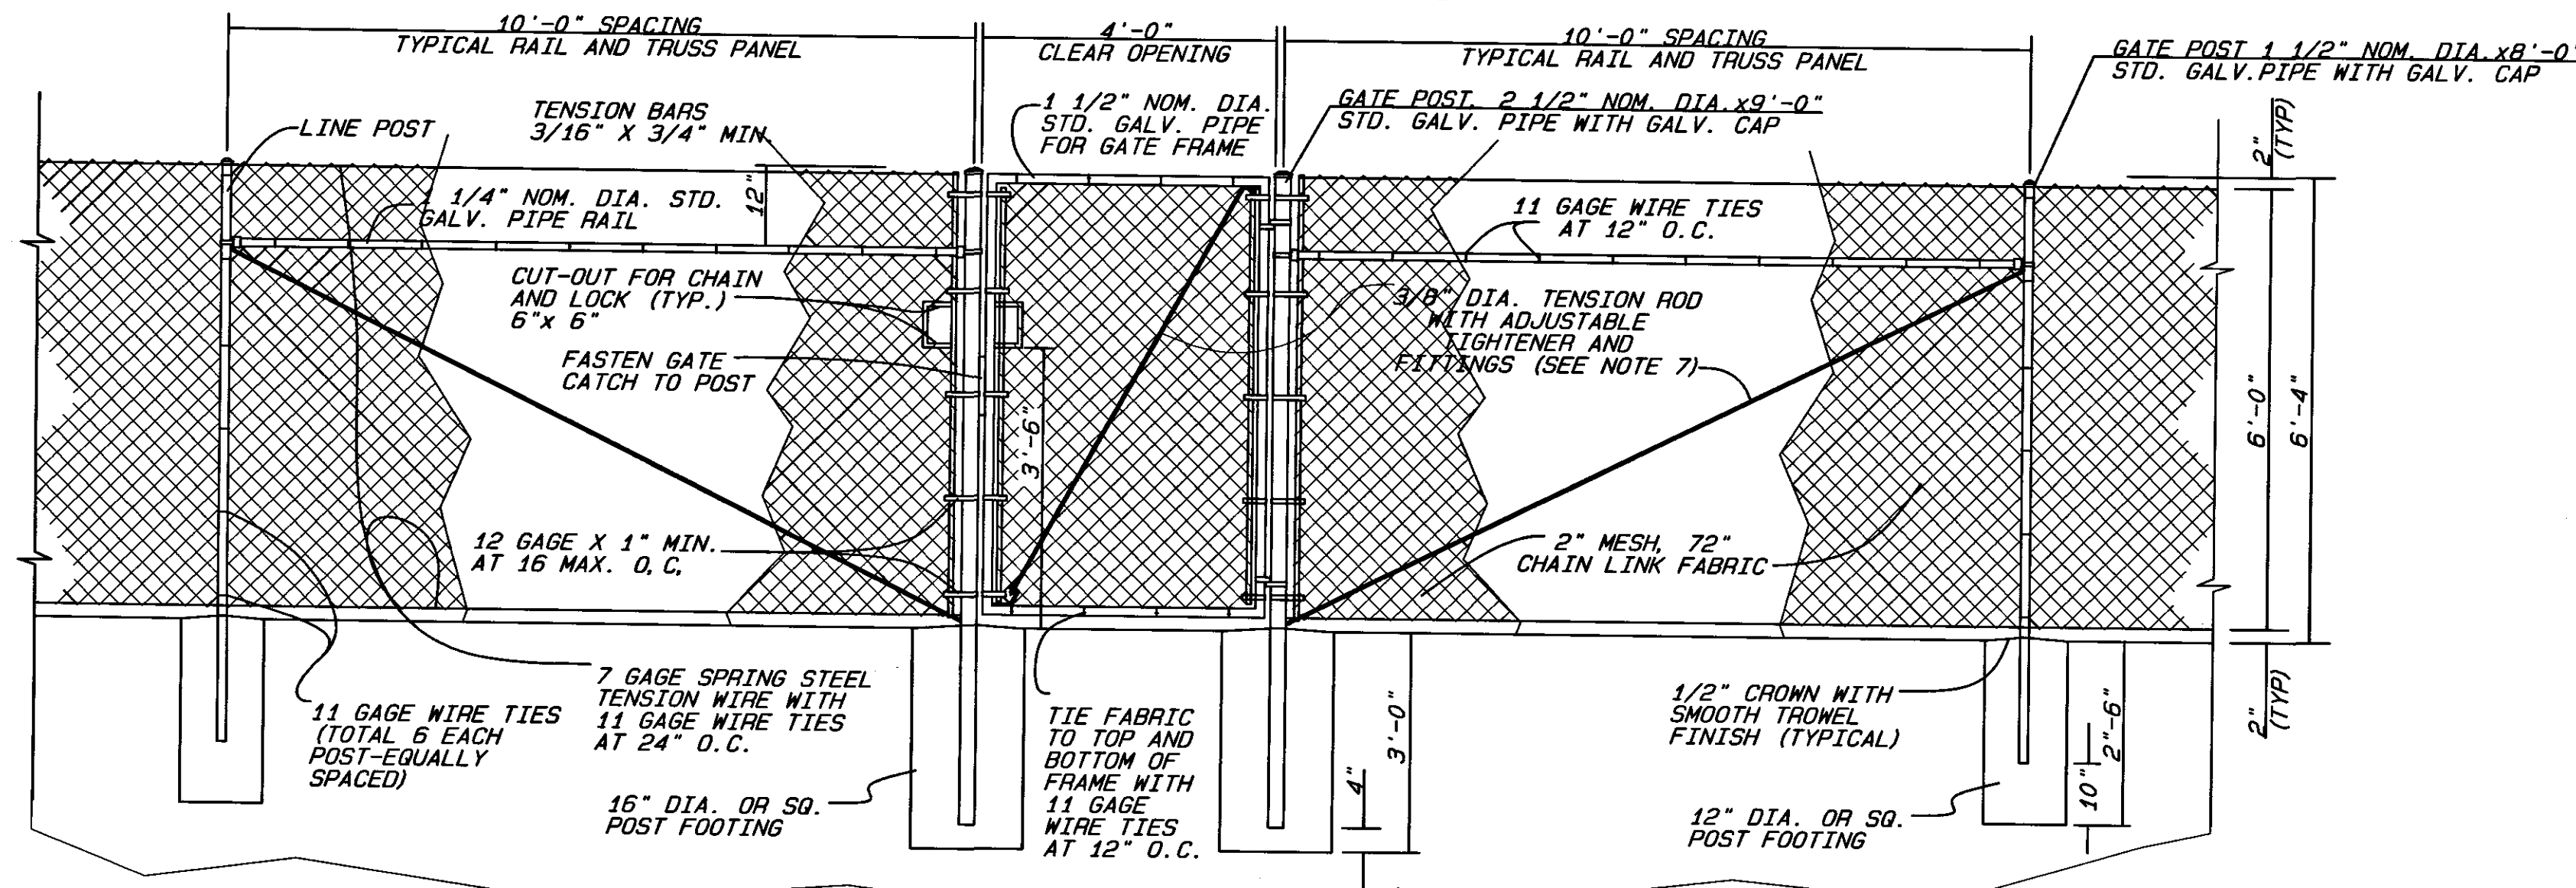

WALK GATE DETAILS



SCALE 1" = 2'

PIPE MATERIAL LIST

Nominal Diameter (Inches)	Outside Diameter (Inches)	Inside Diameter (Inches)	Weight per Foot Lbs.
1 1/4	1.660	1.380	2.270
1 1/2	1.900	1.610	2.720
2	2.375	2.067	3.650
2 1/2	2.875	2.469	5.790
3	3.500	3.068	7.580
3 1/2	4.000	3.548	9.110
4	4.500	4.026	10.790
6	6.625	6.065	18.970
8	8.625	7.981	28.55

GENERAL NOTES

- ALL CHAIN LINK FENCE MATERIALS, FITTINGS AND INSTALLATION SHALL CONFORM TO THE LATEST EDITION OF THE DEPARTMENT OF TRANSPORTATION STANDARD SPECIFICATIONS, SECTION 80, "FENCES" AND THIS SPECIAL DRAWING.
- THE FENCE FABRIC SHALL BE PLACED ON THE OUTWARD FACING SIDE OF THE POSTS, STRETCHED TAUT, AND SECURELY FASTENED, UNLESS OTHERWISE SHOWN ON THE PLANS.
- CLEARANCE BETWEEN RIGHT-OF-WAY AND FENCE FABRIC SHALL BE 6" UNLESS OTHERWISE SHOWN ON THE PLANS.
- ALL GATES SHALL OPEN INWARD, EXCEPT IF OTHERWISE NOTED IN THE SPECIAL PROVISIONS.
- ALL CHAIN LINK FENCE MATERIALS, FITTINGS AND INSTALLATION SHALL CONFORM TO THE LATEST EDITION OF THE DEPARTMENT OF TRANSPORTATION STANDARD SPECIFICATIONS, SECTION 80, "FENCES" AND THIS SPECIAL DRAWING.
- SECURE GALVANIZED CAP TO POST WITH 1/4" GALVANIZED ROUND HEAD RIVET, OR TACK WELD.
- ADJUSTABLE TIGHTENER SHALL BE TURNBUCKLE OR EQUIVALENT, HAVING A 6" MINIMUM TAKEUP.
- DIAMETER SIZE OF LINE, INTERMEDIATE, CORNER, END AND GATE POSTS TO BE AS SHOWN ON THIS SPECIAL DRAWING.
- ALL BOLTED HARDWARE ITEMS SHALL ALSO BE TACK WELDED IN SUCH A MANNER AS TO PREVENT REMOVAL BY UNAUTHORIZED INDIVIDUALS.
- ALL FENCE FABRIC SHALL HAVE A 12" WIDE HORIZONTALLY PAINTED STRIPE ALONG THE CENTER OF THE FABRIC. THE PAINT SHALL BE A REFLECTIVE TYPE ORANGE OR APPROVED EQUAL. AFTER FENCE FABRIC HAS BEEN PAINTED, A SAMPLE OF SAID PAINT SHALL BE GIVEN TO THE SAN BERNARDINO COUNTY FLOOD CONTROL DISTRICT, OPERATIONS DIVISION, ALONG WITH MANUFACTURER'S NAME AND PAINT SPECIFICATIONS.
- THE FENCE FABRIC SHALL BE 9-GAGE UNLESS OTHERWISE SPECIFIED.

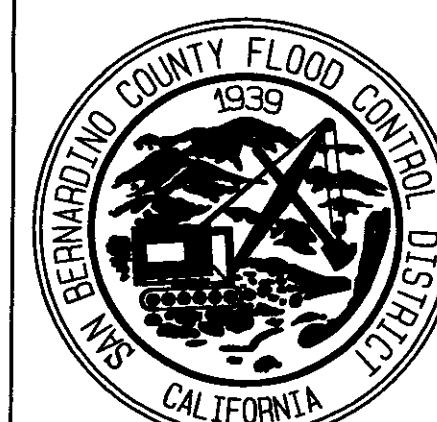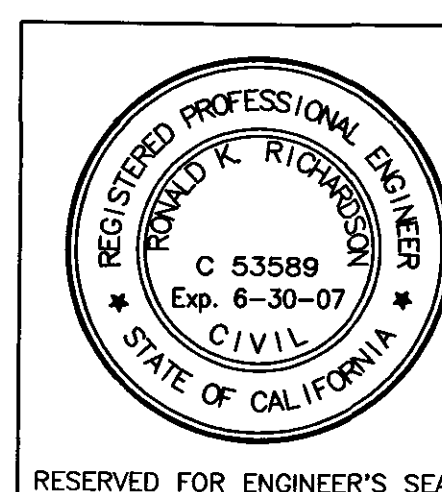

REVISIONS		
MARK	DATE	DESCRIPTION

SUBMITTED BY:			
<i>James Brunk</i>		<i>4/6/04</i>	
CHIEF, ENGINEERING DIVISION		Date	
RECOMMENDED BY:			
<i>Dana R. Olson</i>		<i>4/6/04</i>	
ASSIST. FLOOD CONTROL ENGINEER		Date	
APPROVED BY:			
<i>Patricia J. Mearns</i>		<i>4/6/04</i>	
FLOOD CONTROL ENGINEER		Date	
PROJ. ENG.	DES. BY	REV. BY	DRAWN BY
<i>R.K.R.</i>	<i>A.H.</i>		<i>M.J.R.</i>

SAN BERNARDINO COUNTY
FLOOD CONTROL DISTRICT







YUCCA VALLEY SYSTEM

BOUNDARY FENCING

SPEC. DRWG. I

6" CHAIN LINK FENCE
(TYPE CL-6 = 72" FABRIC)

DATE	2/2004
F.B. REF.	
FILE NO.	
DRWG. NO.	24 of 26

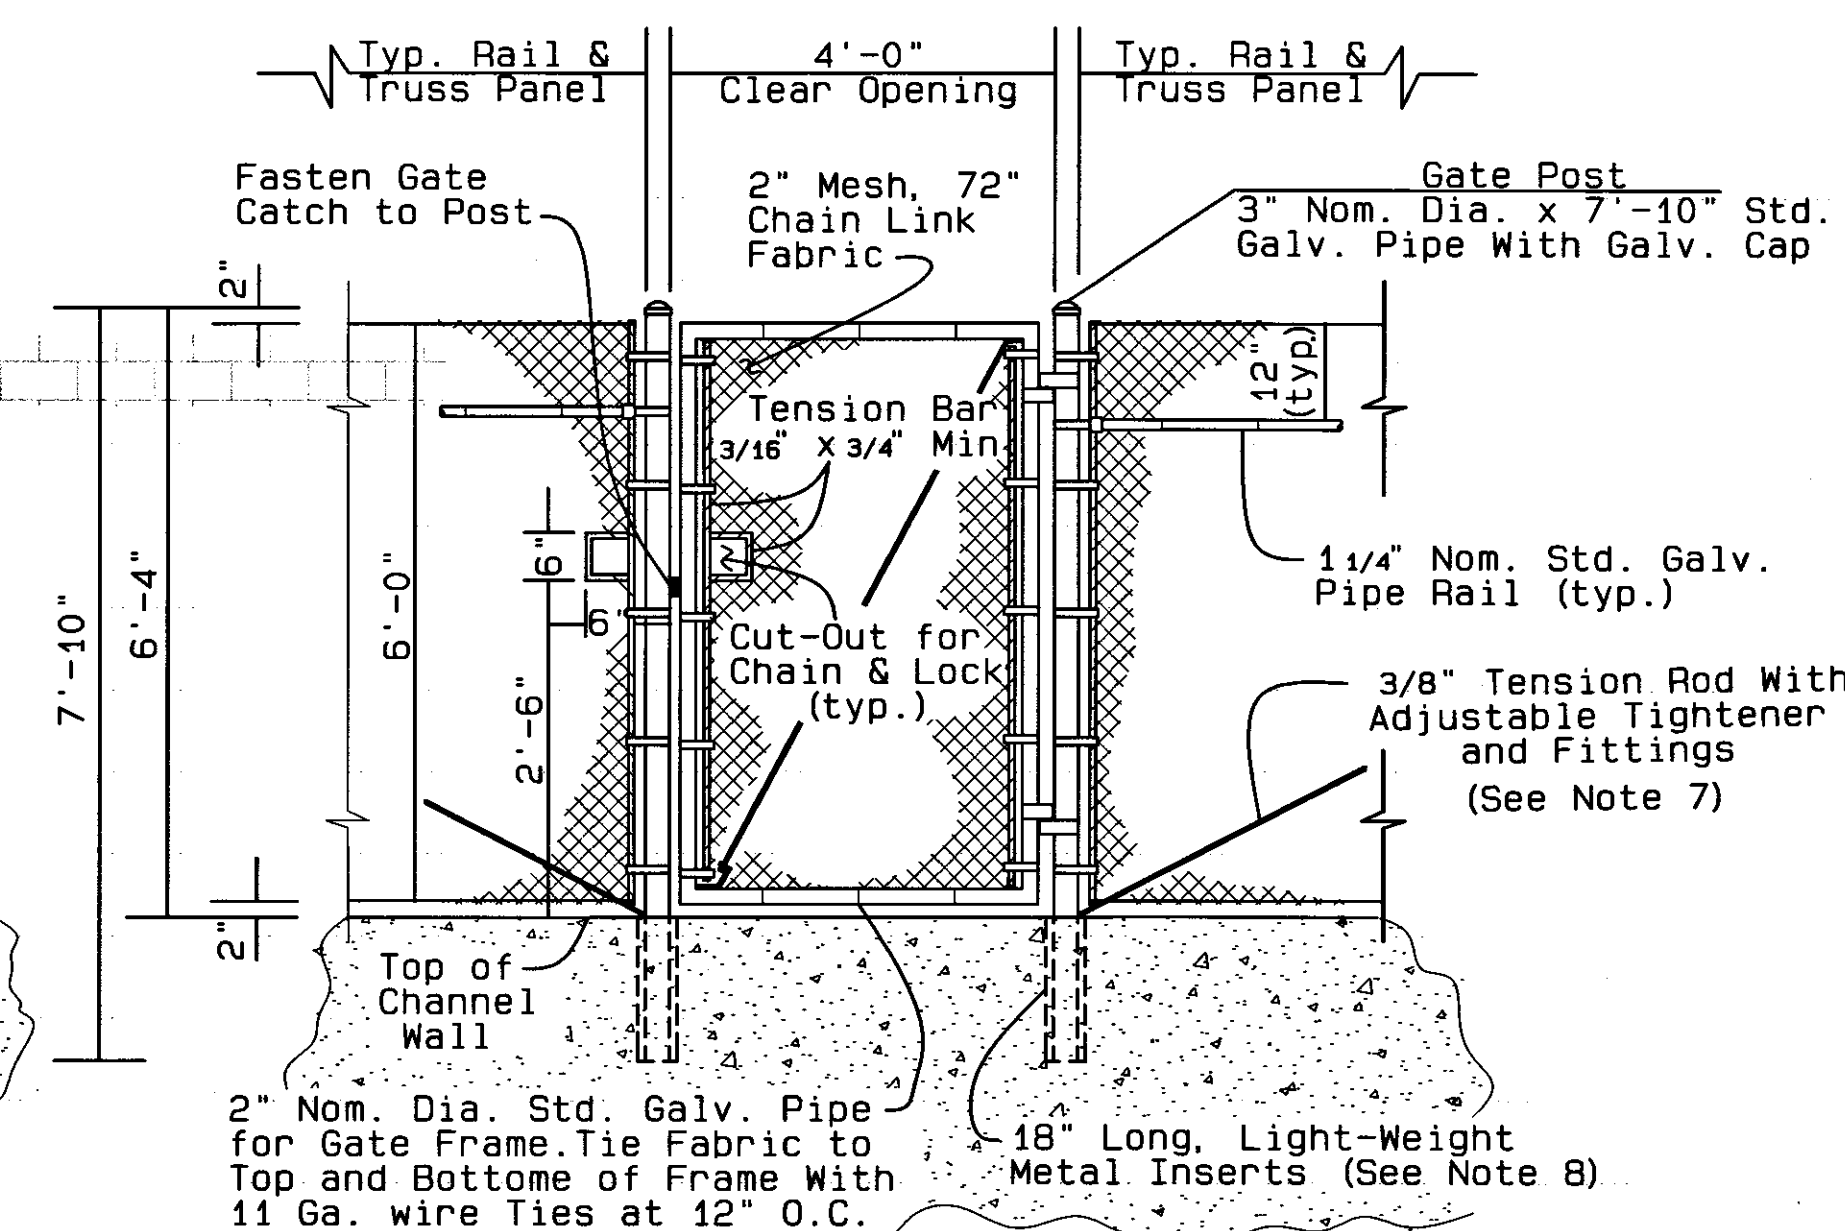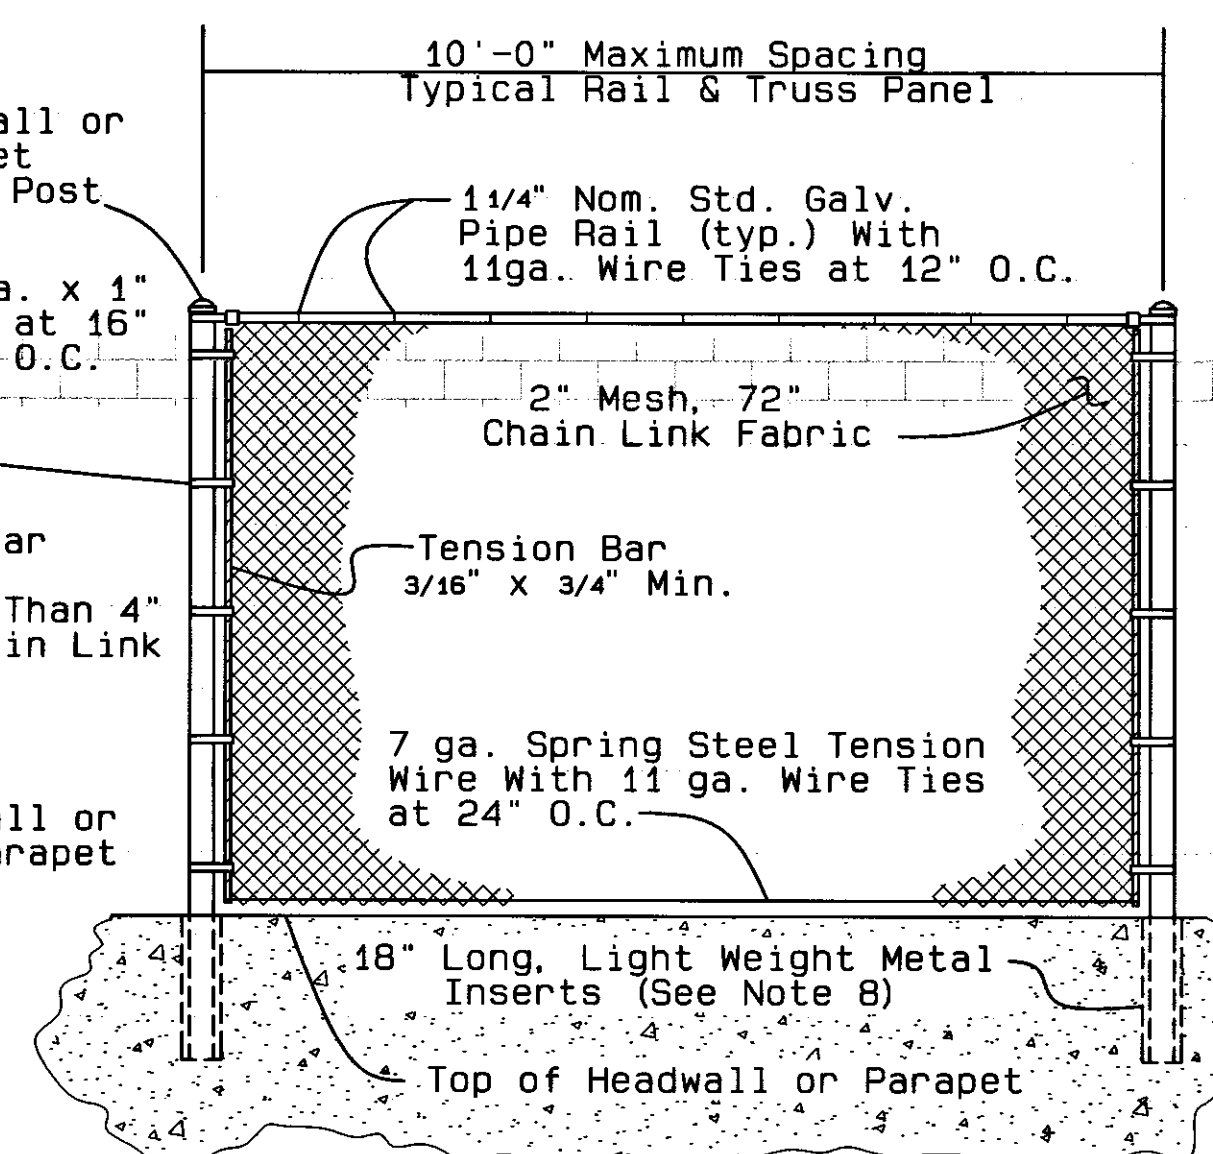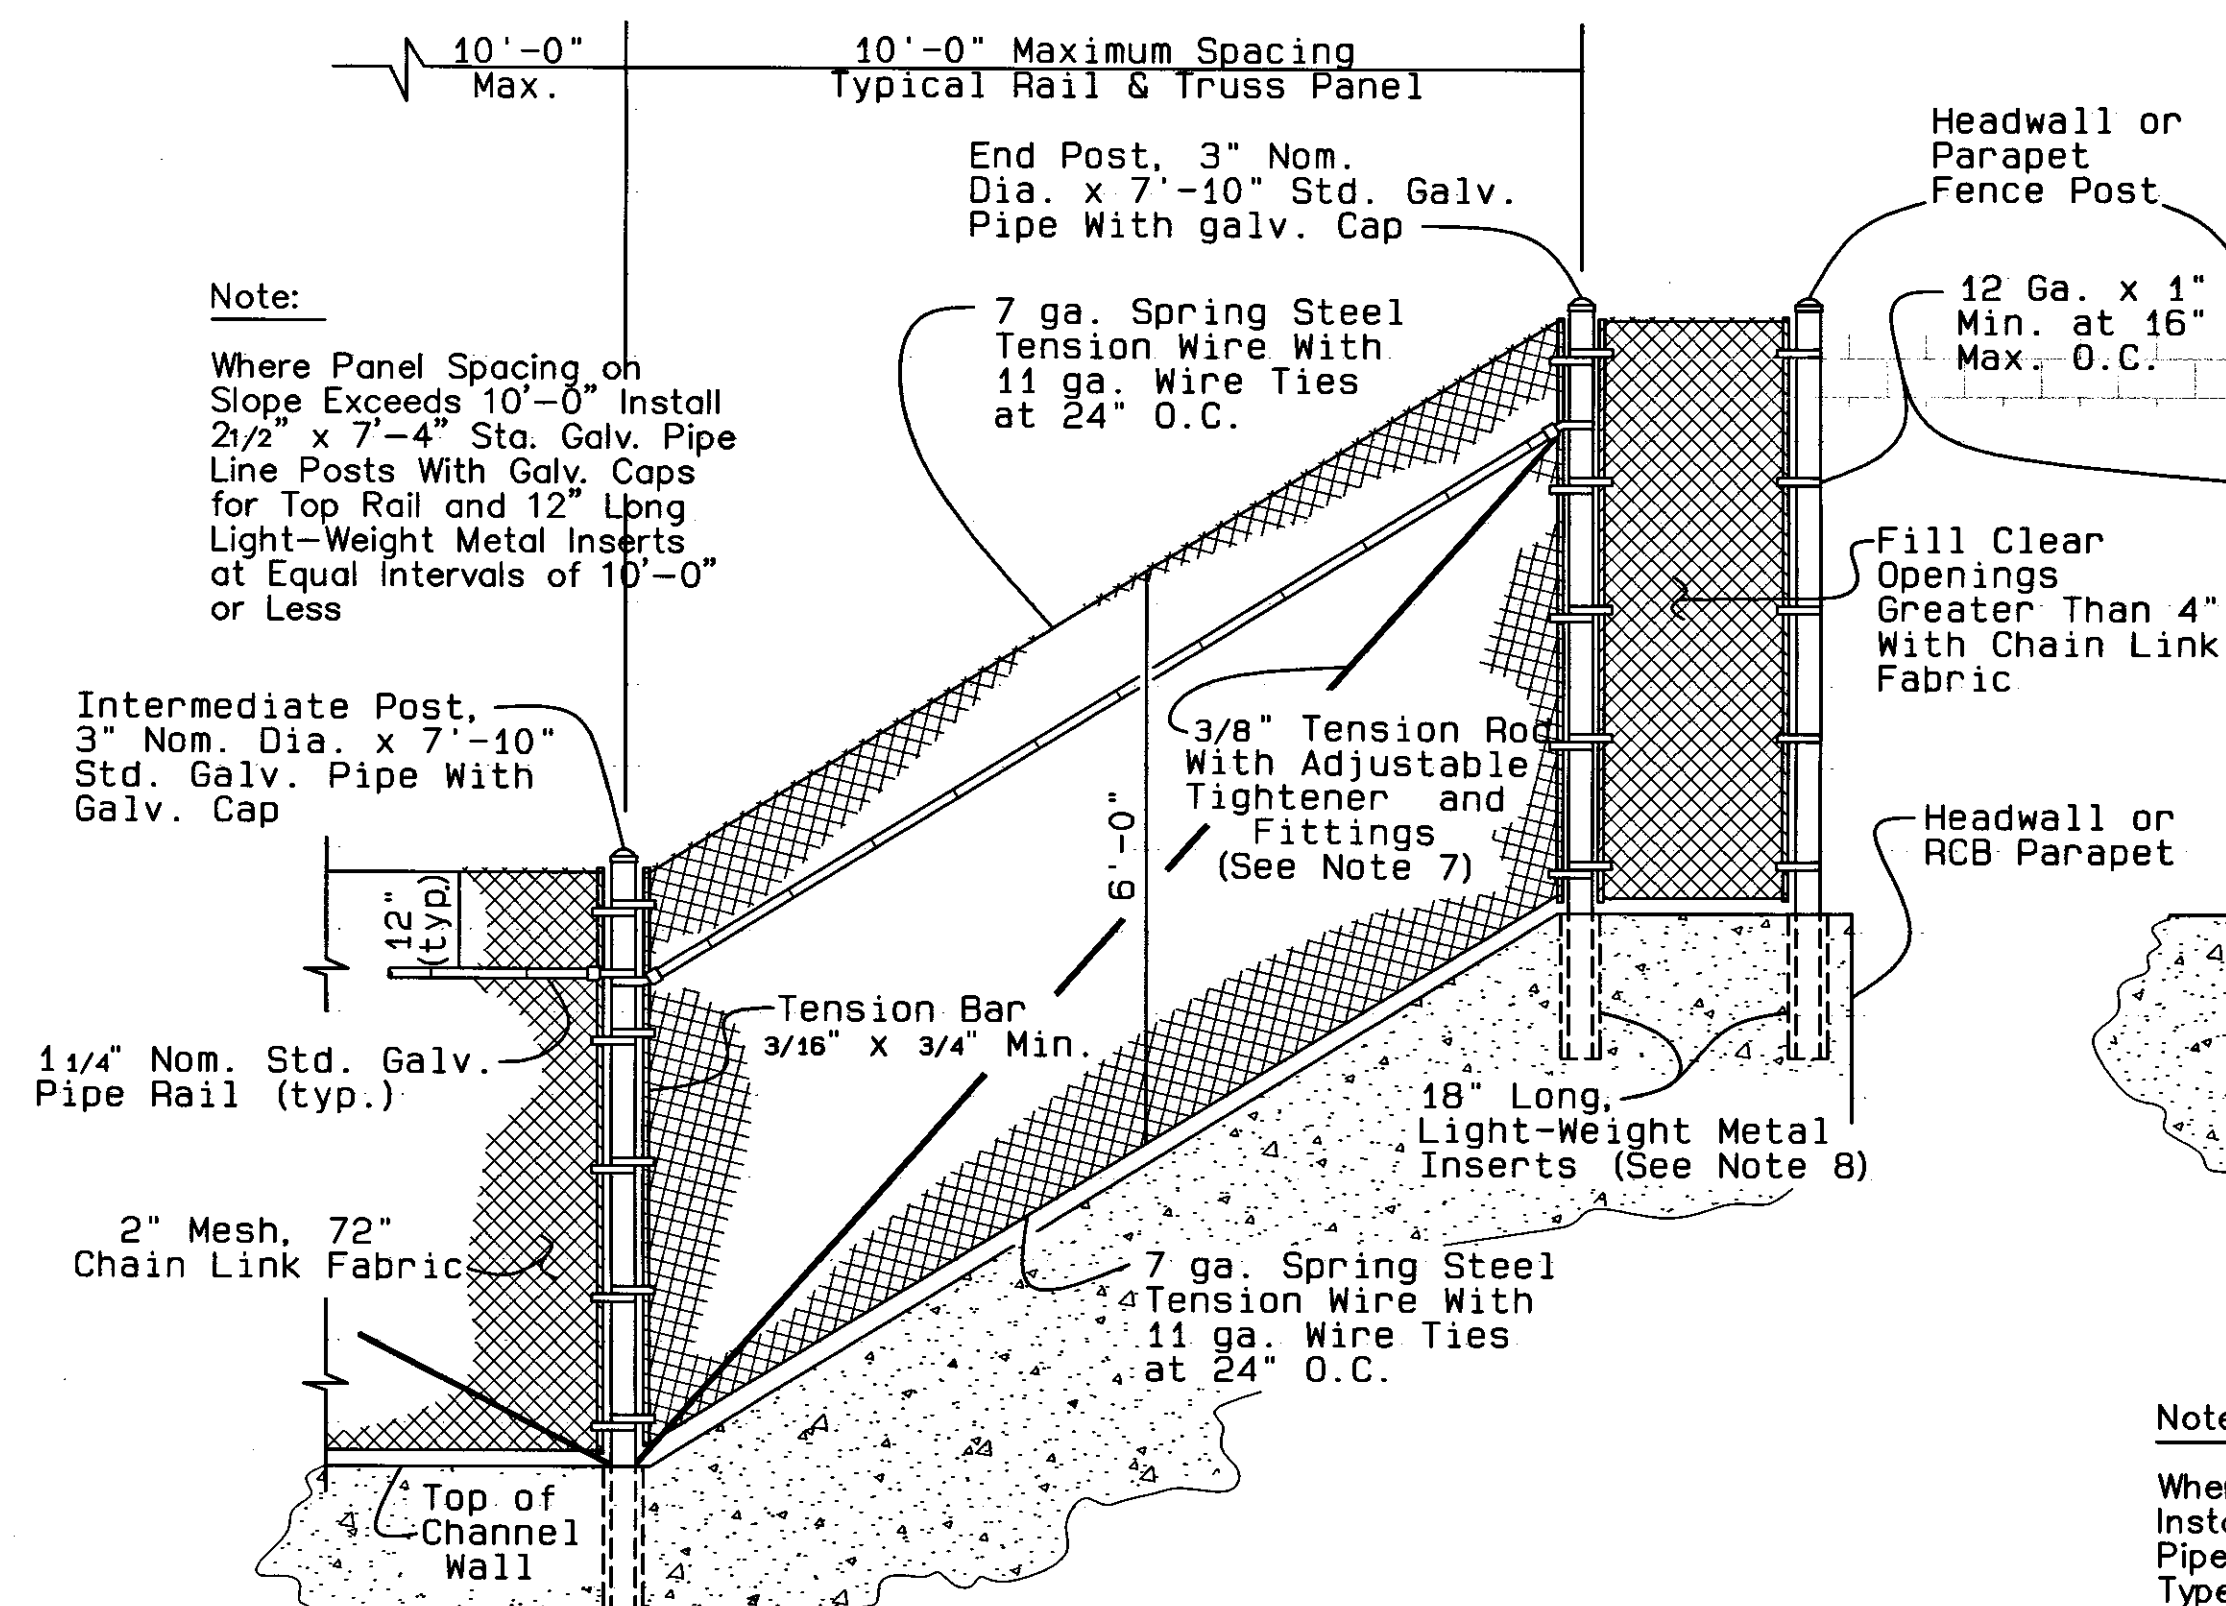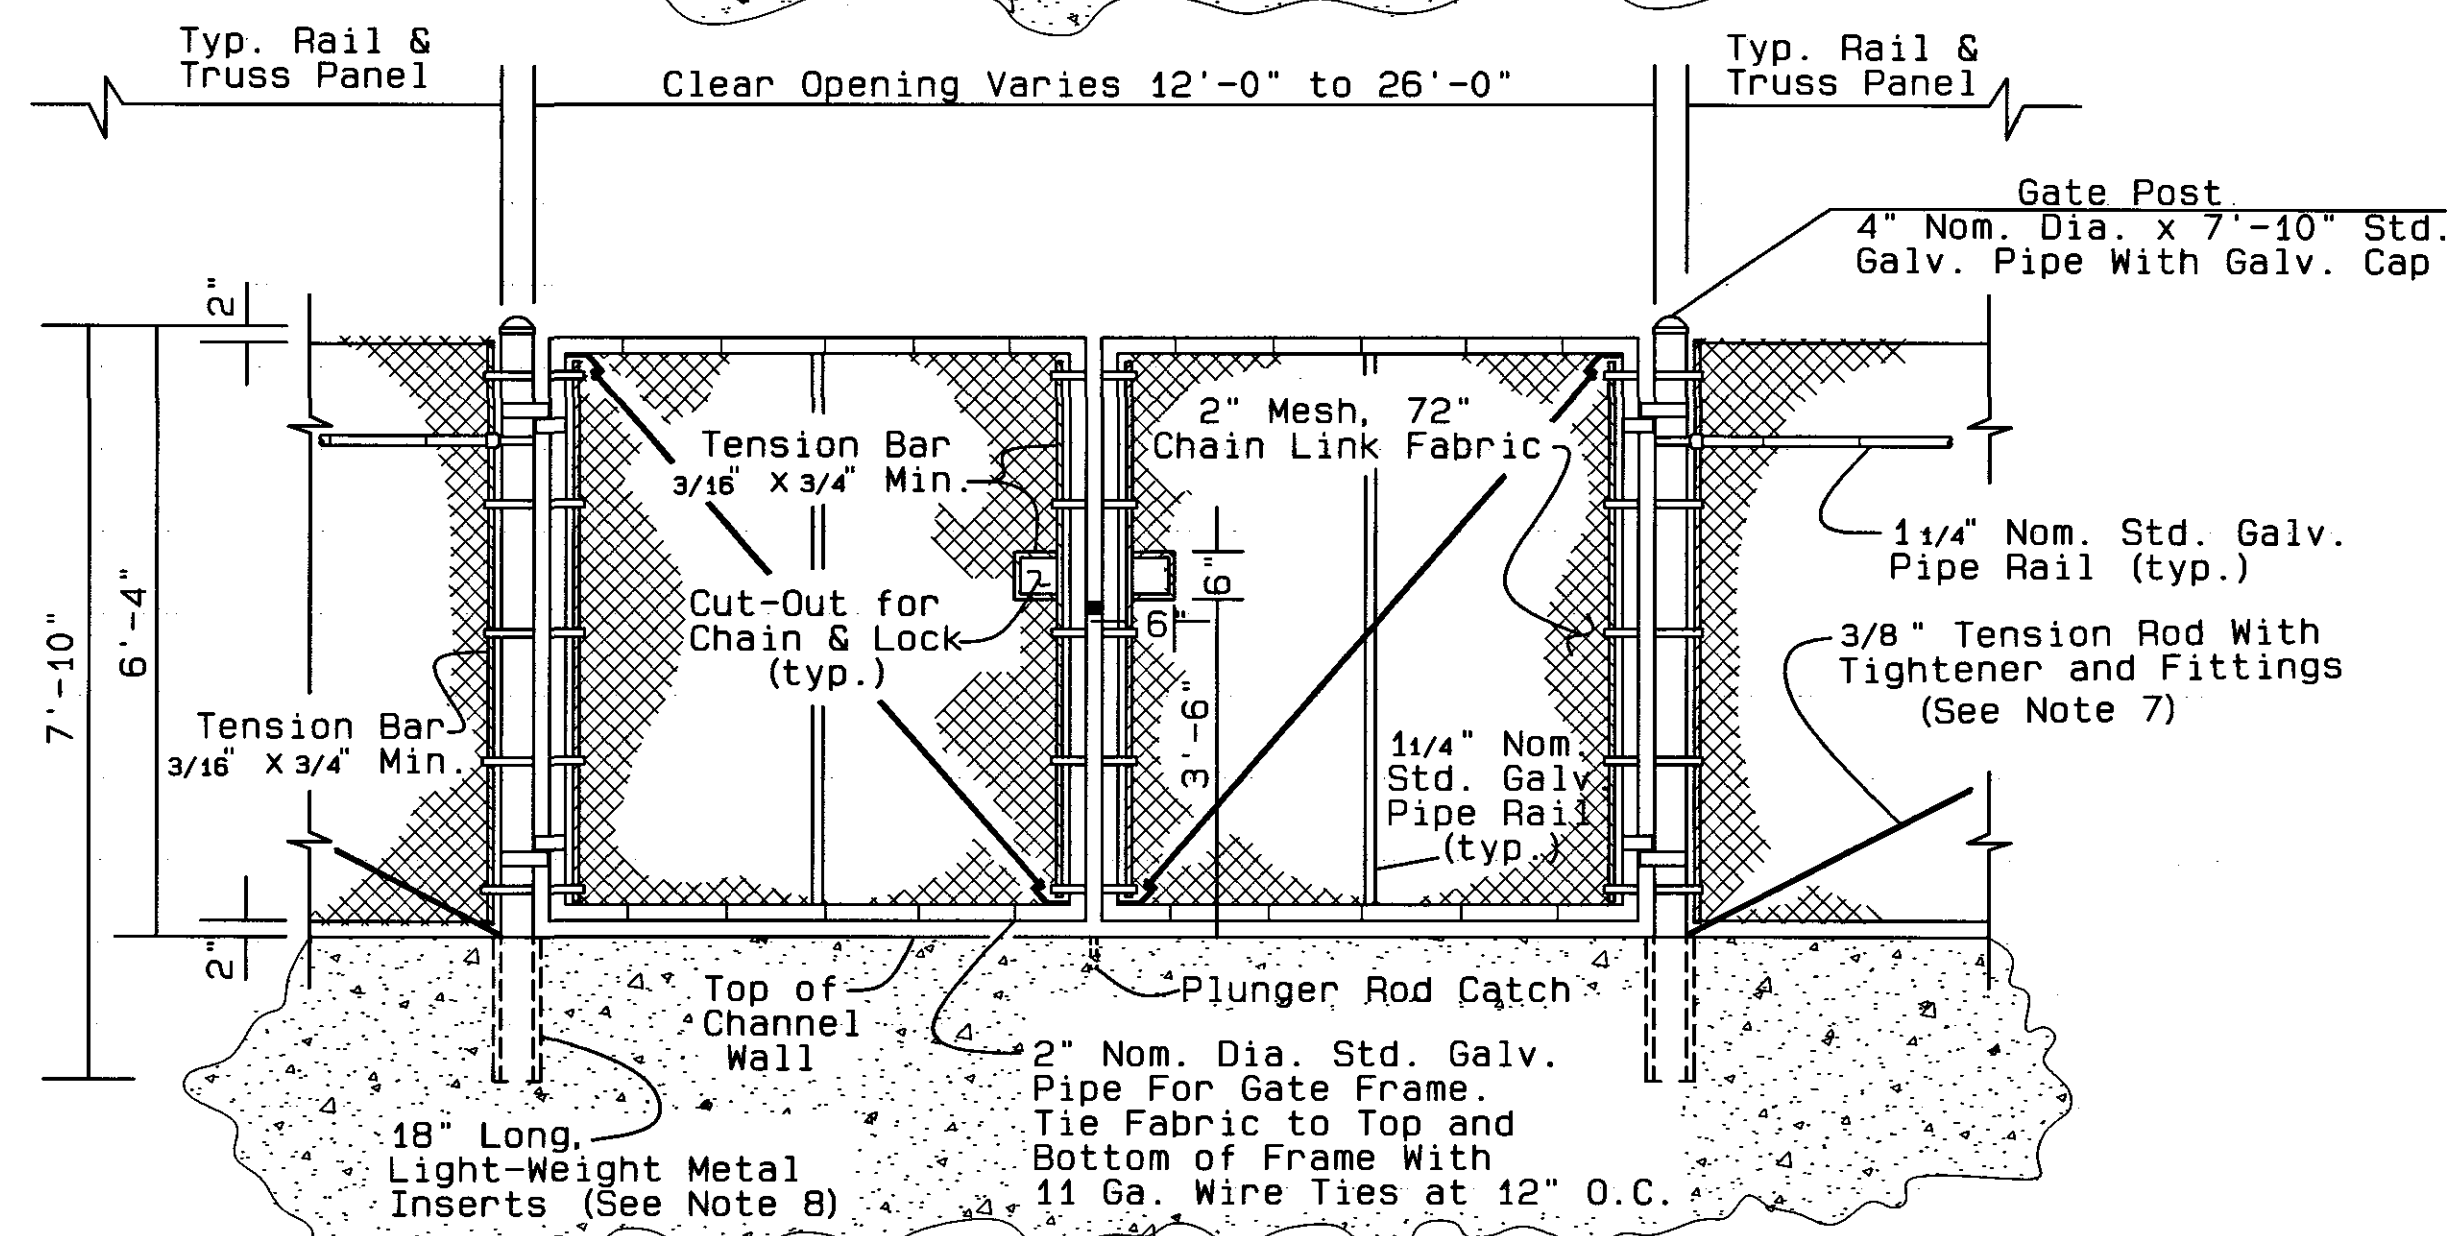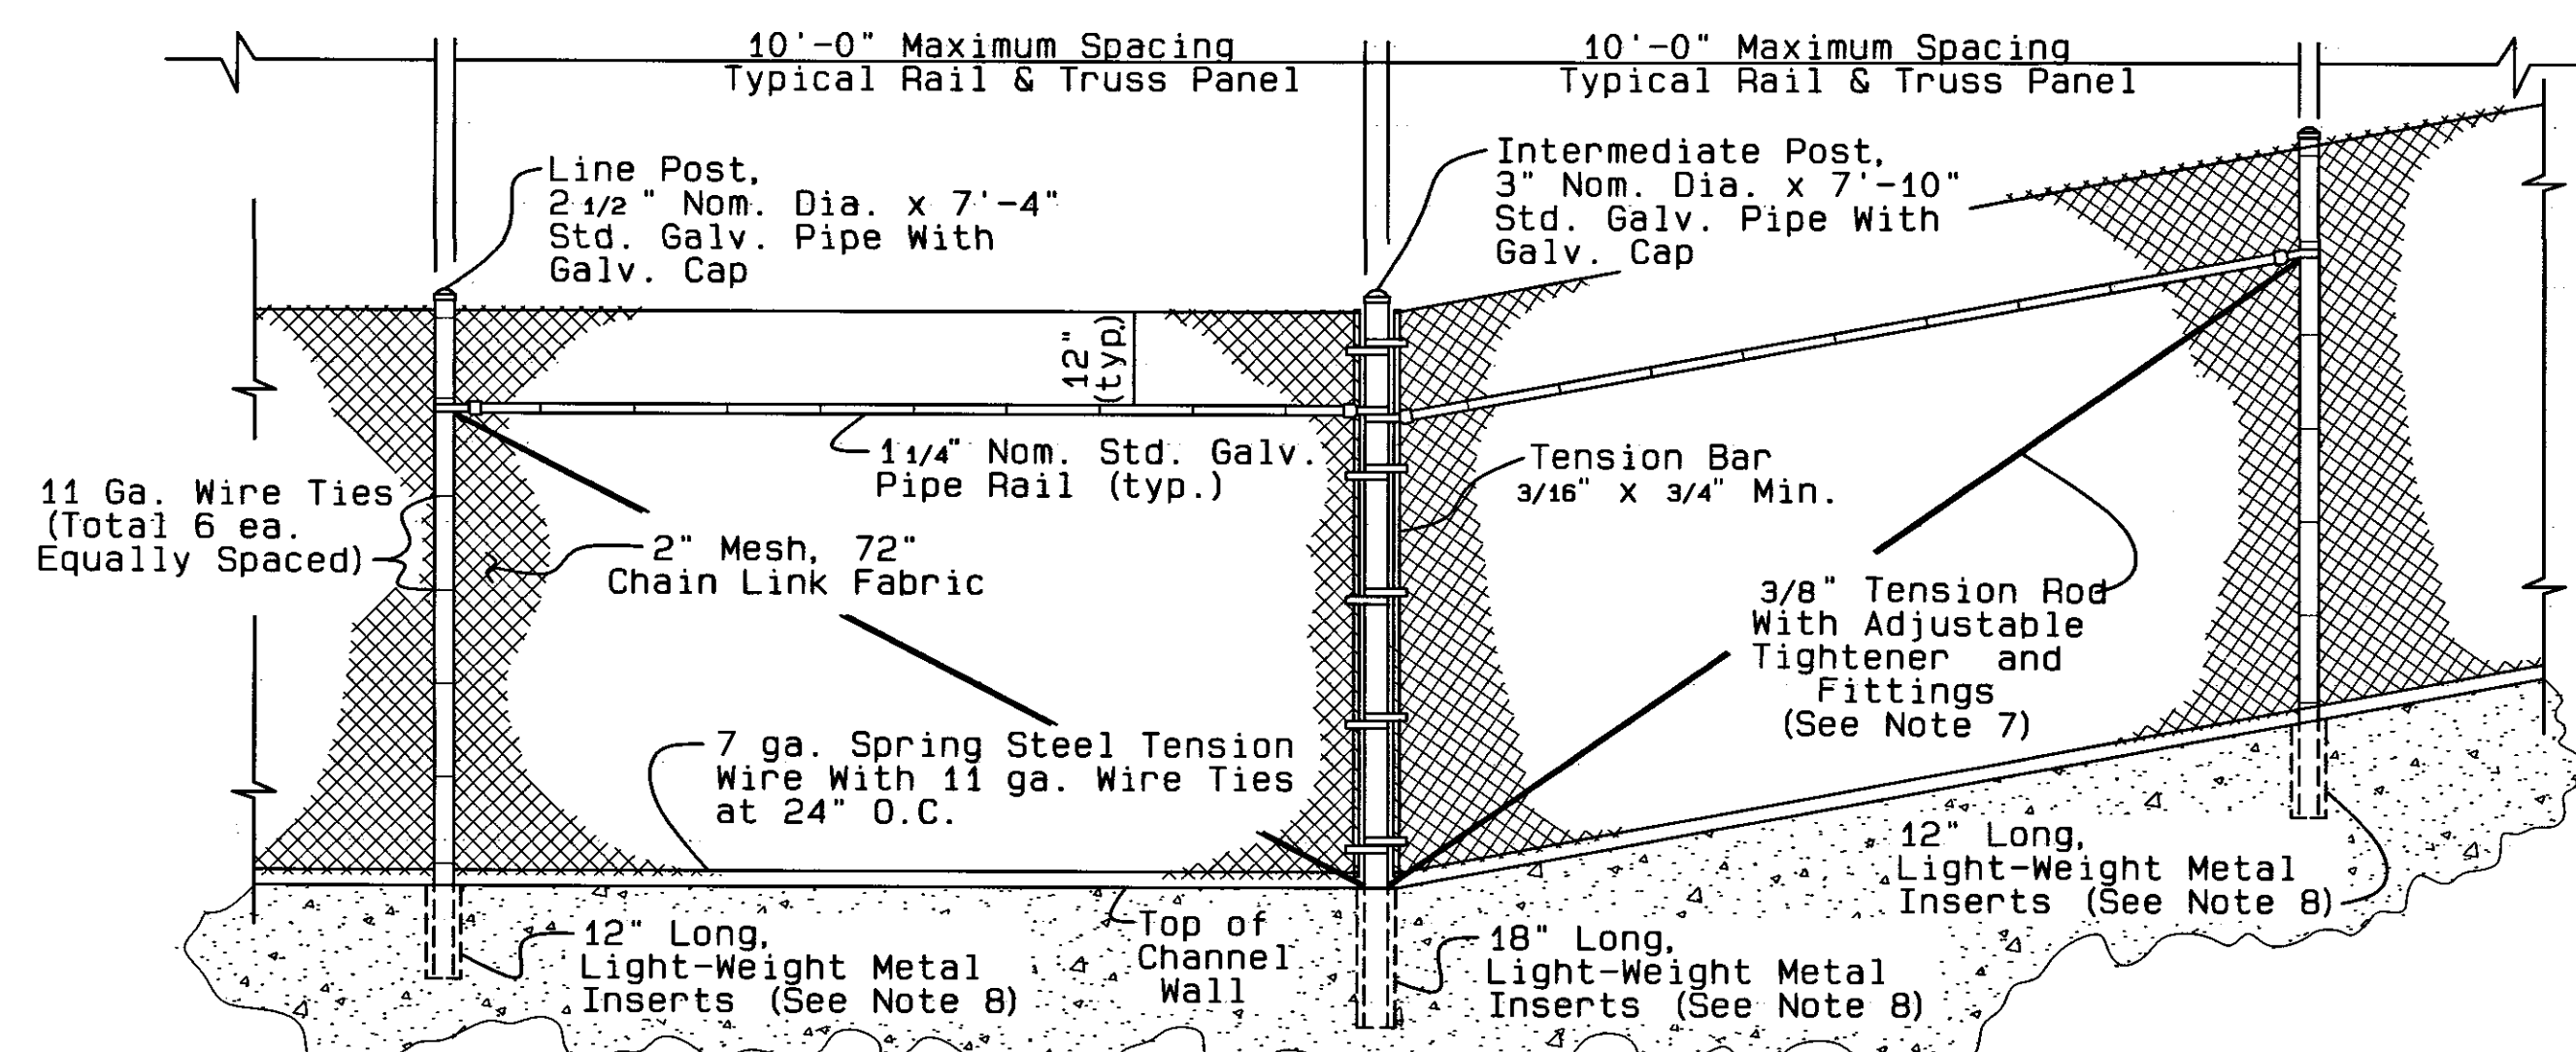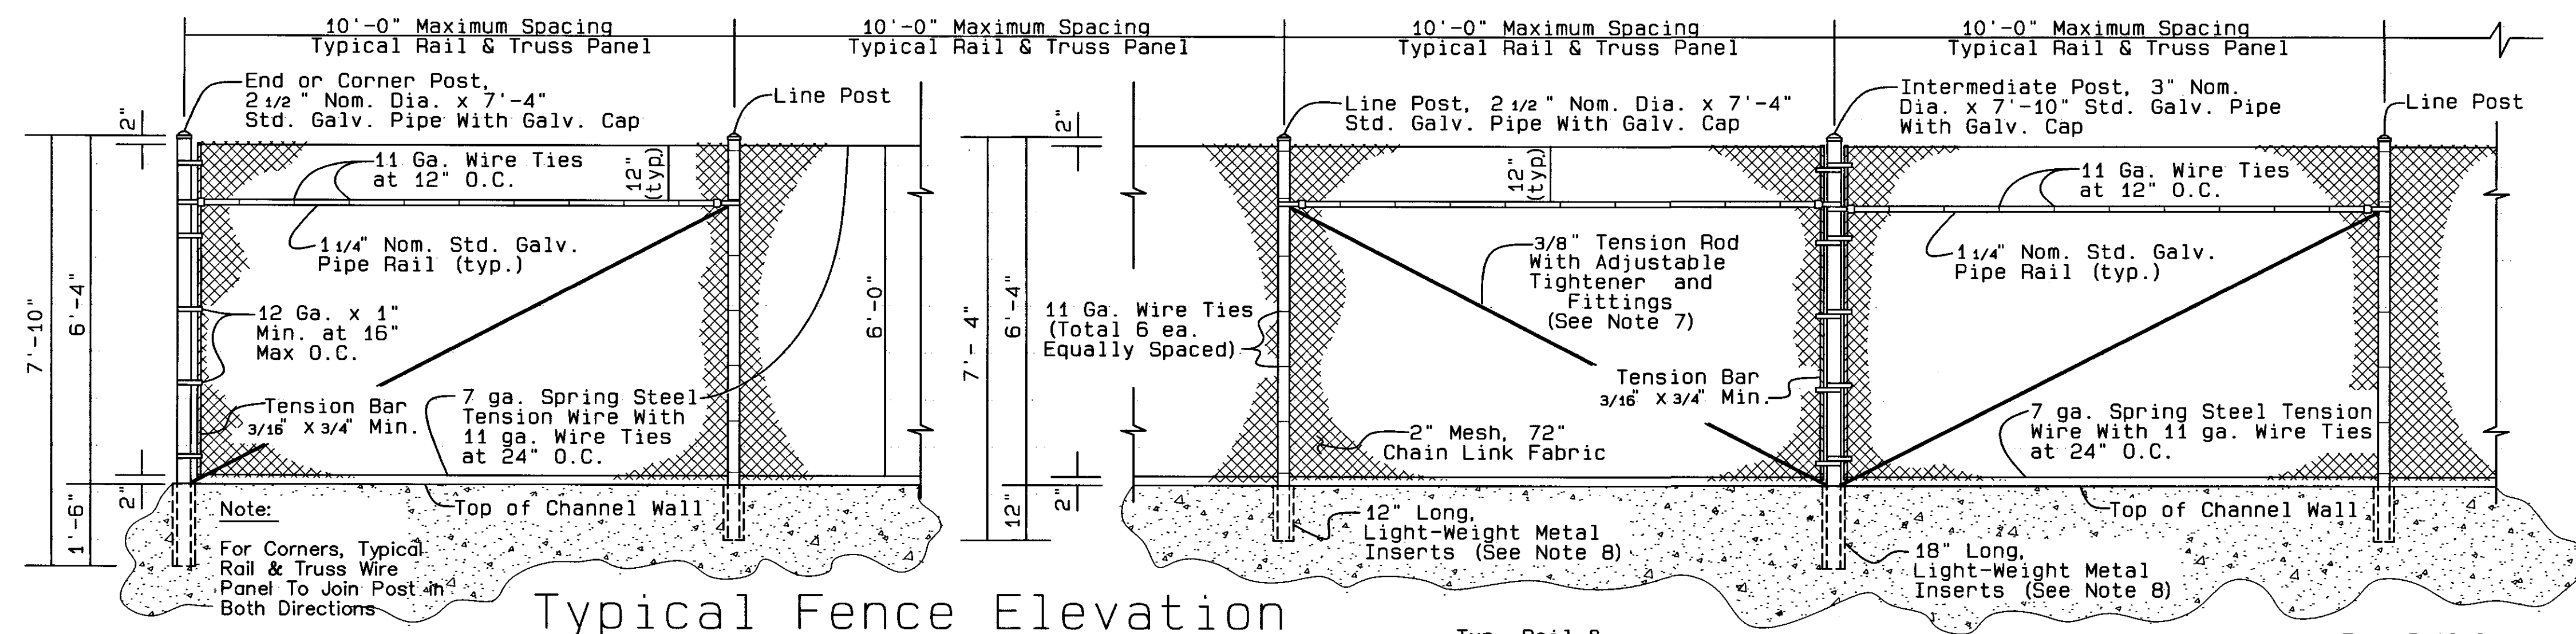

SCALE: 1" = 2'

PIPE MATERIAL LIST


<i>Nominal Diameter (Inches)</i>	<i>Outside Diameter (Inches)</i>	<i>Inside Diameter (Inches)</i>	<i>Weight per Foot Lbs.</i>
<i>1 1/4</i>	<i>1.660</i>	<i>1.380</i>	<i>2.270</i>
<i>1 1/2</i>	<i>1.900</i>	<i>1.610</i>	<i>2.720</i>
<i>2</i>	<i>2.375</i>	<i>2.067</i>	<i>3.650</i>
<i>2 1/2</i>	<i>2.875</i>	<i>2.469</i>	<i>5.790</i>
<i>3</i>	<i>3.500</i>	<i>3.068</i>	<i>7.580</i>
<i>3 1/2</i>	<i>4.000</i>	<i>3.548</i>	<i>9.110</i>
<i>4</i>	<i>4.500</i>	<i>4.026</i>	<i>10.790</i>
<i>6</i>	<i>6.625</i>	<i>6.065</i>	<i>18.970</i>
<i>8</i>	<i>8.625</i>	<i>7.981</i>	<i>28.55</i>

GENERAL NOTES

1. ALL CHAIN LINK FENCE MATERIALS, FITTINGS AND INSTALLATION SHALL CONFORM TO THE LATEST EDITION OF THE DEPARTMENT OF TRANSPORTATION STANDARD SPECIFICATIONS, SECTION 80, "FENCES" AND THIS SPECIAL DRAWING.
2. THE FENCE FABRIC SHALL BE PLACED ON THE OUTWARD FACING SIDE OF THE POSTS, STRETCHED TAUT, AND SECURELY FASTENED, UNLESS OTHERWISE SHOWN ON THE PLANS.
3. THE FENCE FABRIC SHALL BE 9 GAUGE UNLESS OTHERWISE SPECIFIED.
4. ALL GATES SHALL OPEN INWARD, EXCEPT IF OTHERWISE NOTED IN THE SPECIAL PROVISIONS.
5. ALL GATE HINGES SHALL BE HEAVY DUTY MALLEABLE IRON OR STEEL, INDUSTRIAL SERVICE TYPE 270 DEGREE SWING, NON-REMOVABLE, OF APPROVED QUALITY AND DESIGN, AND SHALL BE FASTENED FROM THE INSIDE.
6. SECURE GALVANIZED CAP TO POST WITH 1/4" GALVANIZED ROUND HEAD RIVET, OR TACK WELD.
7. ADJUSTABLE TIGHTENER SHALL BE TURNBUCKLE OR EQUIVALENT, HAVING A 6" MINIMUM TAKEUP.
8. LIGHT-WEIGHT METAL INSERTS SHALL BE SHEET METAL TUBES WITH I.D. 3/4" GREATER THAN O.D. OF PIPE USED. POSTS ARE TO BE GROUTED INTO INSERTS USING NEAT GROUT OF 1 PART OF CEMENT AND 2 PARTS OF WATER.
9. ALL BOLTED HARDWARE ITEMS SHALL ALSO BE TACK WELDED IN SUCH A MANNER AS TO PREVENT REMOVAL BY UNAUTHORIZED INDIVIDUALS.
10. ALL FENCE FABRIC SHALL HAVE A 12", WIDE HORIZONTALLY PAINTED STRIPE ALONG THE CENTER OF THE FABRIC. THE PAINT SHALL BE A REFLECTIVE TYPE ORANGE OR APPROVED EQUAL. AFTER FENCE FABRIC HAS BEEN PAINTED, A SAMPLE OF SAID PAINT SHALL BE GIVEN TO THE SAN BERNARDINO COUNTY FLOOD CONTROL DISTRICT, OPERATIONS DIVISION, ALONG WITH MANUFACTURER'S NAME AND PAINT SPECIFICATIONS.
11. FOR WALL THICKNESSES 12" OR GREATER, USE POST SIZES AS SHOWN. FOR WALL THICKNESS LESS THAN 12", USE POST SIZES AS FOLLOWS:
END, CORNER, INTERMEDIATE, HEADWALL, PARAPET & WALK GATE POSTS - 2 1/2" NOM. DIA.
LINE POSTS - 2" NOM. DIA.
DOUBLE DRIVE GATE POSTS - 3" NOM. DIA.


Note:

Where Spacing Exceeds 10'-0"
Install $\varnothing 2$ " x 7'-4" Sta. Galv.
Pipe Line Posts With Galv. Eye
Type Caps for Top Rail and 12"
Long Light Weight Metal Inserts
at Equal Intervals of 10'-0" or
Less

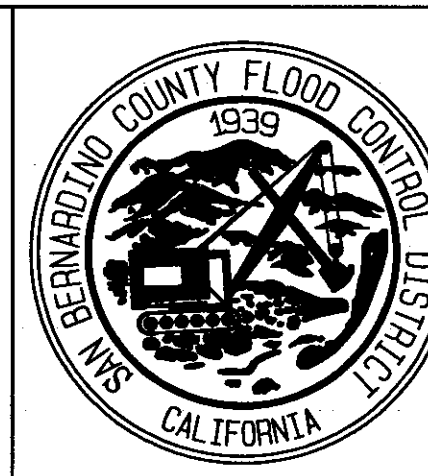[illegible]

SUBMITTED BY: <u>James Brauck</u> <u>4/6/04</u>			
CHIEF ENGINEERING DIVISION			
RECOMMENDED BY: <u>Dana R. Olson</u> <u>4/5/04</u>			
ASSIST. FLOOD CONTROL ENGINEER			
APPROVED BY: <u>Patricia M. Reed</u> <u>4/6/04</u>			
FLOOD CONTROL ENGINEER			
PROJ. ENG.	DES. BY	REV. D. BY	DRAWN BY
R.K.R.	A.H.		M.J.R.

SAN BERNARDINO COUNTY FLOOD CONTROL DISTRICT	DATE 8/04/99
CHANNEL WALL FENCING	P.B. REF.
<u>SPEC. DRWG. II</u>	FILE NO.
<u>6' CHAIN LINK FENCE</u> (TYPE CL-6 = 72" FABRIC)	DRWG. NO. 25 of 26

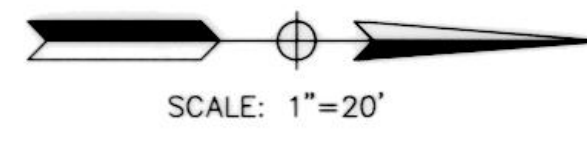

- F:\PROJECTS\WSSD\WaterRelocations\WR-6.dwg, 3/31/04 10:58 AM