



CL = CENTER LINE
 R/W = RIGHT OF WAY

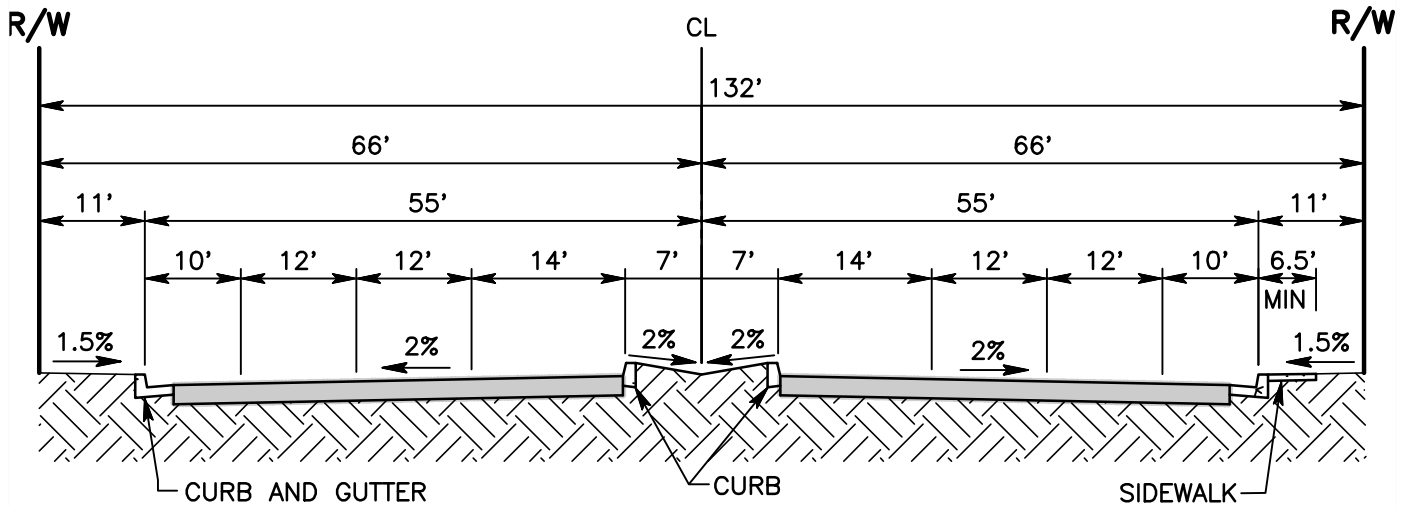

TYPICAL SECTION
 WITH RAISED MEDIAN

(SEE STANDARD 109)

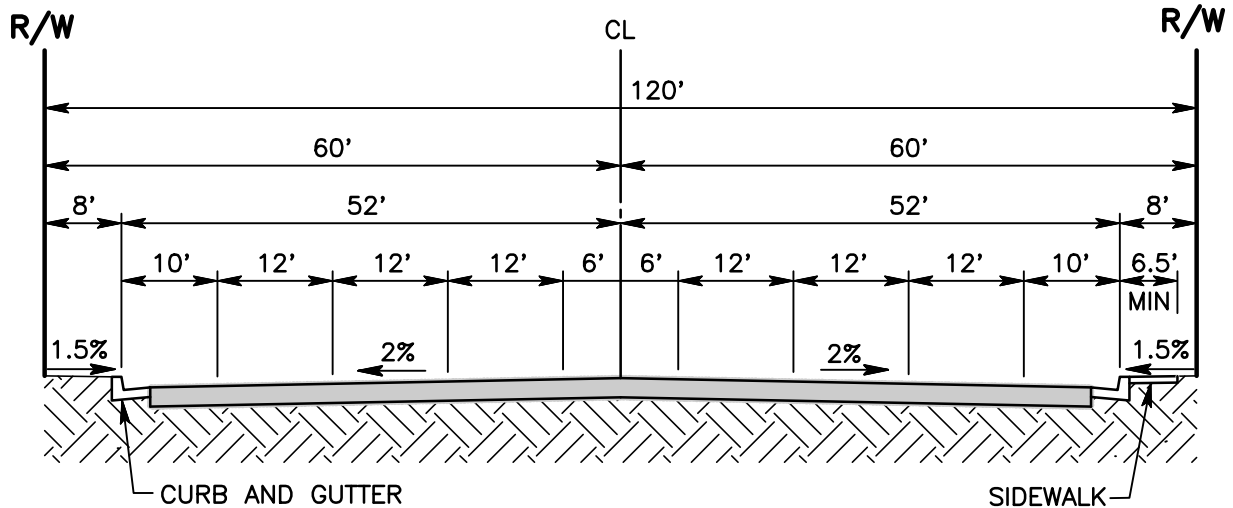

TYPICAL SECTION

WITH CONTINUOUS LEFT TURN LANE

(SEE STANDARD 109)

NOTES:

1. STRUCTURAL SECTION OF ROADWAY SHALL BE DETERMINED FROM SOIL TESTS AND SO INDICATED ON THE CONSTRUCTION PLANS.
2. DRAINAGE FACILITIES SHALL BE PROVIDED TO DEWATER RAISED MEDIAN AREAS.
3. TEN FEET (10') SHOULDER AREAS MAY BE DESIGNATED AS A BIKE LANE AND EMERGENCY PARKING ONLY.
4. IRRIGATION SYSTEM IN MEDIAN AREA SHALL BE DRIP OR BUBBLE SYSTEM.



SAN BERNARDINO COUNTY DEPARTMENT OF PUBLIC WORKS

**MAJOR ARTERIAL
 CHINO HILLS SPECIFIC PLAN AREA**

BRENDON P. BIGGS, PE
 DIRECTOR OF PUBLIC
 WORKS/ROAD
 COMMISSIONER

100B