


MAX = MAXIMUM  
 MIN = MINIMUM  
 OC = ON CENTER  
 R/W = RIGHT OF WAY  
 ID = INSIDE DIAMETER  
 CMP = CORRUGATED METAL PIPE

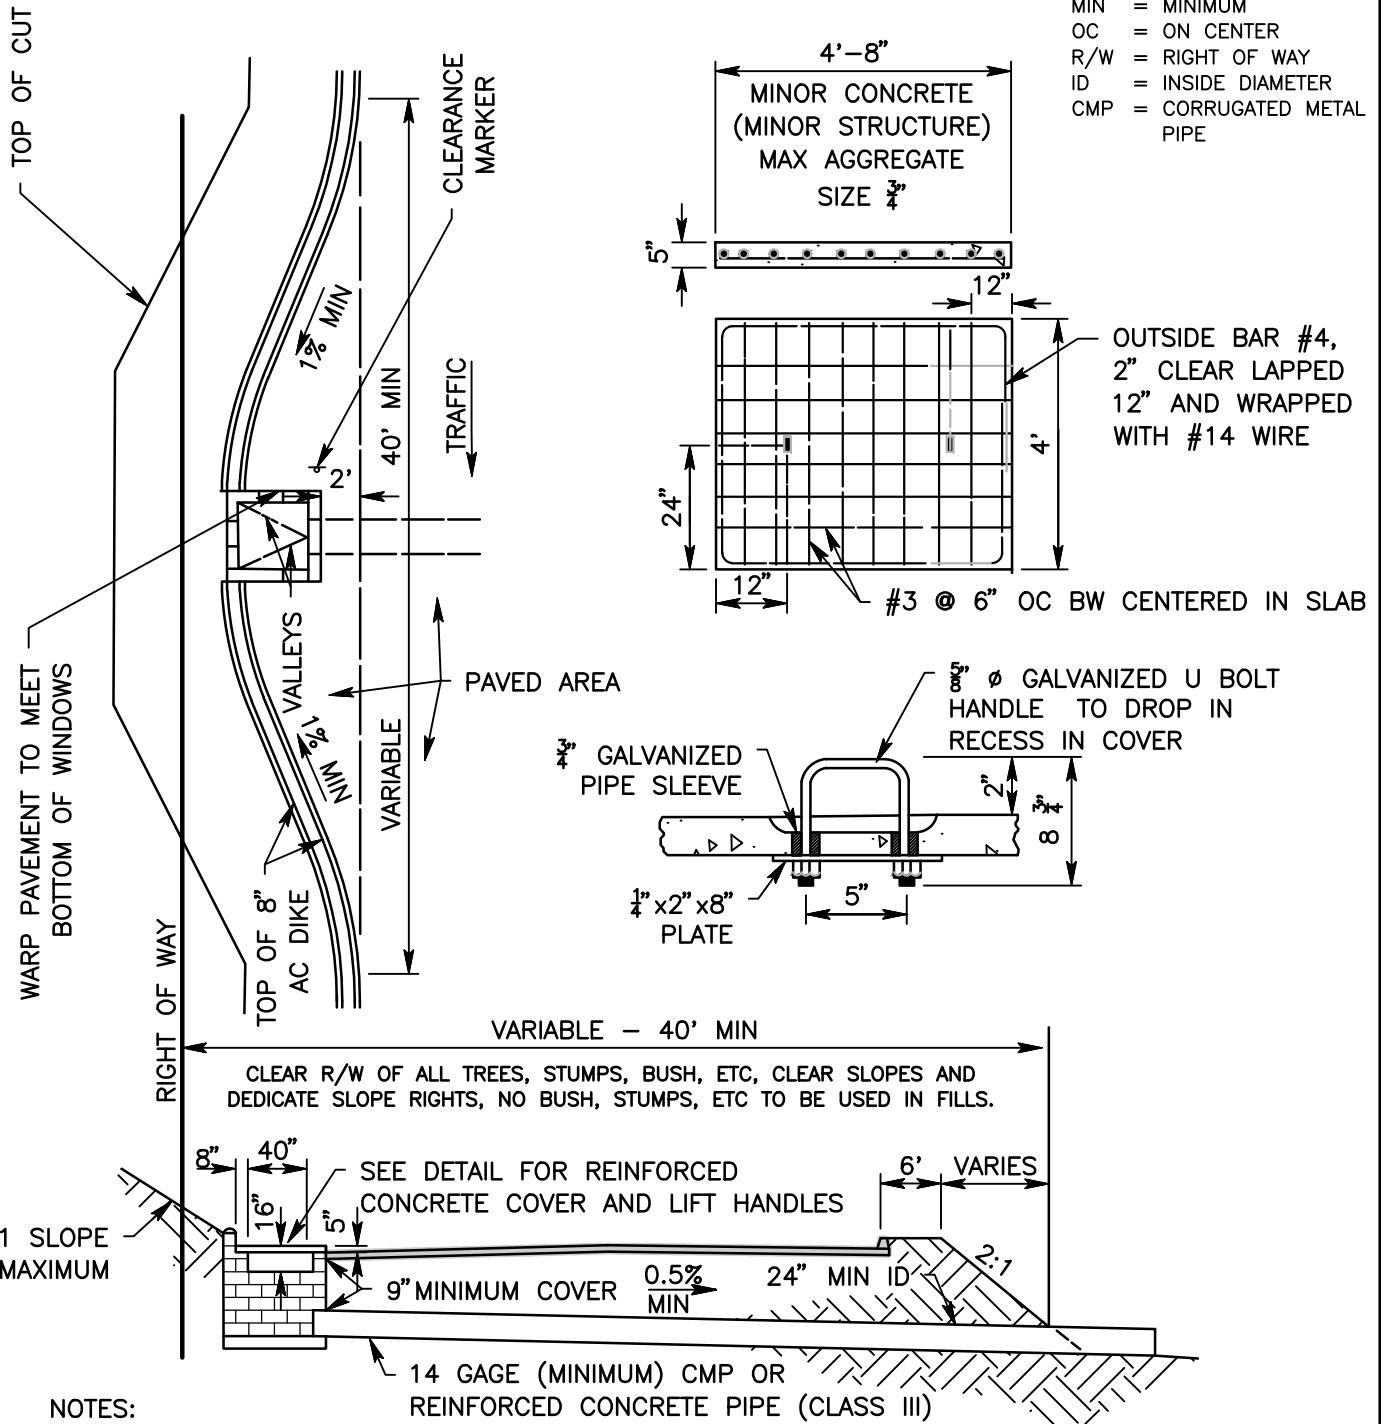

NOTES:

1. FOR CONSTRUCTION DETAILS OF CATCH BASIN SEE STANDARD 202A.
2. CUT AND FILL SLOPES SHALL BE NO STEEPER THAN 2:1 OR AS DETERMINED BY SOIL TESTS.
3. CONSTRUCTION OUTSIDE THE RIGHT OF WAY WILL REQUIRE SLOPE EASEMENTS.



SAN BERNARDINO COUNTY DEPARTMENT OF PUBLIC WORKS

CATCH BASIN  
MOUNTAIN ROADS

BRENDON P. BIGGS, PE  
DIRECTOR OF PUBLIC  
WORKS/ROAD  
COMMISSIONER