


R/W = RIGHT OF WAY
 MIN = MINIMUM
 MUTCD = MANUAL ON UNIFORM TRAFFIC CONTROL DEVICES
 FHWA = FEDERAL HIGHWAY ADMINISTRATION

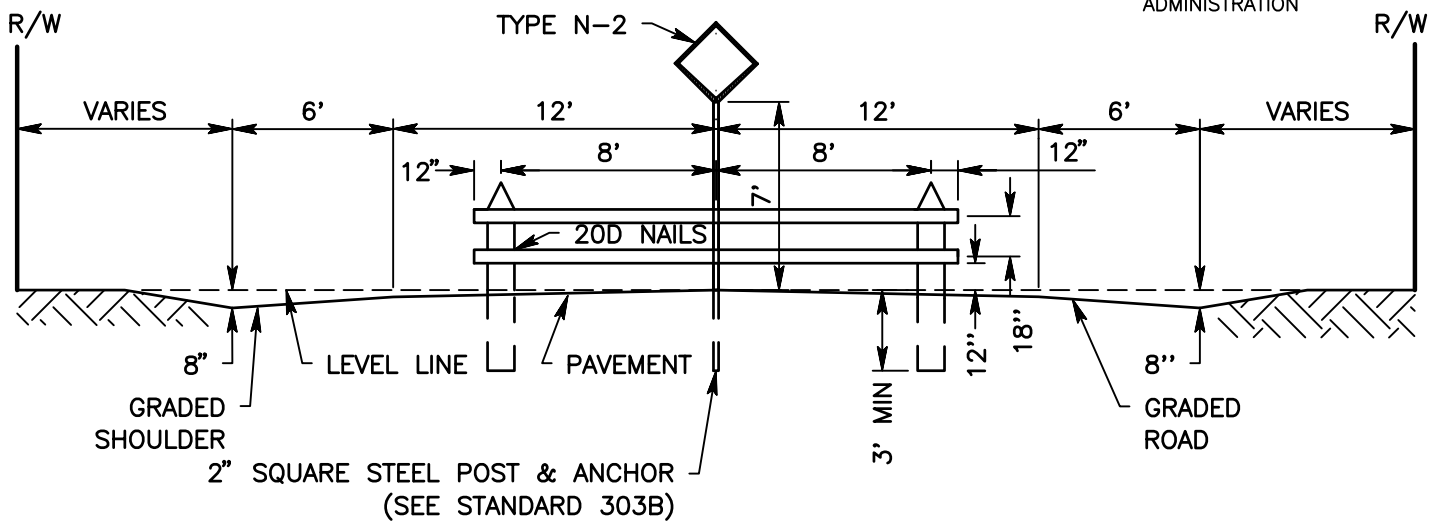

SECTION

WIDTH OF ROADWAY	NUMBER OF PANELS	TOTAL LENGTH OF PANELS
20' ALLEY	2	18'
36'	4	34'
44'	5	42'
64'	7	58'
DESERT ROAD	VARIES	VARIES

NOTES:

1. POSTS ARE TO BE CHAMFERED 6"x6"x6' CONSTRUCTION HEART REDWOOD, S4S TWO CROSS PLANKS ARE TO BE 2"x6" DOUGLAS FIR, CONSTRUCTION GRADE.
2. BARRICADE MATERIALS AND N-2 REFLECTOR SHALL CONFORM TO MUTCD STANDARD SPECIFICATIONS AND TO FHWA TYPE IIIA OR VISUAL IMPACT PERFORMANCE (VIP) REFLECTIVE SHEETING.
3. ALL EXPOSED WOOD SURFACES SHALL BE GIVEN 2 BRUSH COATS OF FUME-RESISTANT EXTERIOR WHITE PAINT CONFORMING TO CALTRANS STANDARD SPECIFICATIONS.
4. FOR RAIL TO POST CONNECTIONS, PROVIDE TWO EACH $\frac{3}{8}$ " CARRIAGE BOLTS WITH CUT WASHERS AND NUTS.



SAN BERNARDINO COUNTY DEPARTMENT OF PUBLIC WORKS

BARRICADE URBAN AREA

BRENDON P. BIGGS, PE
 DIRECTOR OF PUBLIC
 WORKS/ROAD
 COMMISSIONER

305