



CL = CENTER LINE
 R/W = RIGHT OF WAY
 MIN = MINIMUM

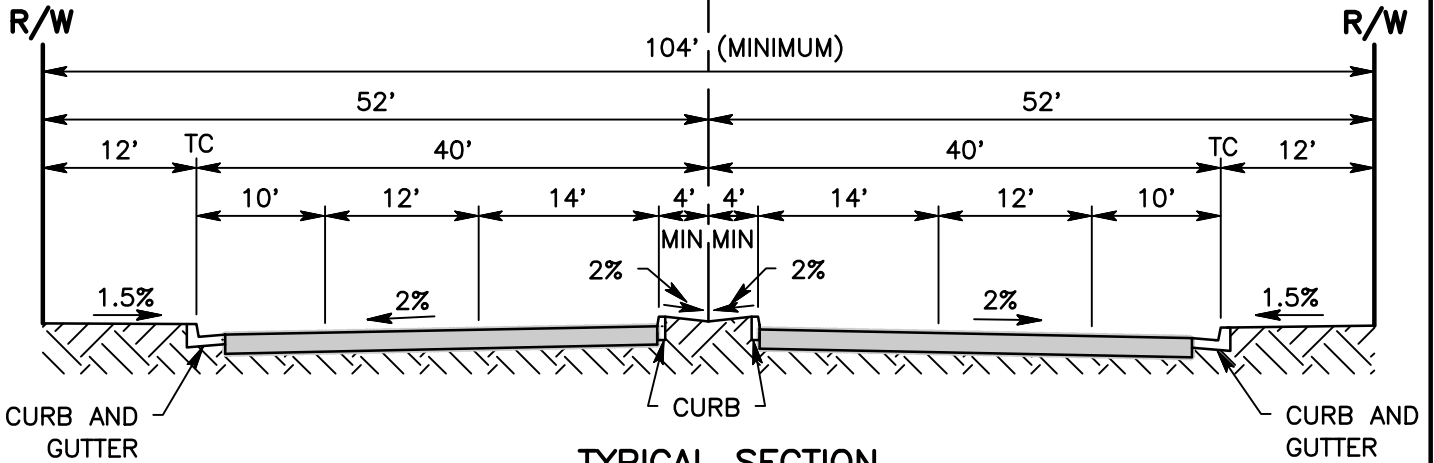

**TYPICAL SECTION
 WITH RAISED MEDIAN**

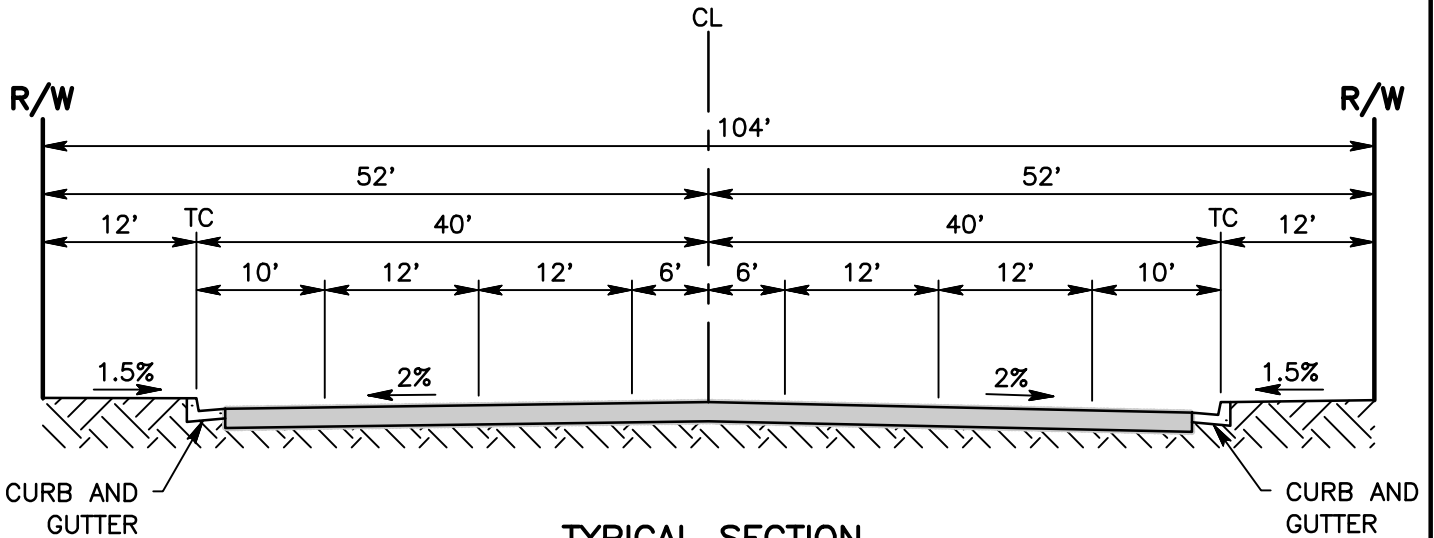

**TYPICAL SECTION
 WITH CONTINUOUS LEFT TURN LANE**

NOTES:

1. STRUCTURAL SECTION OF ROADWAY SHALL BE DETERMINED FROM SOIL TESTS AND SO INDICATED ON CONSTRUCTION PLANS.
2. DRAINAGE FACILITIES SHALL BE PROVIDED TO DEWATER RAISED MEDIAN AREAS.
3. TEN FEET (10') SHOULDER AREAS MAY BE DESIGNATED AS BIKE LANES AND EMERGENCY PARKING ONLY.
4. IRRIGATION SYSTEM IN MEDIAN AREA SHALL BE DRIP OR BUBBLE SYSTEM.



SAN BERNARDINO COUNTY DEPARTMENT OF PUBLIC WORKS

MAJOR HIGHWAY

BRENDON P. BIGGS, PE
 DIRECTOR OF PUBLIC
 WORKS/ROAD
 COMMISSIONER

101