



TYPICAL FENCE DETAILS

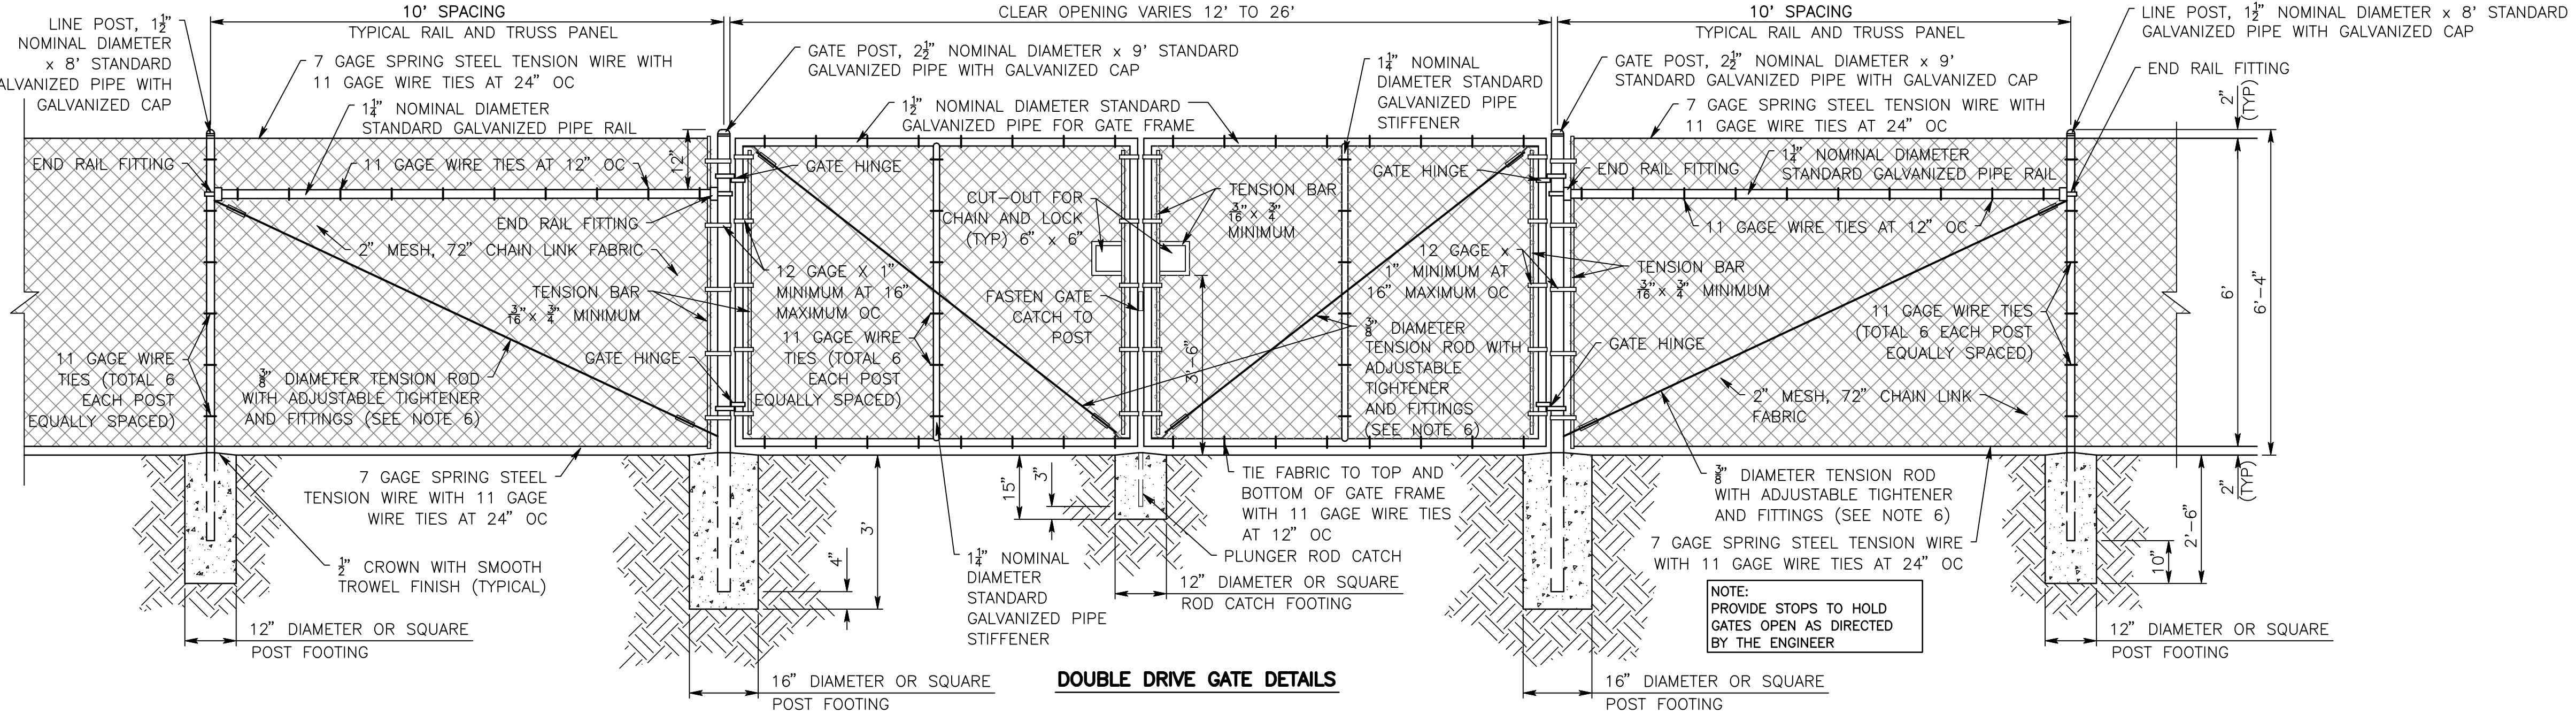

DOUBLE DRIVE GATE DETAILS

NOMINAL DIAMETER (INCHES)	OUTSIDE DIAMETER (INCHES)	INSIDE DIAMETER (INCHES)	WEIGHT PER FOOT (LBS)
1 1/4	1.660	1.380	2.270
1 1/2	1.900	1.610	2.720
2	2.375	2.067	3.650
2 1/2	2.875	2.469	5.790
3	3.500	3.068	7.580
3 1/2	4.000	3.548	9.110
4	4.500	4.026	10.790
6	6.065	6.065	18.970
8	8.625	7.981	28.550

OC = ON CENTER
TYP = TYPICAL

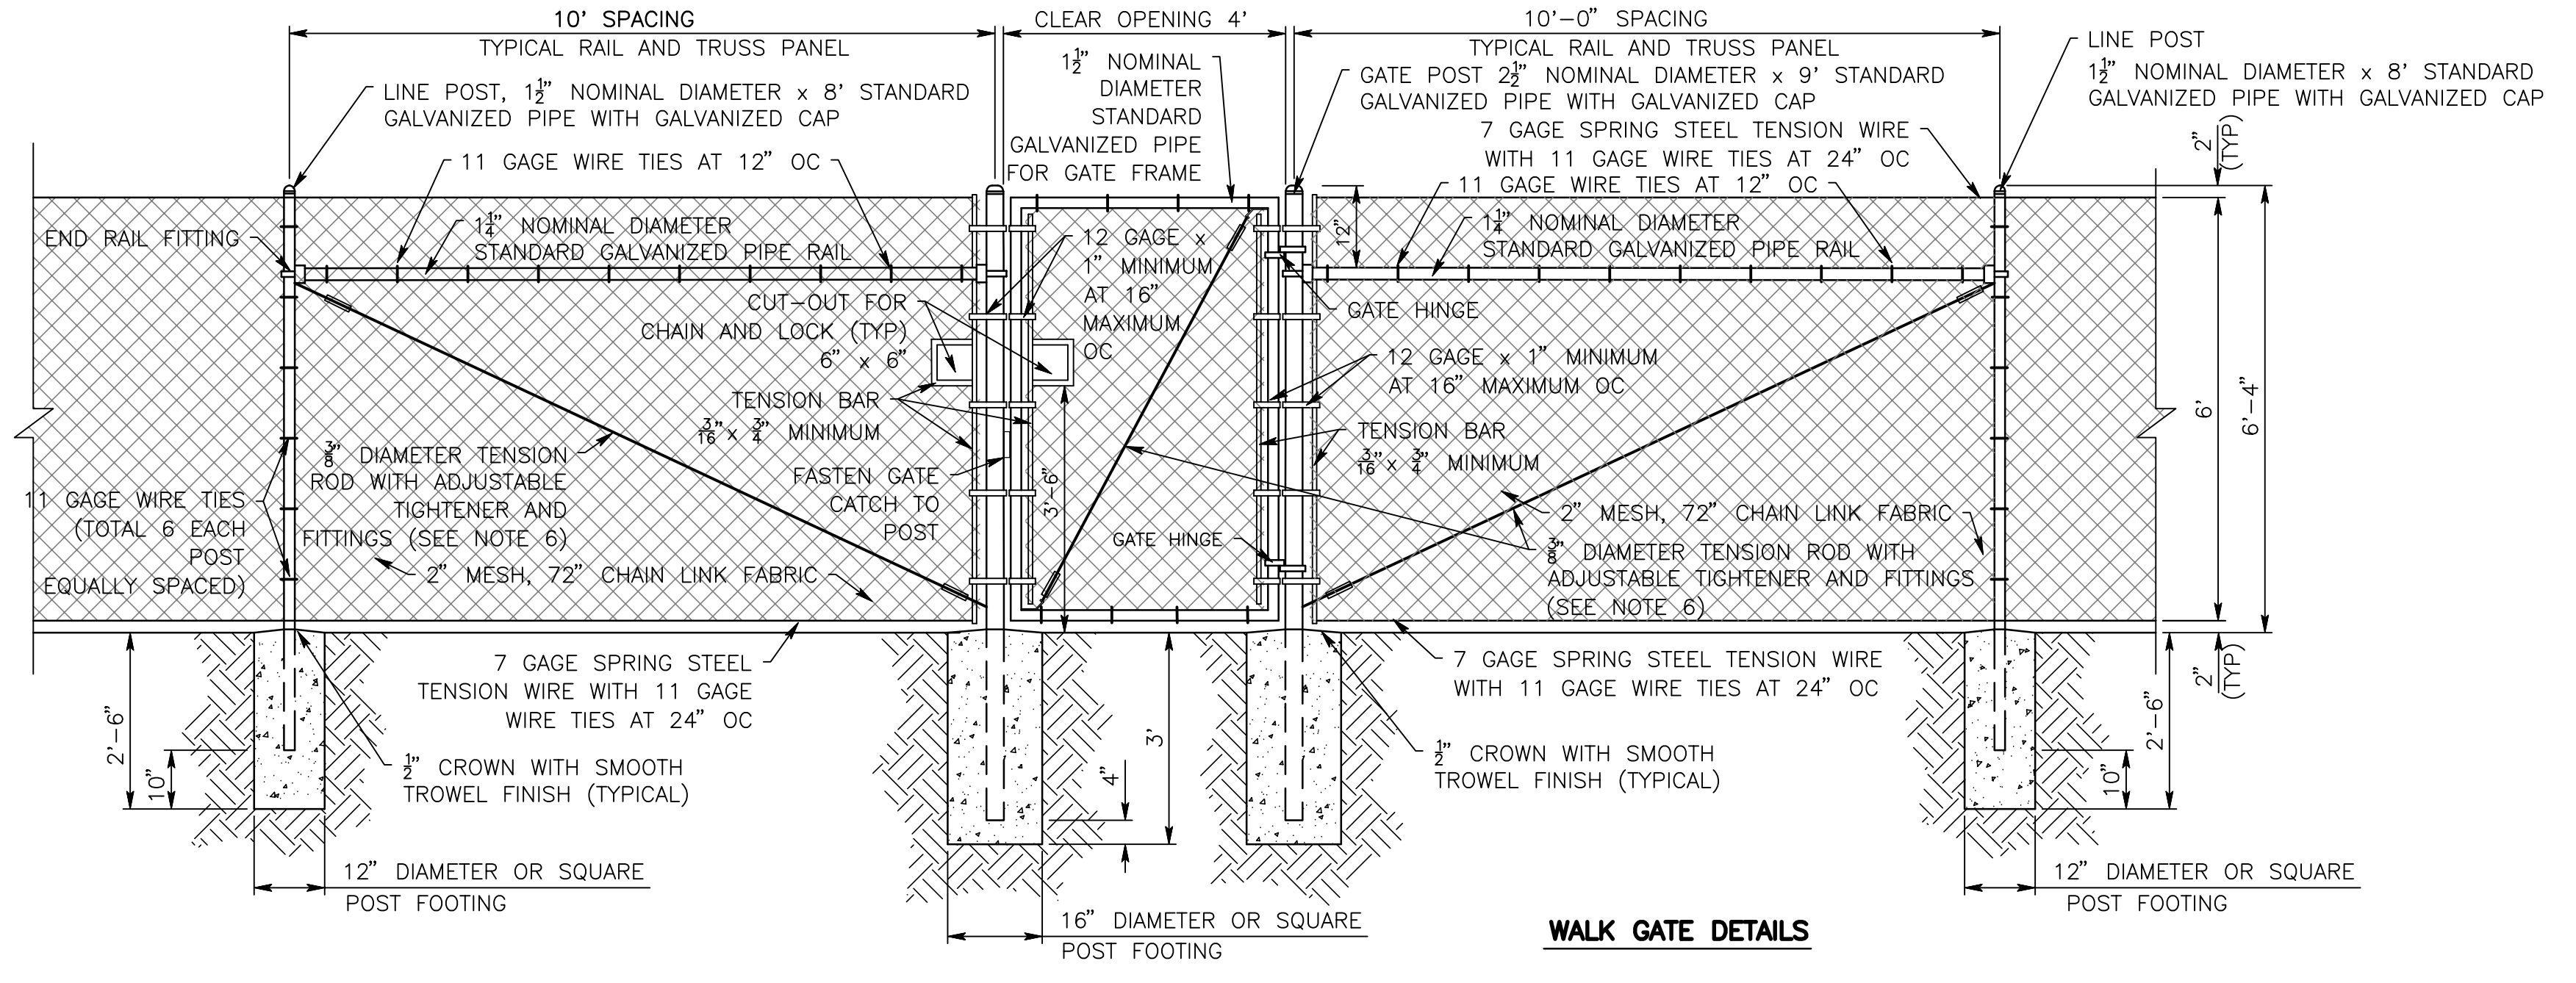

WALK GATE DETAILS

NOTES:

1. ALL CHAIN LINK FENCE MATERIALS, FITTINGS AND INSTALLATION SHALL CONFORM TO THE LATEST CALTRANS STANDARD SPECIFICATIONS, SECTION 80 "FENCES" AND THIS STANDARD DRAWING.
2. THE FENCE FABRIC SHALL BE PLACED ON THE OUTWARD FACING SIDE OF THE POST, STRETCHED TAUT AND SECURELY FASTENED, UNLESS OTHERWISE SHOWN ON THE PLANS.
3. CLEARANCE BETWEEN RIGHT OF WAY AND FENCE FABRIC SHALL BE 6 INCHES UNLESS OTHERWISE SHOWN ON PLANS.
4. ALL GATES SHALL OPEN INWARD, UNLESS NOTED OTHERWISE IN SPECIAL PROVISIONS.
5. SECURE GALVANIZED CAP TO POST WITH 3/4" GALVANIZED ROUND HEAD RIVET, OR TACK WELD.
6. ADJUSTABLE TIGHTENER SHALL BE TRUSS ROD OR TURNBUCKLE, HAVING A 6" MINIMUM TAKE UP.
7. DIAMETER SIZE OF LINE, INTERMEDIATE, CORNER, END AND GATE POSTS TO BE AS SHOWN ON THIS STANDARD DRAWING.
8. ALL BOLTED HARDWARE ITEMS SHALL ALSO BE TACK WELDED IN SUCH A MANNER AS TO PREVENT REMOVAL BY UNAUTHORIZED INDIVIDUALS.
9. ALL FENCE FABRIC SHALL HAVE A 12 INCH WIDE HORIZONTALLY PAINTED STRIPE ALONG THE CENTER OF THE FABRIC. THE PAINT SHALL BE REFLECTIVE TYPE ORANGE OR APPROVED EQUAL. AFTER FENCE FABRIC HAS BEEN PAINTED, A SAMPLE OF SAID PAINT SHALL BE GIVEN TO THE SAN BERNARDINO COUNTY FLOOD CONTROL DISTRICT, OPERATIONS DIVISION, ALONG WITH MANUFACTURER'S NAME AND PAINT SPECIFICATIONS.
10. THE FENCE FABRIC SHALL BE 11 GAUGE UNLESS OTHERWISE SPECIFIED.



SAN BERNARDINO COUNTY DEPARTMENT OF PUBLIC WORKS

BOUNDARY CHAIN LINK FENCE

BRENDON P. BIGGS, PE
DIRECTOR OF PUBLIC WORKS/ROAD COMMISSIONER