



Flood Control District

www.SBCounty.gov

Noel Castillo, P.E.
Chief Flood Control Engineer

Byanka Velasco, P.E.
Assistant Director

David Doublet, M.S., P.E.
Assistant Director

PUBLIC NOTICE – PROJECT FACT SHEET

DATE: June 5 2026

PROJECT LOCATION: Grove Avenue from Edison Avenue to Grove Basin Outlet in the City of Ontario

PROJECT DESCRIPTION: The project involves constructing approximately 1.24 miles of reinforced concrete pipe storm drain along Grove Avenue from Edison Avenue to 0.26 miles north of Chino Avenue in the City of Ontario.

CLOSURE INFORMATION: Due to the extensive roadway excavation required for this project and in the interest of public safety, the San Bernardino County Flood Control District, with the concurrence of the City of Ontario, will close Grove Avenue, a city-maintained roadway, from Edison Avenue to 0.26 miles north of Chino Avenue for the duration of the project. Access for residents and emergency vehicles will be maintained on paved streets, as indicated in the attached detour plan maps (Phases 1, 2, and 3).

We apologize for any inconvenience this work may cause and recommend allowing extra time in your commute to accommodate the detour. We appreciate your understanding and look forward to completing the project promptly, which aims to enhance the quality of life in our local communities by constructing a storm drain. This improvement will help reduce the risk of roadway flooding during storm events and provide flood protection for existing structures and residences within the project area.

ESTIMATED CONSTRUCTION DATE: June 2026 to January 2027

COUNTYWIDE VISION: This project was approved by our Board of Supervisors upon the passing of the County's 2026-2027 budget. This project is in line with the Countywide Vision of a sustainable system of public safety. In its dedication to the Vision, the Department is continuing its ongoing efforts of constructing improvements on the San Bernardino County Flood Control District maintained drainage facilities.

CONTACT: Department of Public Works – Contracts Division
(909) 387-7920

BOARD OF SUPERVISORS

COL. PAUL COOK (RET.)
First District

JESSE ARMENDAREZ
Second District

DAWN ROWE
Chairman, Third District

CURT HAGMAN
Fourth District

JOE BACA, JR
Vice Chair, Fifth District

Luther Snoke
Chief Executive Officer

**Grove Basin Outlet Storm Drain Project
Agency Distribution List**

California Highway Patrol
Inland Communications Center
847 E. Brier Drive
San Bernardino, CA 92408-2820

Ontario Police Department
2500 S Archibald Ave
Ontario, CA 91761

County Communications Center
1743 W. Miro Way
Rialto, CA 92376

Ontario Fire Station No. 9
2661 E. Grand Pk Street
Ontario, CA 91762

City of Ontario
Attention: Khoi Do, City Engineer
303 East B Street
Ontario, CA 91764


Ontario Fire Department
425 E B Street
Ontario, CA 91764

City of Ontario
Integrated Waste Department
1425 S Bon View Avenue
Ontario, CA 91761

United States Postal Service
Attention: Postmaster
1555 E Holt Boulevard
Ontario, CA 91761

4rd District Supervisor Curt Hagman
Luther Snoke, CEO
Michael Vu, AEO
David Wert, PIO
N. Castillo / B. Velasco

M. Mikhail
L. White / E. Ruvalcaba / R. Velasquez
A. Silao / A. Truong
A. Lemus
DPW Flood Permits
DPW Radio Room

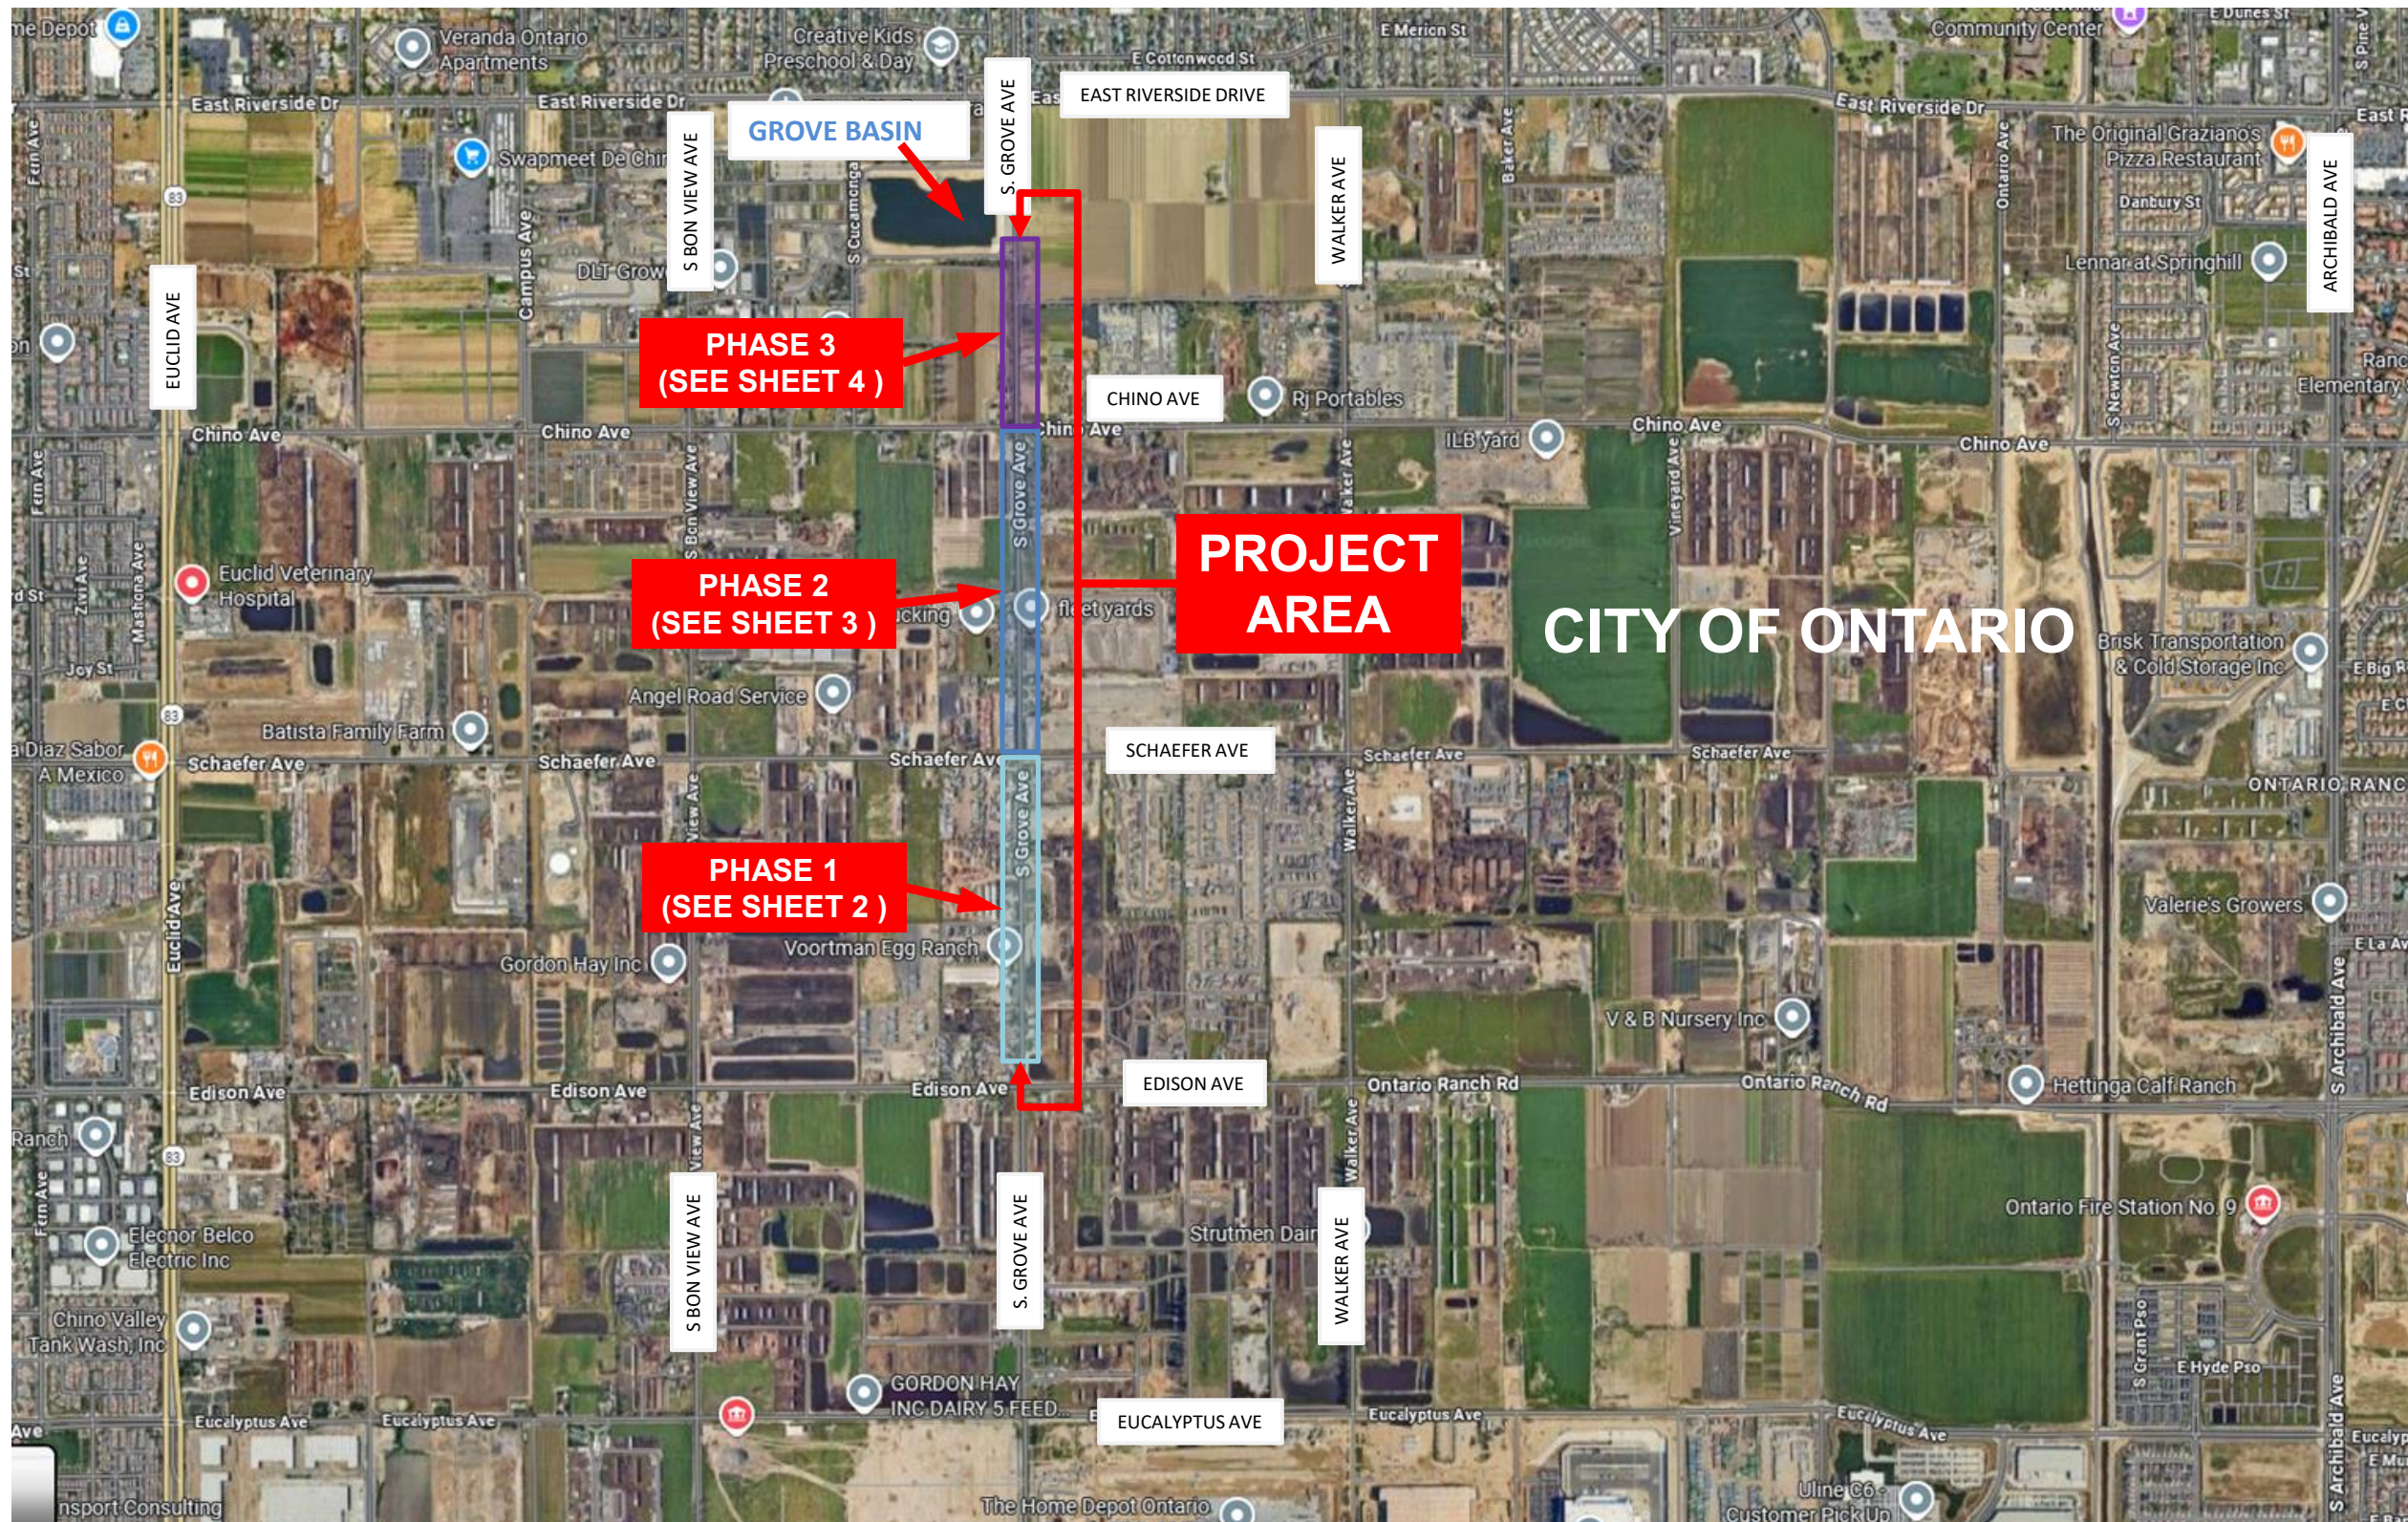

**SAN BERNARDINO COUNTY
FLOOD CONTROL DISTRICT**

GROVE BASIN OUTLET
GROVE AVE – DETOUR PLAN
150FT N, EDISON AVE N/ 1425FT N, CHINO AVE
W.O. F02650

TRAFFIC DIVISION

DRAWN BY: JHC/ER	DATE: 3/10/2026
SCALE: N.T.S.	SHEET: 1 OF 4
AREA: CITY OF ONTARIO	YARD: N/A



Detour Roads




**SAN BERNARDINO COUNTY
FLOOD CONTROL DISTRICT**

**GROVE BASIN OUTLET
PHASE 1
GROVE AVE DETOUR PLAN
150FT N, EDISON AVE N/SCHAEFER AVE
W.O. F02650**

TRAFFIC DIVISION	
DRAWN BY: JHC/ER	DATE: 3/10/2026
SCALE: N.T.S.	SHEET: 2 OF 4
AREA: CITY OF ONTARIO	YARD: N/A




Detour Roads

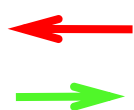

GROVE BASIN OUTLET PHASE 2 GROVE AVE DETOUR PLAN SCHAEFER AVE N/CHINO AVE W.O. F02650		SAN BERNARDINO COUNTY FLOOD CONTROL DISTRICT	
		TRAFFIC DIVISION	
DRAWN BY: JHC/ER		DATE: 3/10/2026	
SCALE: N.T.S.		SHEET: 3 OF 4	
AREA: CITY OF ONTARIO		YARD: N/A	



Detour Roads

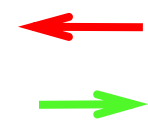

SAN BERNARDINO COUNTY FLOOD CONTROL DISTRICT	
GROVE BASIN OUTLET PHASE 3 GROVE AVE DETOUR PLAN CHINO AVE N/ N/ 1425FT N, CHINO AVE W.O. F02650	
TRAFFIC DIVISION	
DRAWN BY: JHC/ER	DATE: 3/10/2026
SCALE: N.T.S.	SHEET: 4 OF 4
AREA: CITY OF ONTARIO	YARD: N/A