


R/W = RIGHT OF WAY

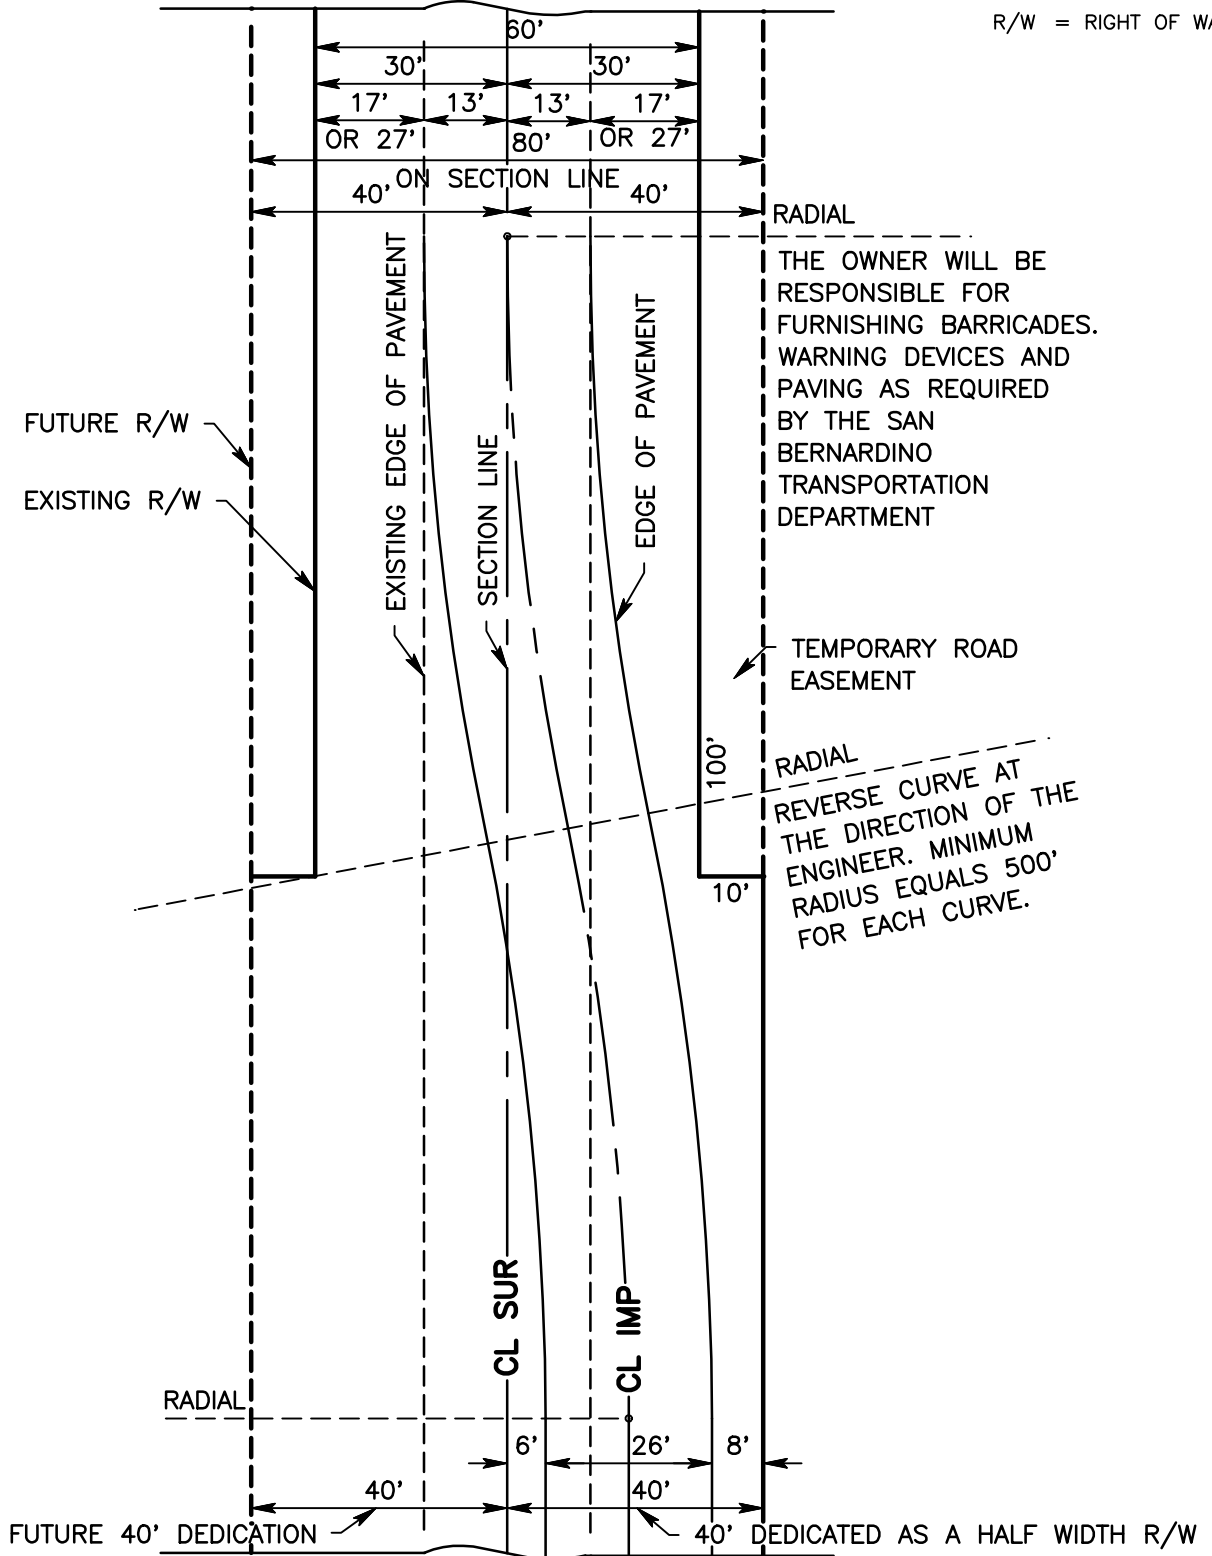

SAN BERNARDINO COUNTY DEPARTMENT OF PUBLIC WORKS

HALF WIDTH DESERT ROAD

BRENDON P. BIGGS, PE  
DIRECTOR OF PUBLIC  
WORKS/ROAD  
COMMISSIONER