


CL = CENTER LINE
 R = RADIUS
 MIN = MINIMUM

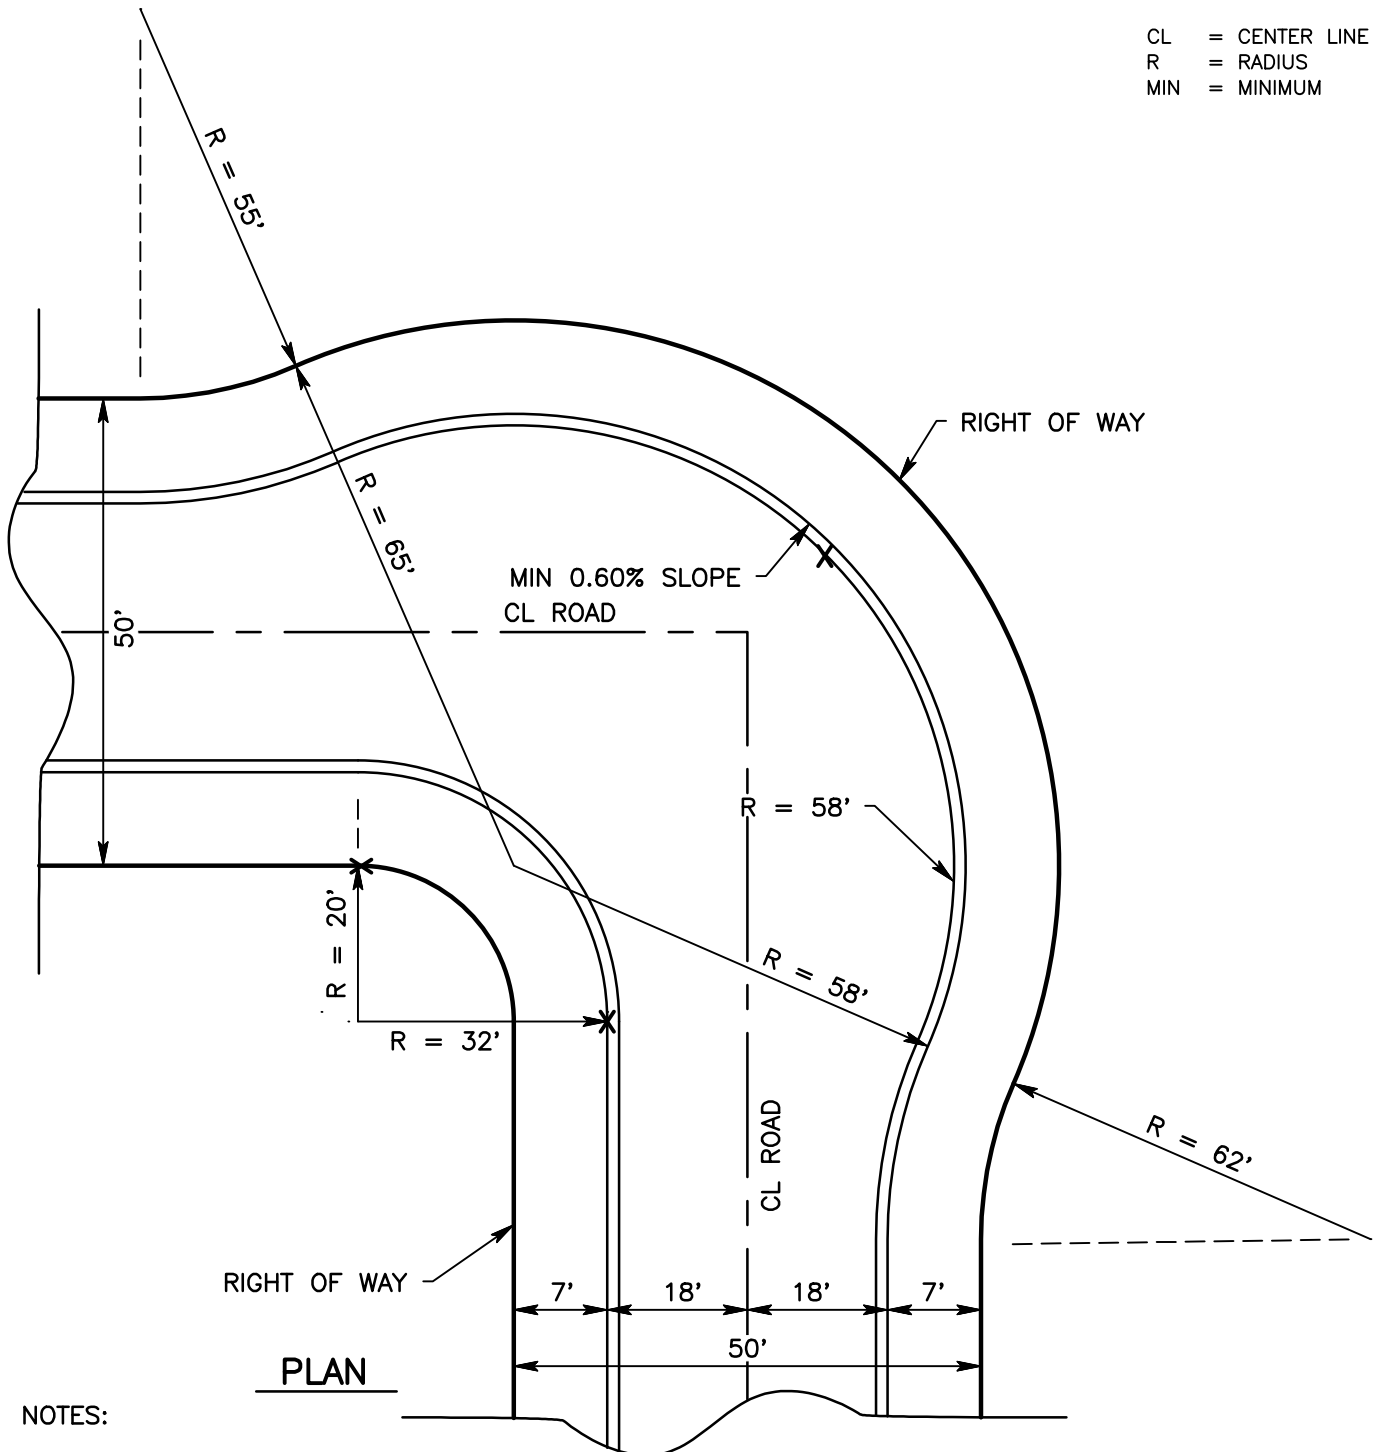

NOTES:

1. MINIMUM 0.60% SLOPE ON ALL HORIZONTAL CURVE GRADES.
2. SEE STANDARD 104A FOR TYPICAL SECTIONS AND NOTES.
3. X INDICATES POSITION OF SURVEY REFERENCE POINT (#10 HEAD BRASS SCREW, MINIMUM 1 1/4") SET FLUSH WITH TOP OF CURB DURING CONSTRUCTION.



SAN BERNARDINO COUNTY DEPARTMENT OF PUBLIC WORKS

INTERSECTION DESIGN "L" SHAPE
 50' RIGHT OF WAY

BRENDON P. BIGGS, PE
 DIRECTOR OF PUBLIC
 WORKS/ROAD
 COMMISSIONER

121A