



MAX = MAXIMUM  
 MIN = MINIMUM  
 VAR = VARIES

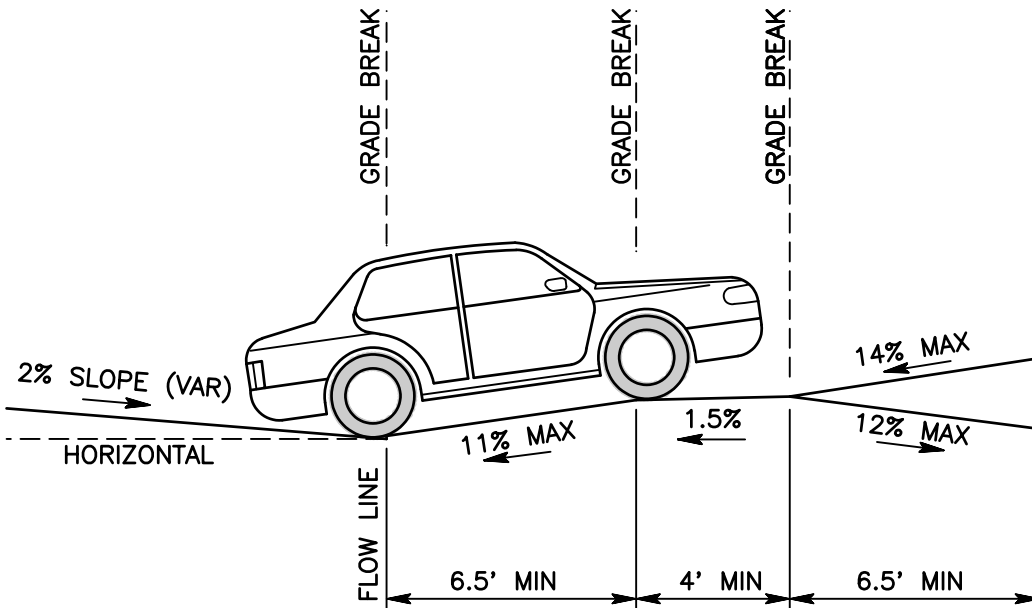

RESIDENTIAL DRIVEWAY

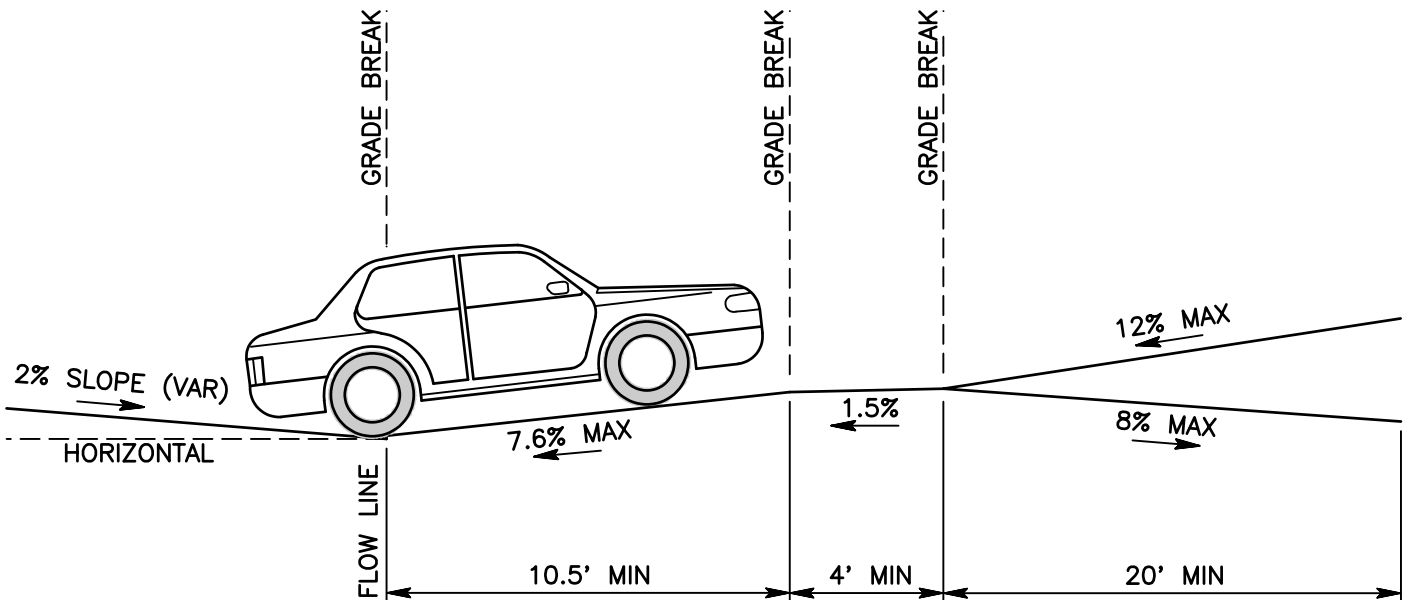

COMMERCIAL DRIVEWAY



SAN BERNARDINO COUNTY DEPARTMENT OF PUBLIC WORKS

**DRIVEWAY GRADES**

BRENDON P. BIGGS, PE  
 DIRECTOR OF PUBLIC  
 WORKS/ROAD  
 COMMISSIONER